




5 cm

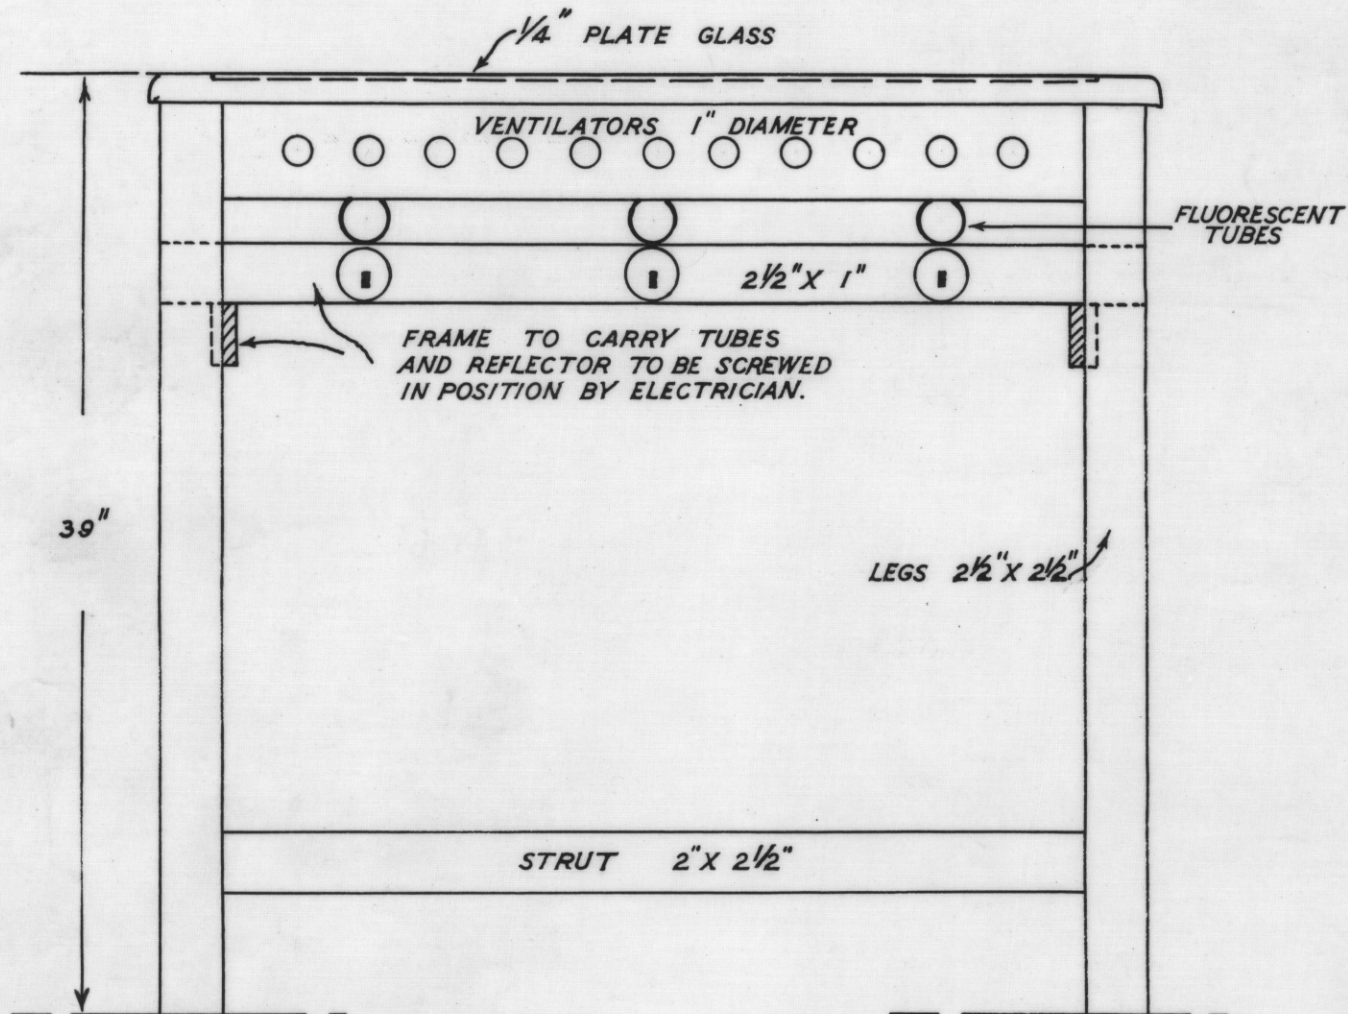

FRONT ELEVATION

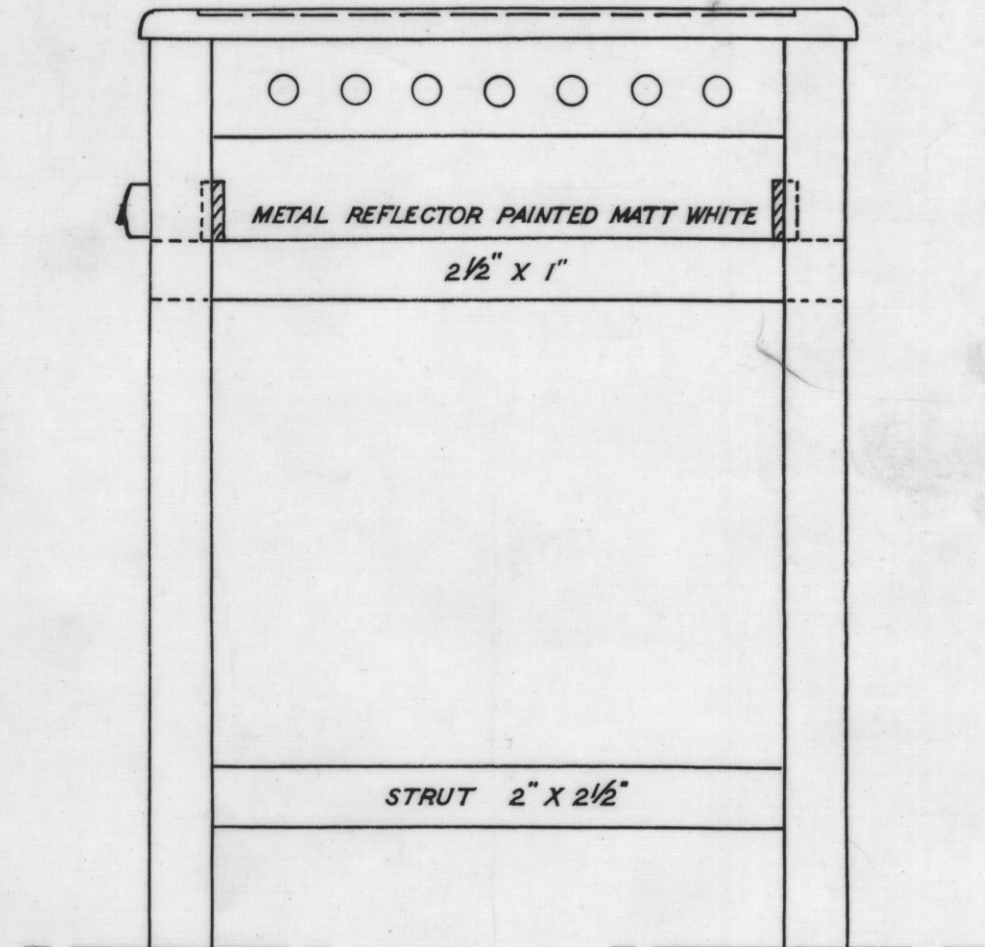

SIDE ELEVATION

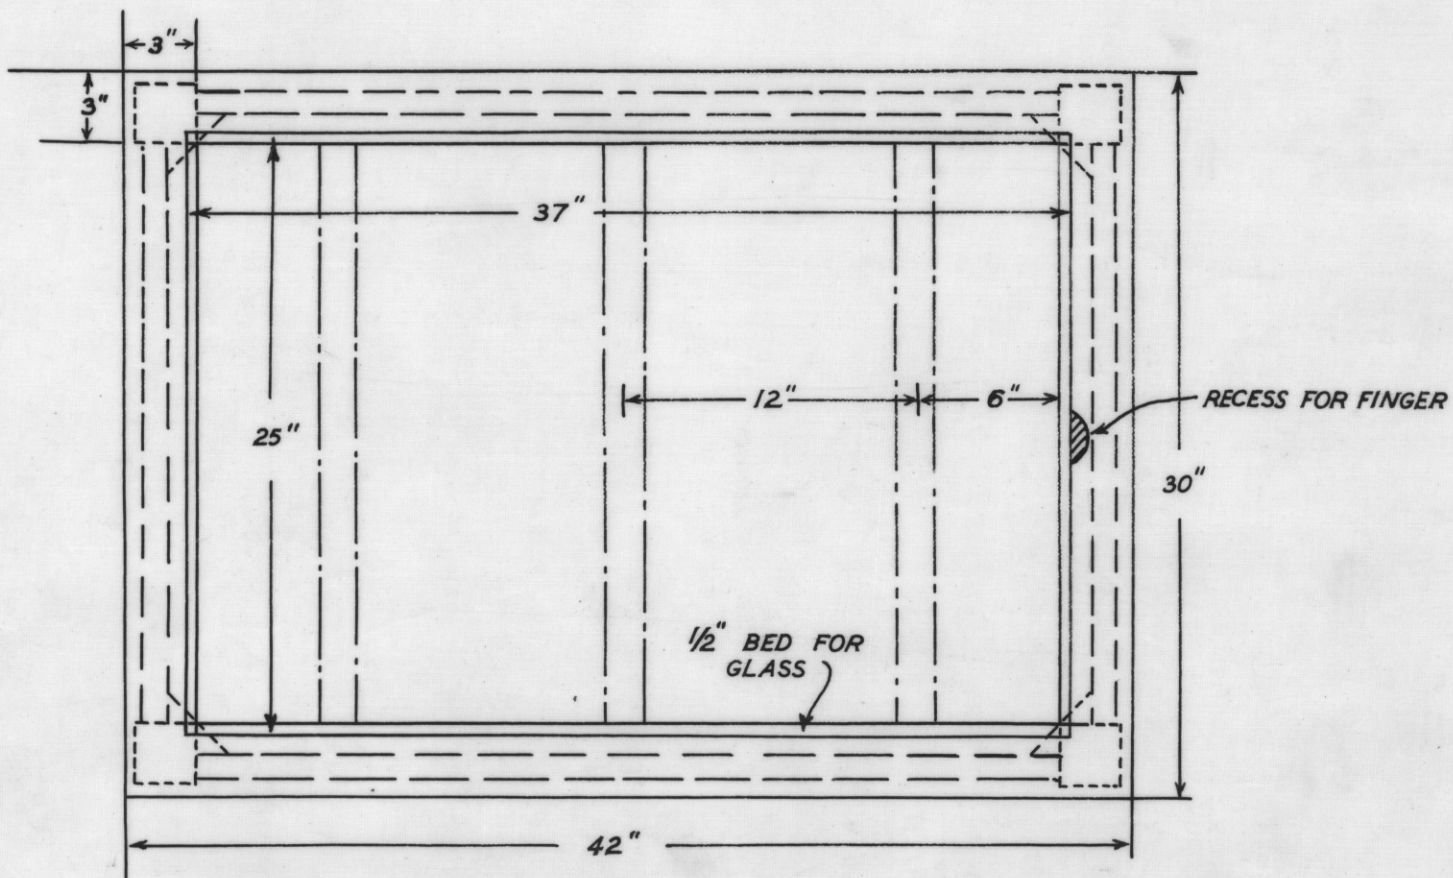

PLAN

ILLUMINATED TRACING TABLE

FOR THE
DEPARTMENT OF MINES

SCALE: 1 1/2 INS. = 1 FT.