


1036


50

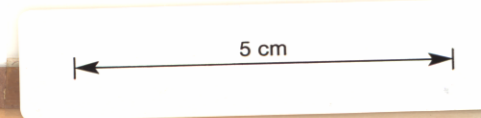

# RINGAROOMA SYPHON

## MT. CAMERON WATER RACE

SCALES HORIZONTAL, 150 FT TO AN INCH  
VERTICAL, 50 FT TO AN INCH

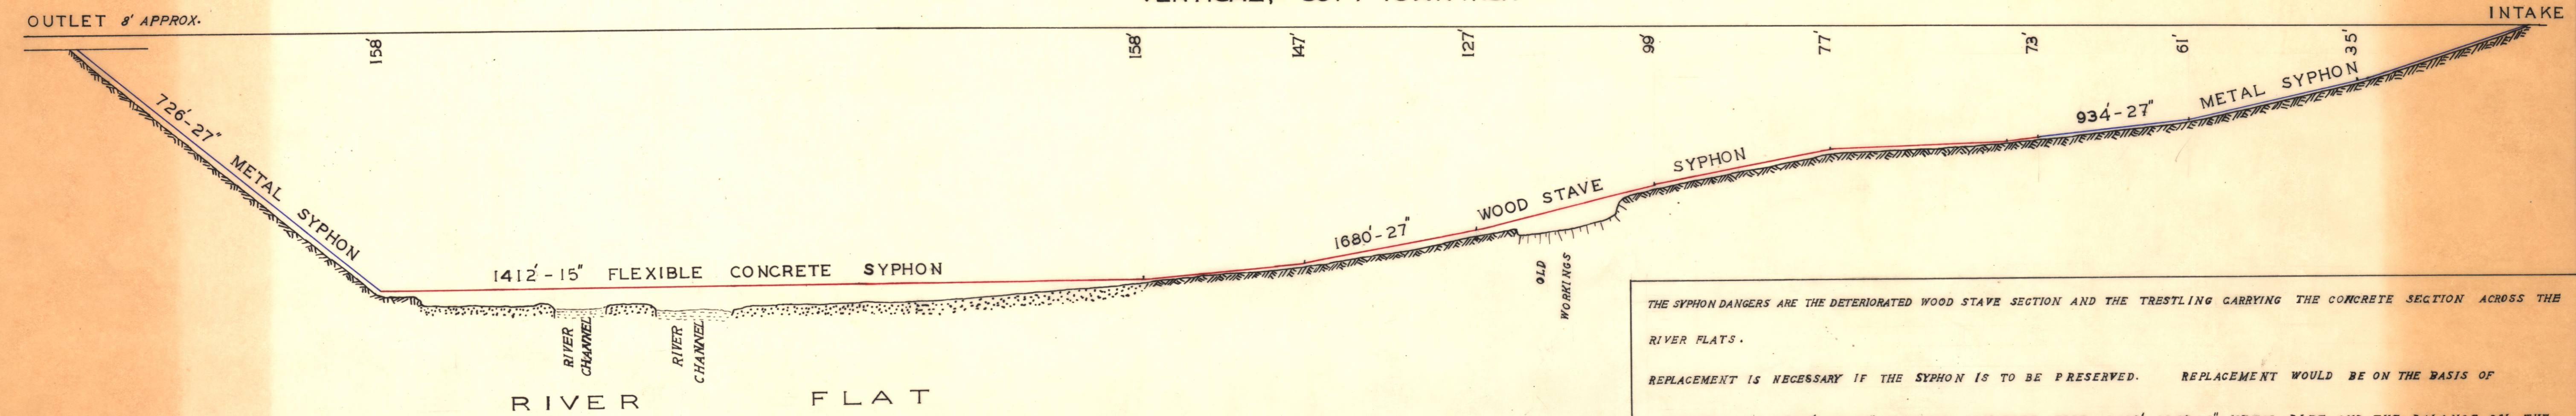

THE SYPHON DANGERS ARE THE DETERIORATED WOOD STAVE SECTION AND THE TRESTLING CARRYING THE CONCRETE SECTION ACROSS THE RIVER FLATS.

REPLACEMENT IS NECESSARY IF THE SYPHON IS TO BE PRESERVED. REPLACEMENT WOULD BE ON THE BASIS OF APPROXIMATELY 2614' OF 20" FLEXIBLE CONCRETE PIPE, 1412' 15 OR 18" METAL PIPE AND THE BALANCE ON THE RISING OUTLET END FROM THE EXISTING 15" FLEXIBLE CONCRETE PIPE.

THE UNDETERMINED PROBLEM IS AS TO WHETHER THE METAL SECTION SHOULD BE ABOVE, AT, OR BELOW RIVER LEVEL.

1036/25

FEB. 1948