


1066


15

1066/36

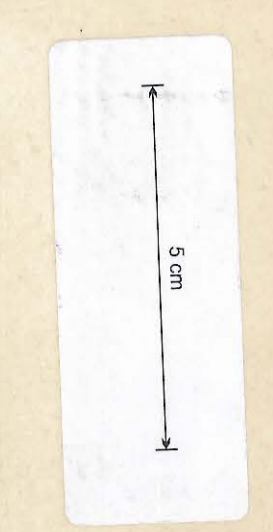

LONGITUDINAL SECTION OF MT. BISCHOFF EXTENDED MINE

SCALE
0 50 100 150 200 250 FEET
G.L.F.
STOPPED GROUND SHOWN THUS

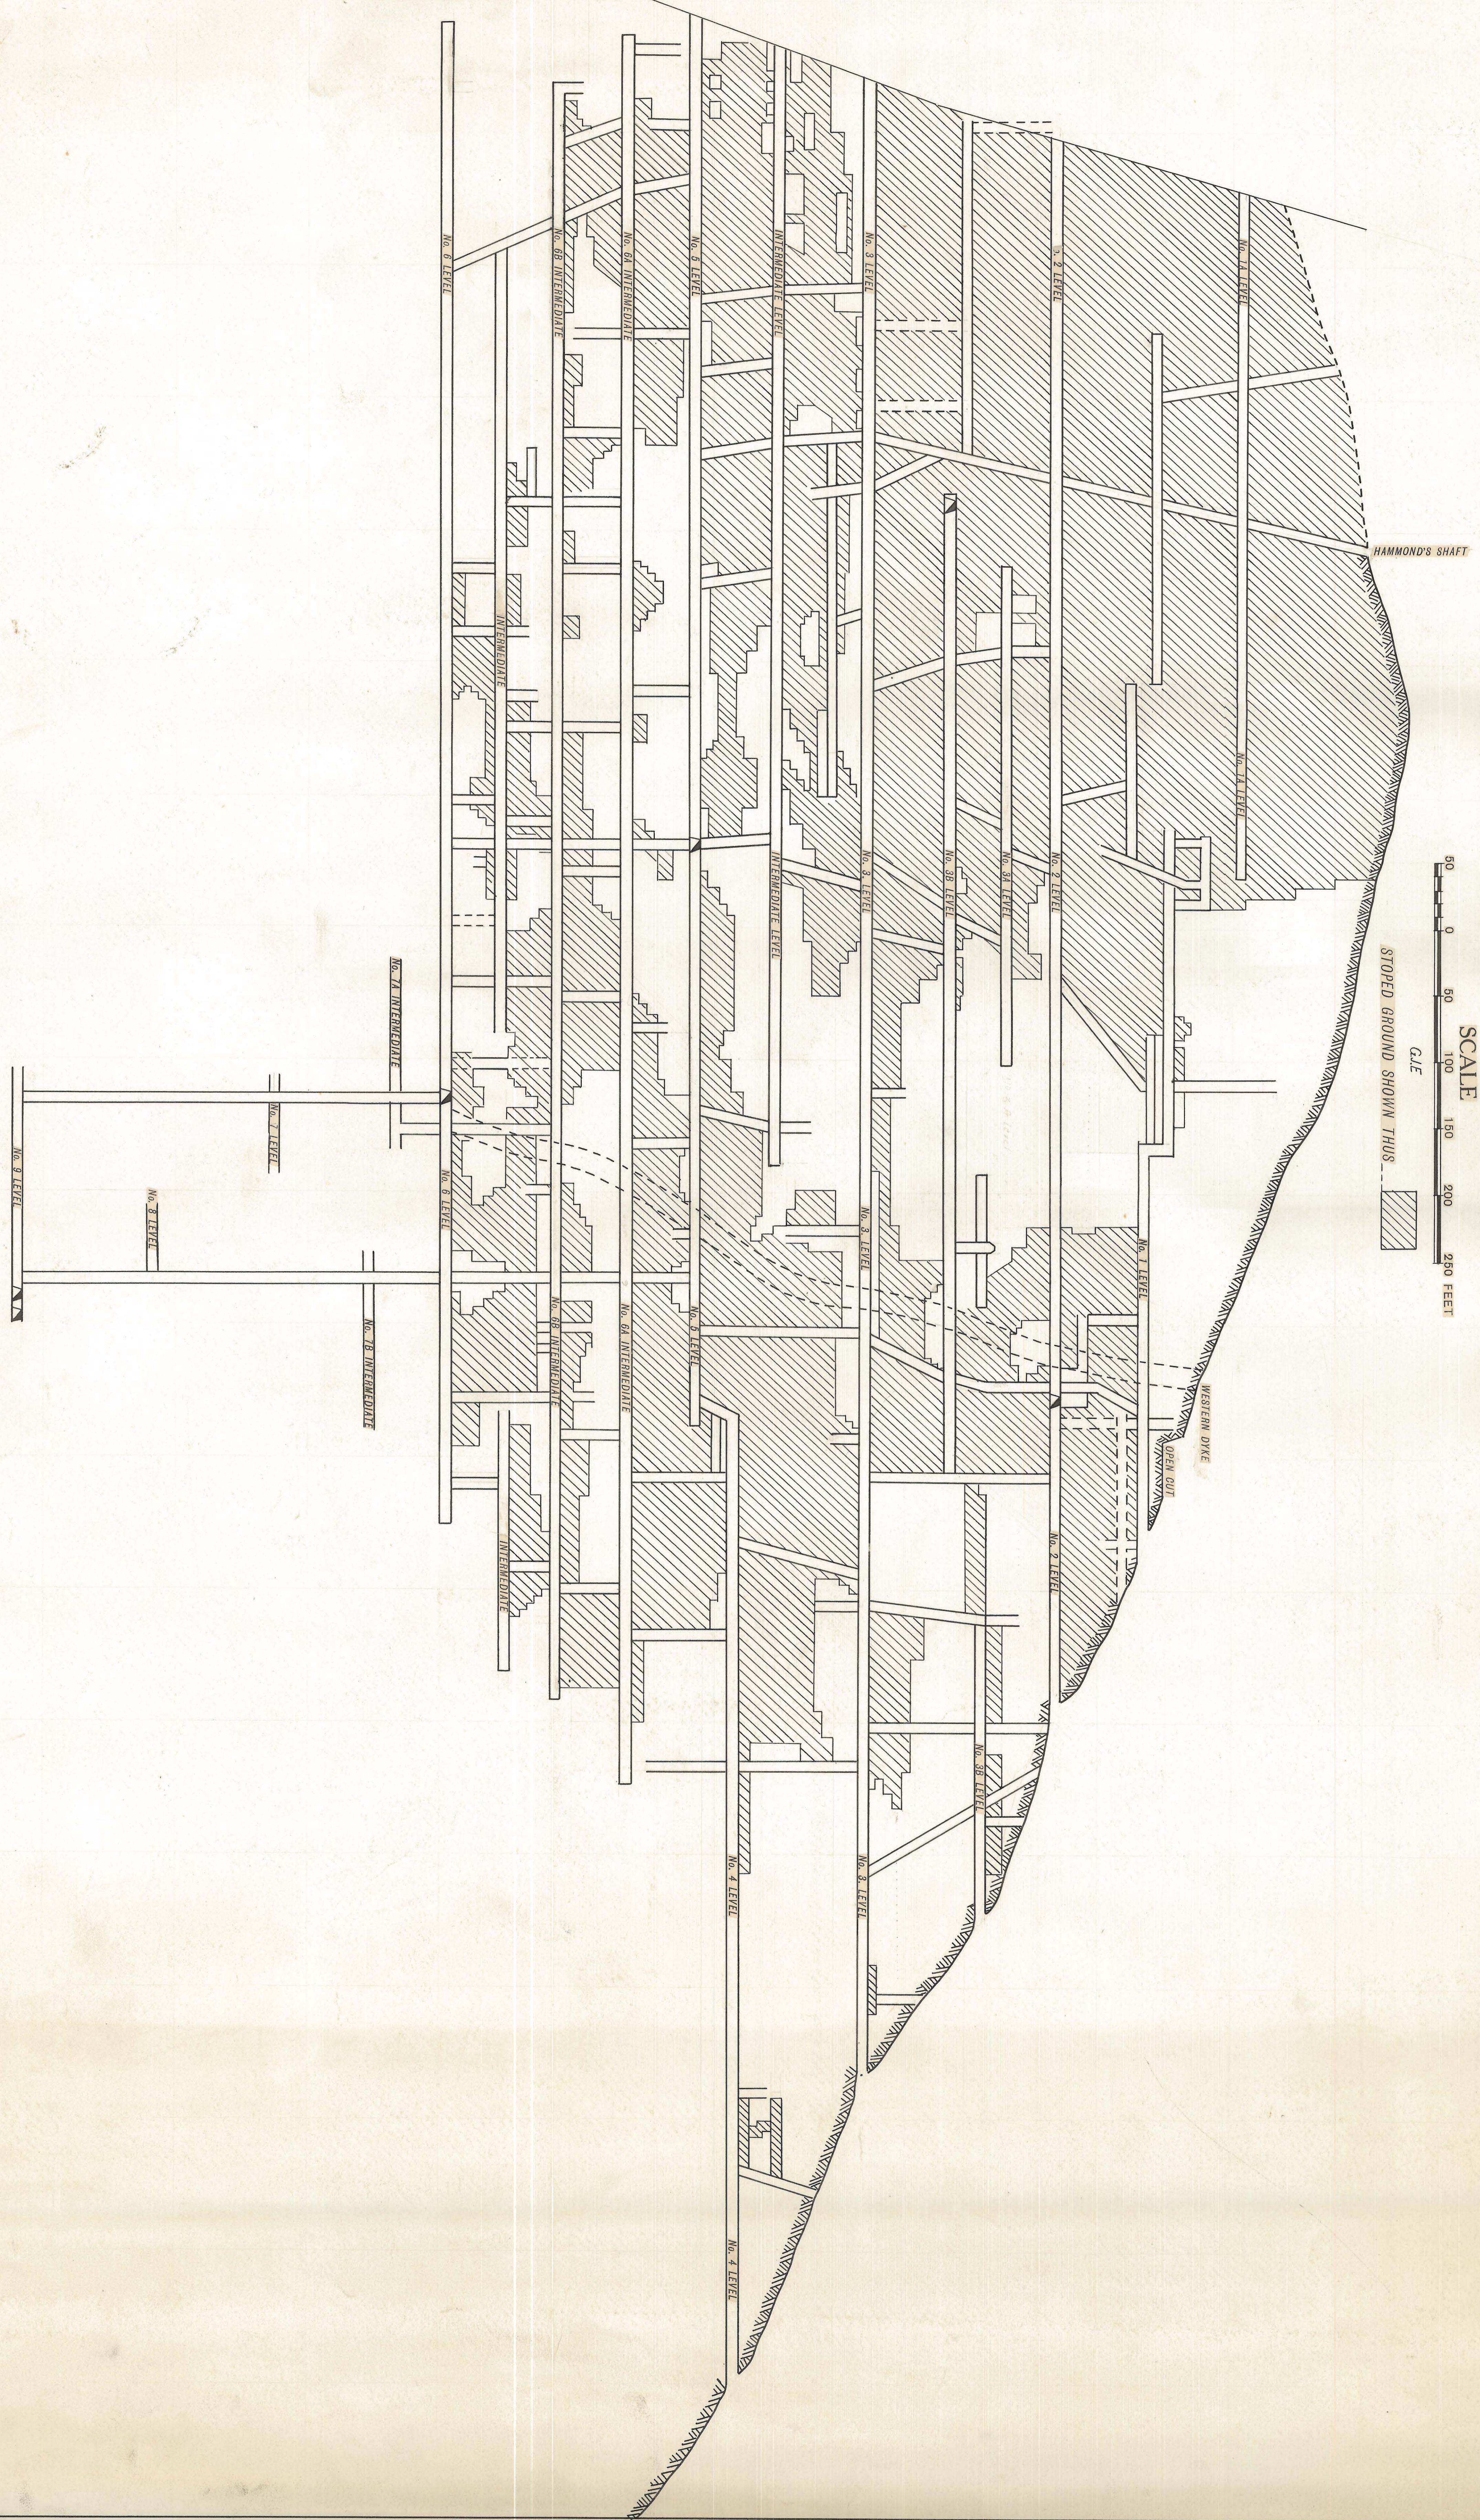

To be Reduced One Half Lineal