




N° 1 FLUME

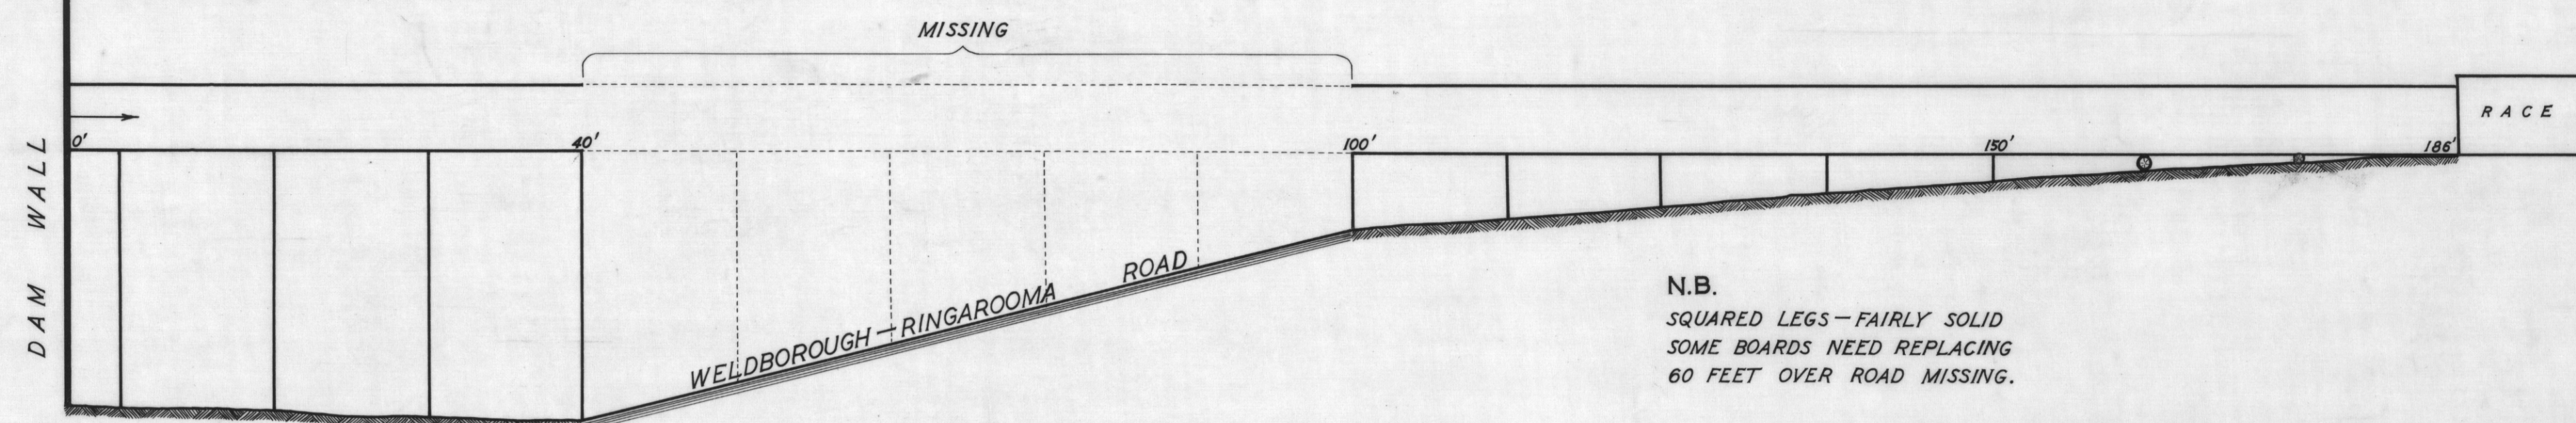

N.B.
SQUARED LEGS - FAIRLY SOLID
SOME BOARDS NEED REPLACING
60 FEET OVER ROAD MISSING.

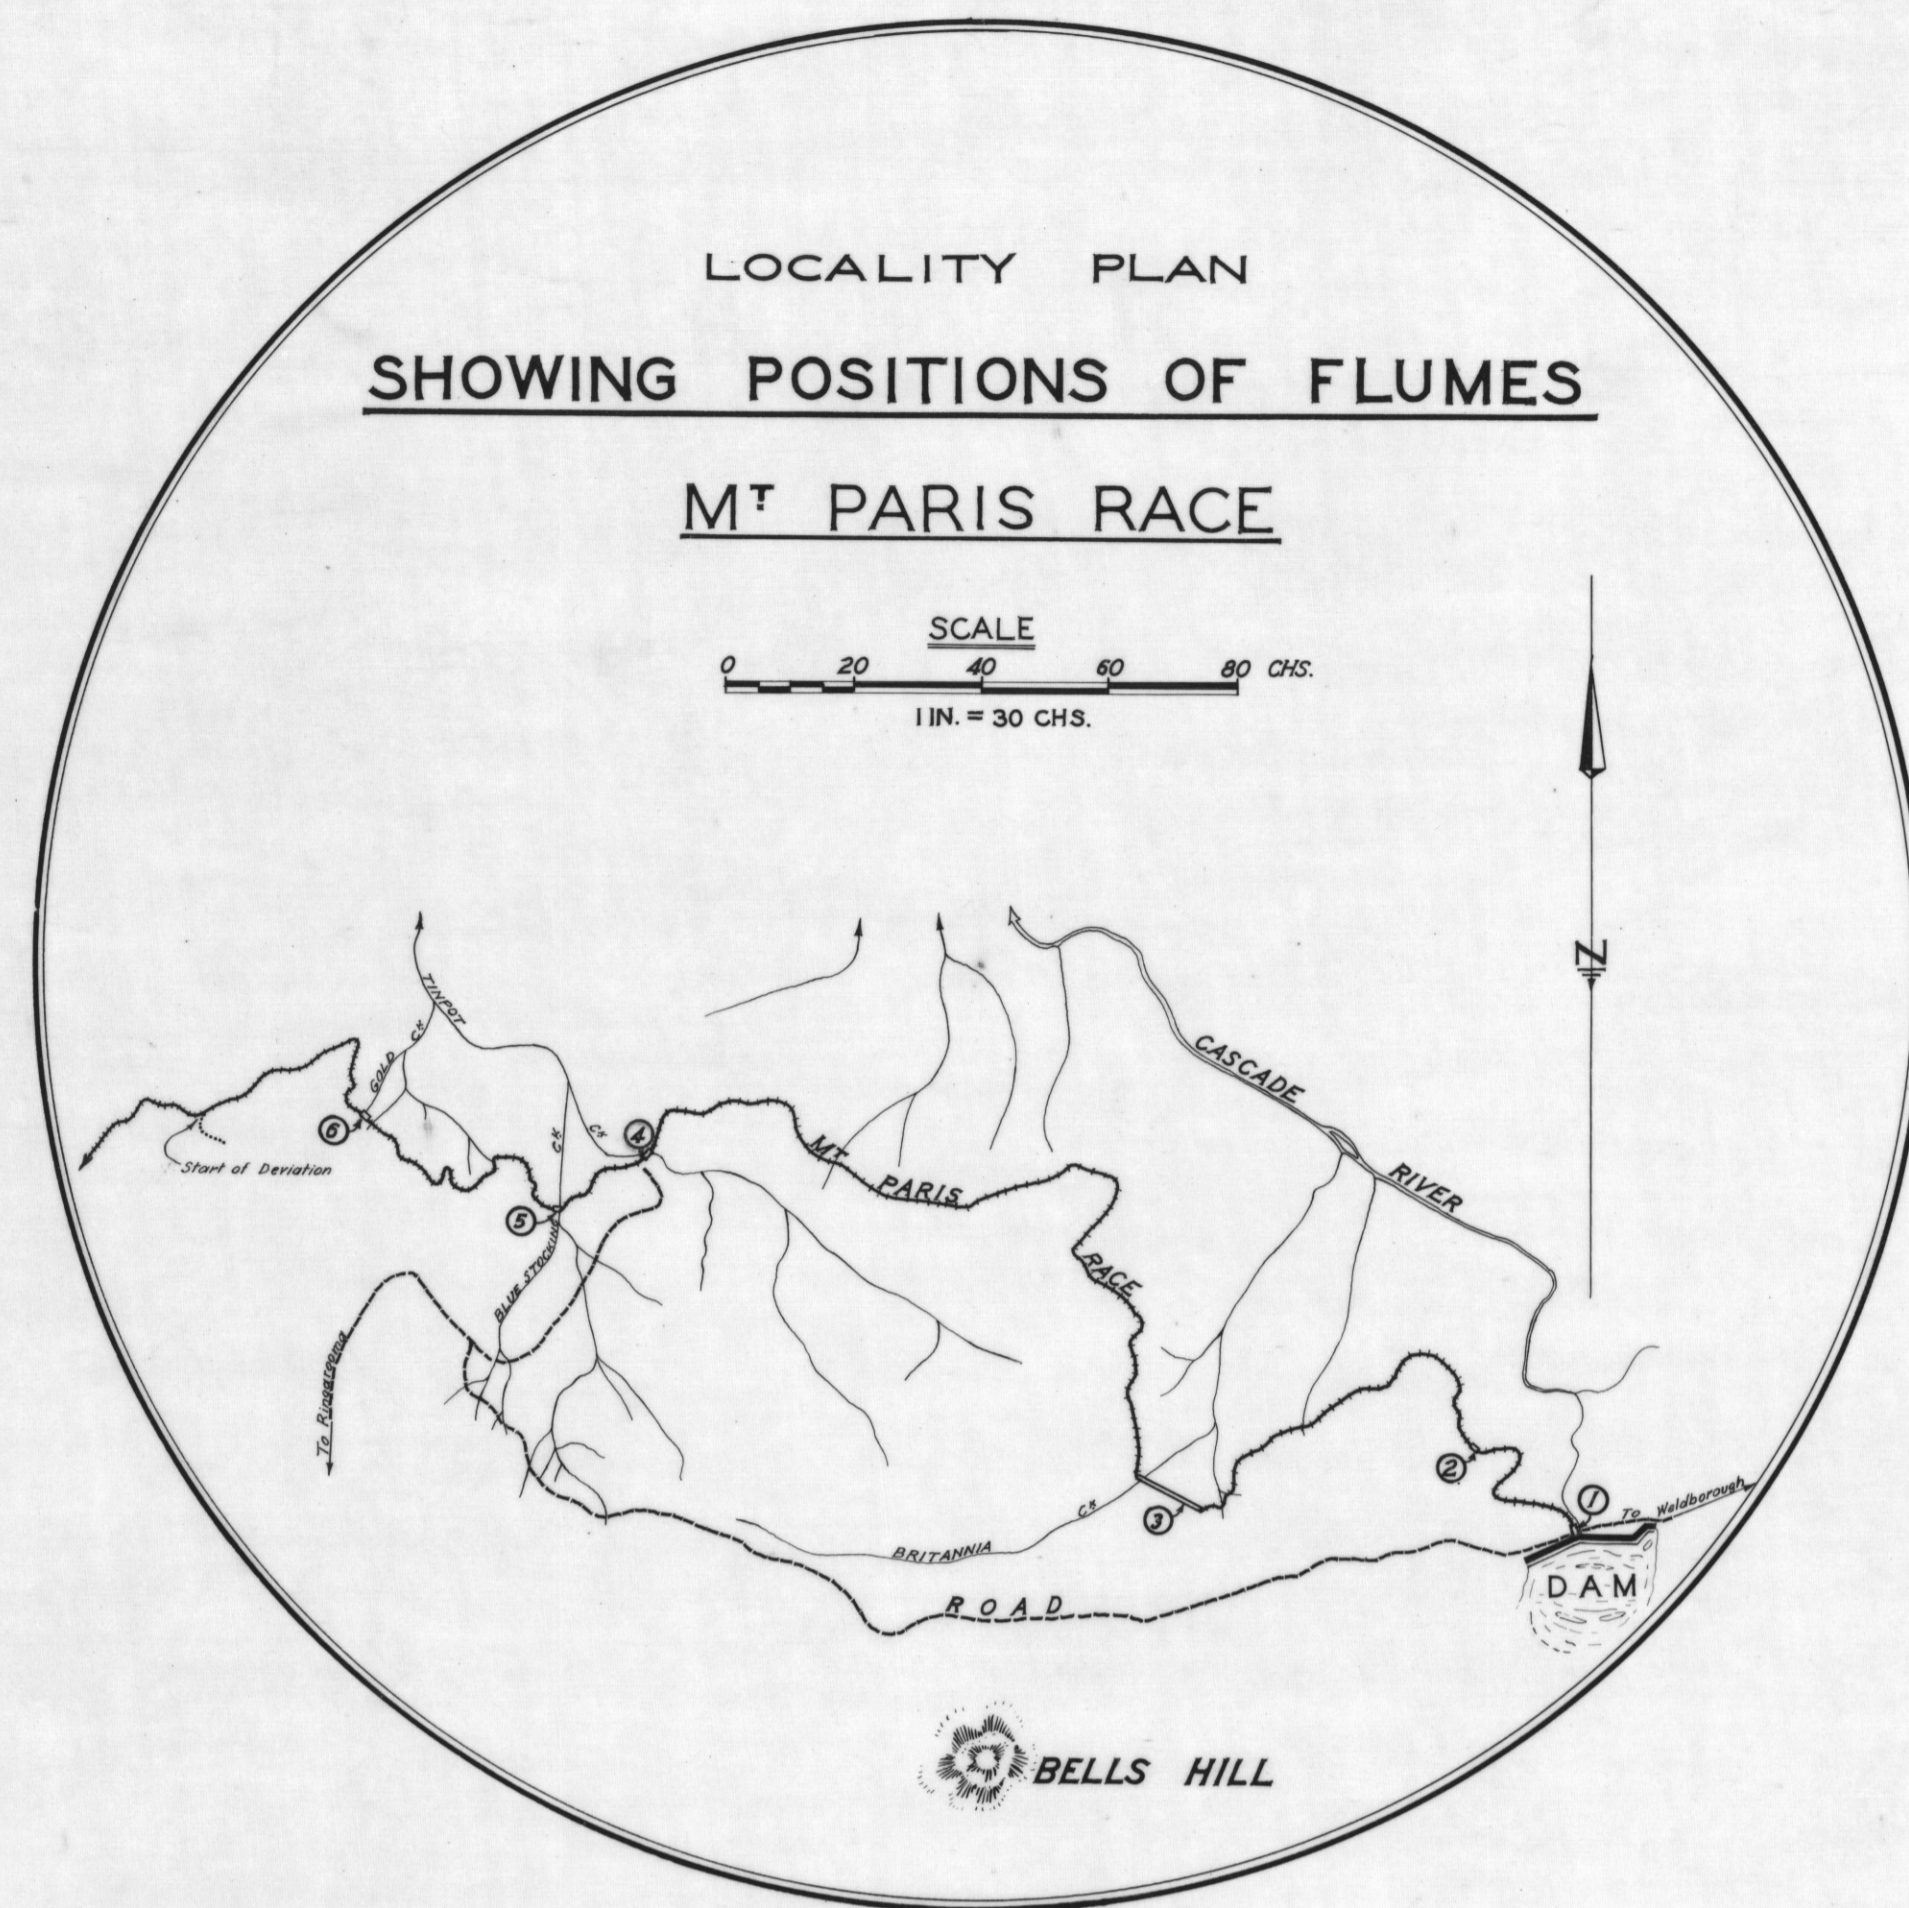


N° 2 FLUME

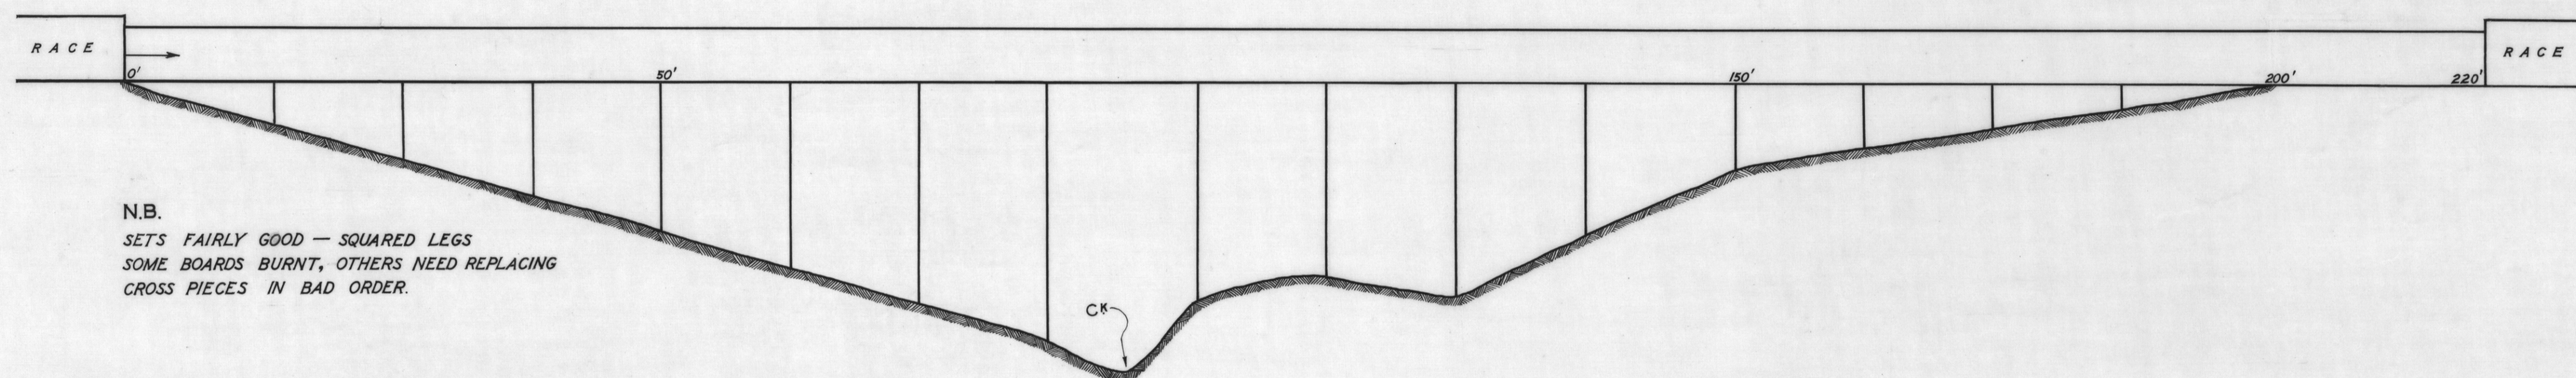

N.B.
SETS FAIRLY GOOD - SQUARED LEGS
SOME BOARDS BURNT, OTHERS NEED REPLACING
CROSS PIECES IN BAD ORDER.

N° 4 FLUME


(TINPOT CK)

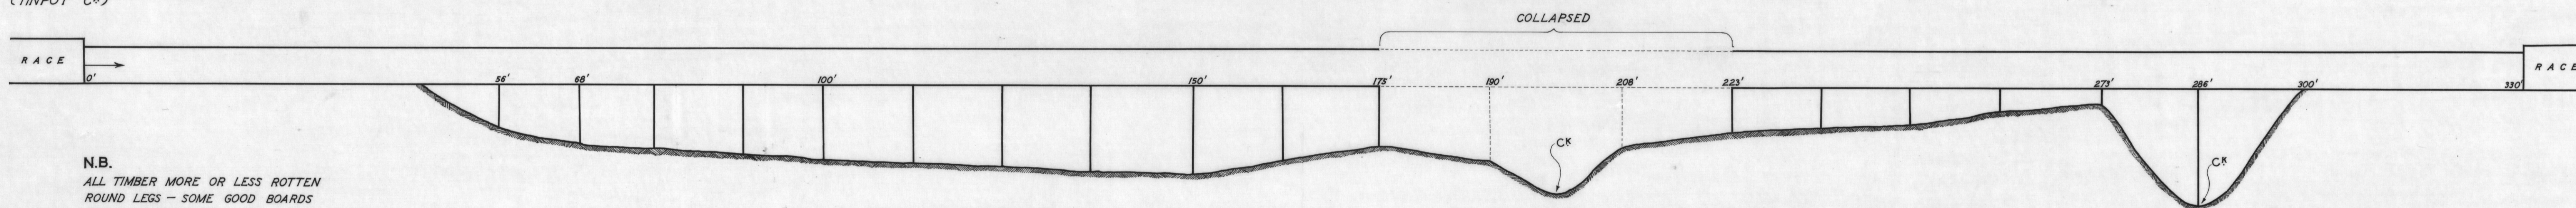

N.B.
ALL TIMBER MORE OR LESS ROTTEN
ROUND LEGS - SOME GOOD BOARDS
BUT MOST REMOVED.

N° 5 FLUME


(BLUE STOCKING CK)

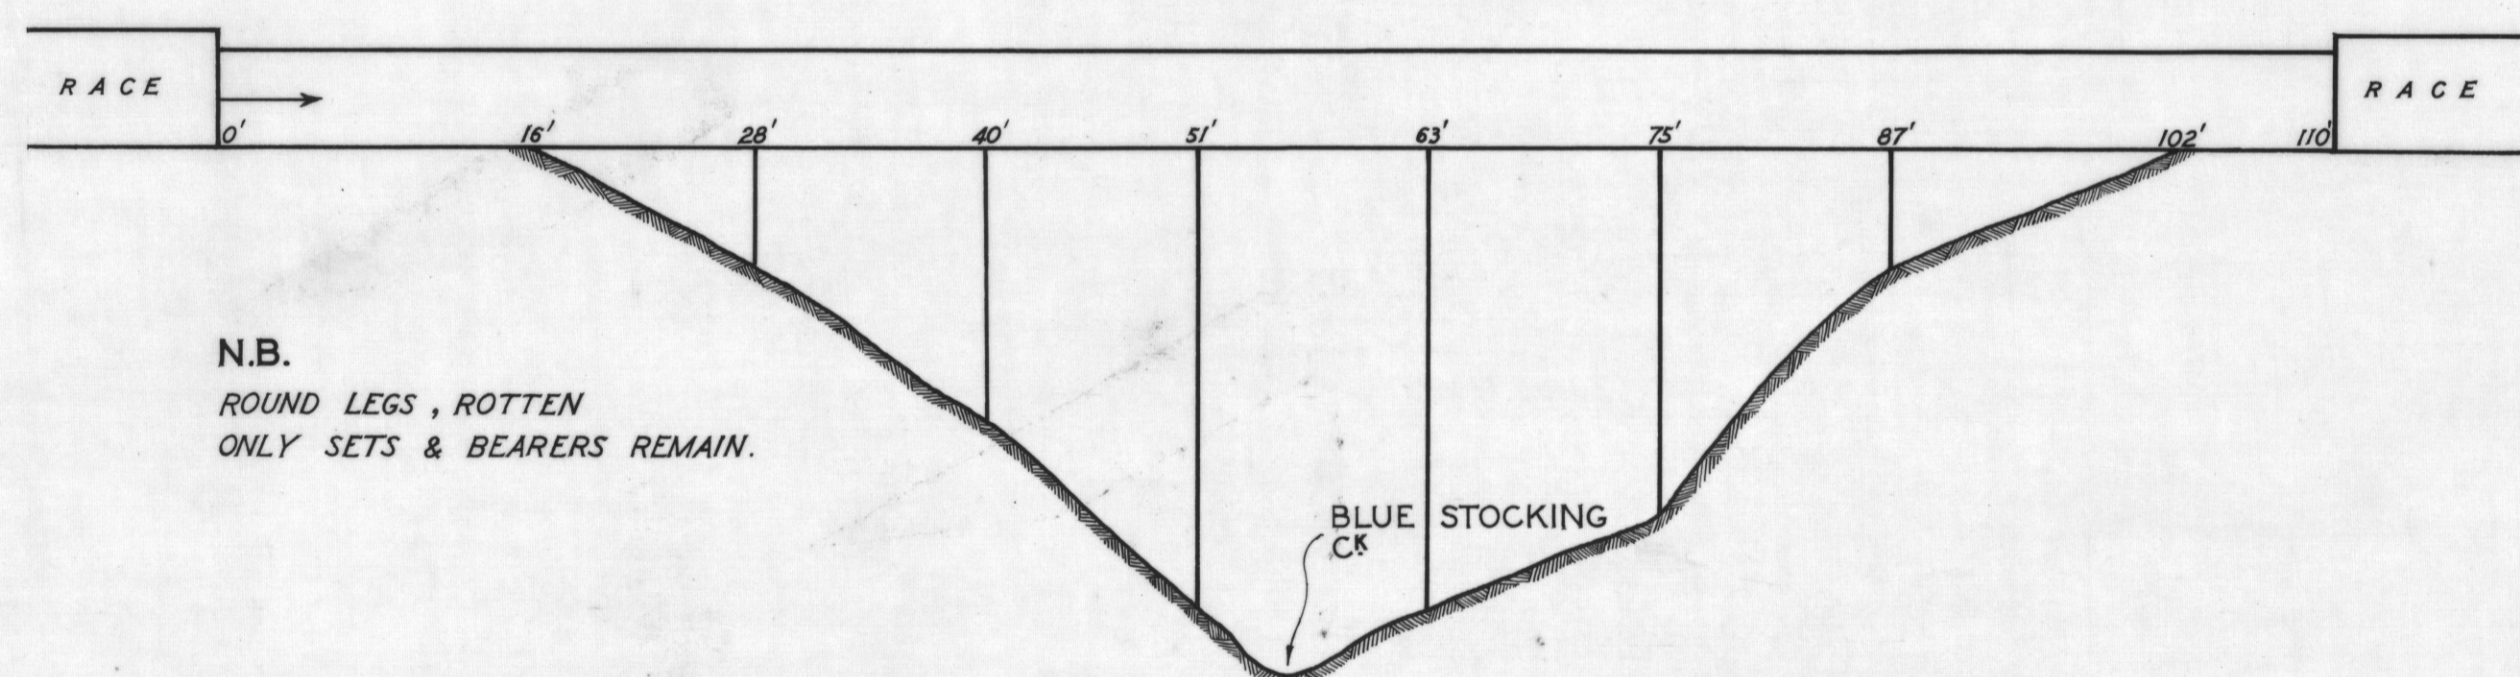

N.B.
ROUND LEGS, ROTTEN
ONLY SETS & BEARERS REMAIN.

N° 6 FLUME

(GOLD CK)

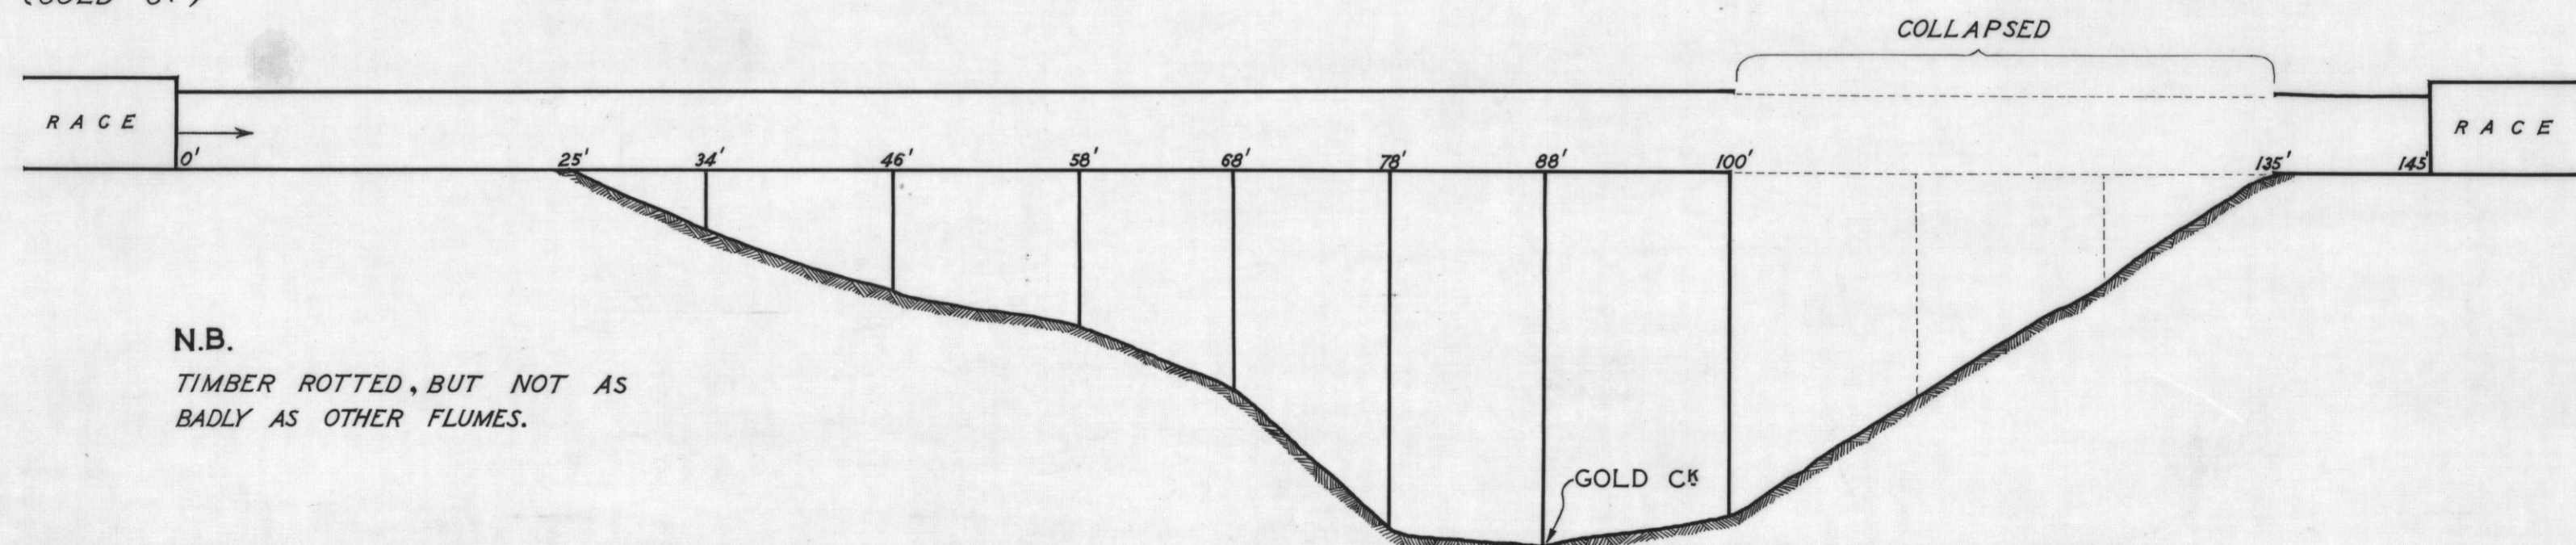


N.B.
TIMBER ROTTED, BUT NOT AS
BADLY AS OTHER FLUMES.

FLUMES

Mt PARIS RACE

REQUIRING REPAIRS

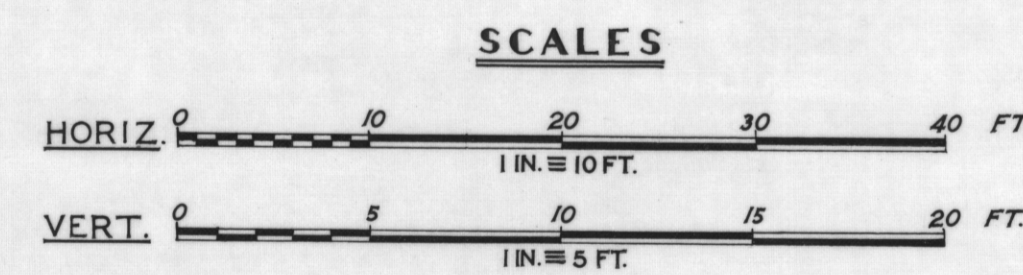

Terence Hughes, B.Sc.
GEOLOGIST
25. 7. 1949

1102 B

142

5 cm