


1105A



146

5 cm


FLUME CROSS SECTION

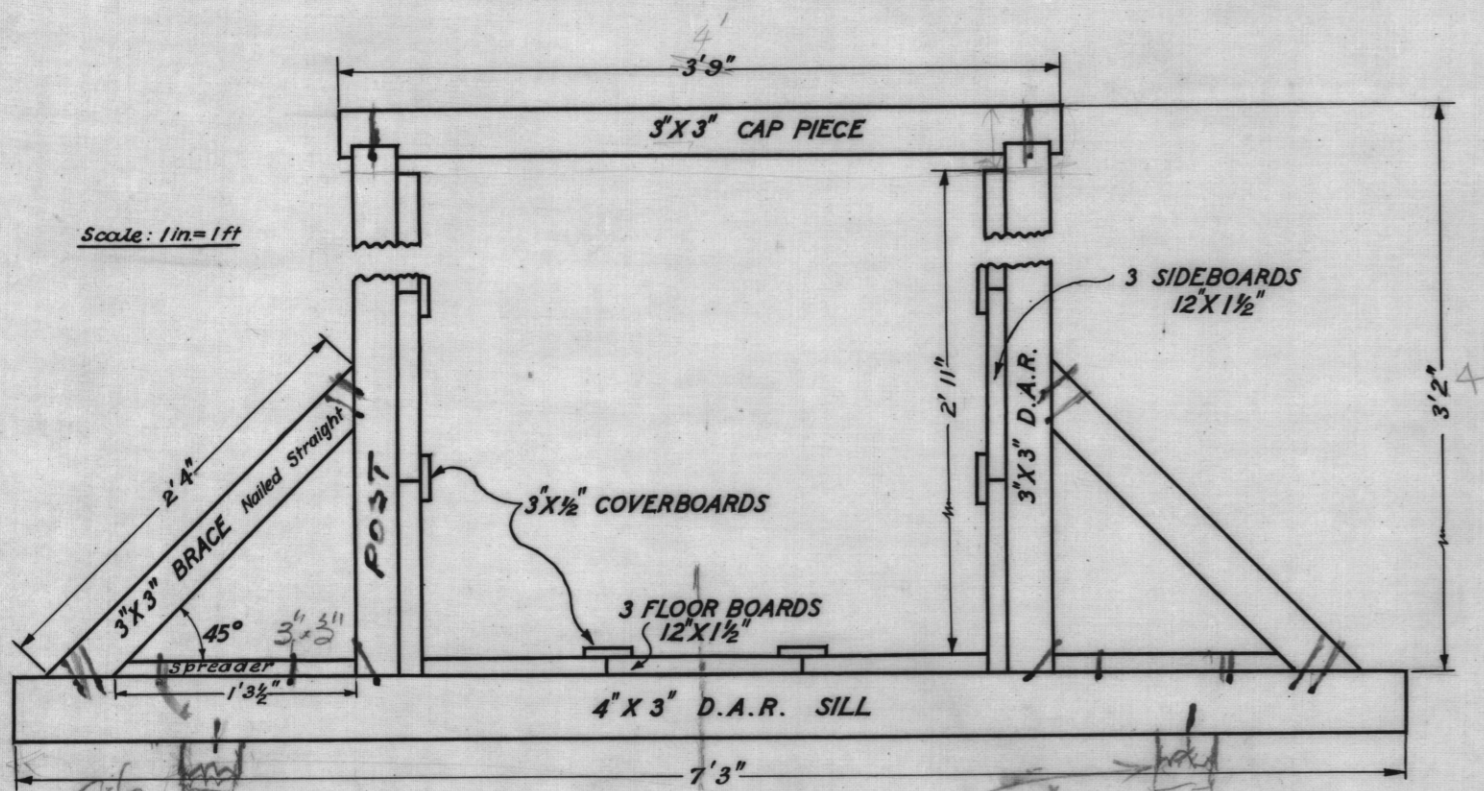

FLUME SIDE VIEW

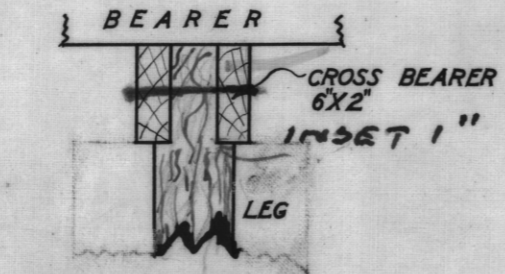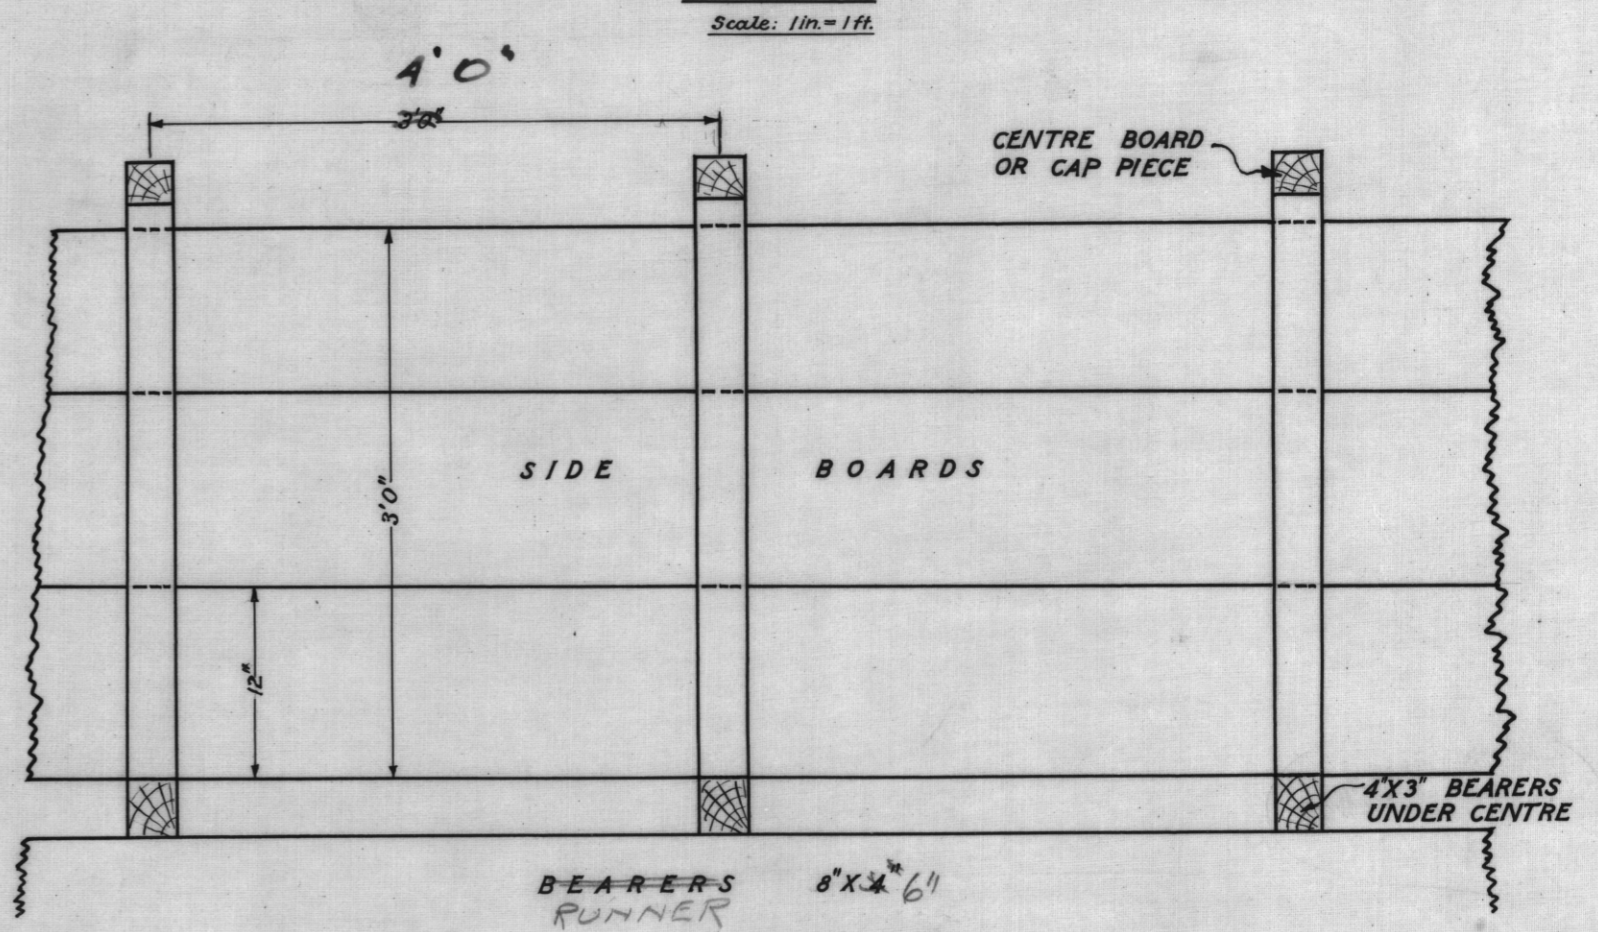

SIDE VIEW TOP TRESTLE
Scale: 1 in. = 1 ft.

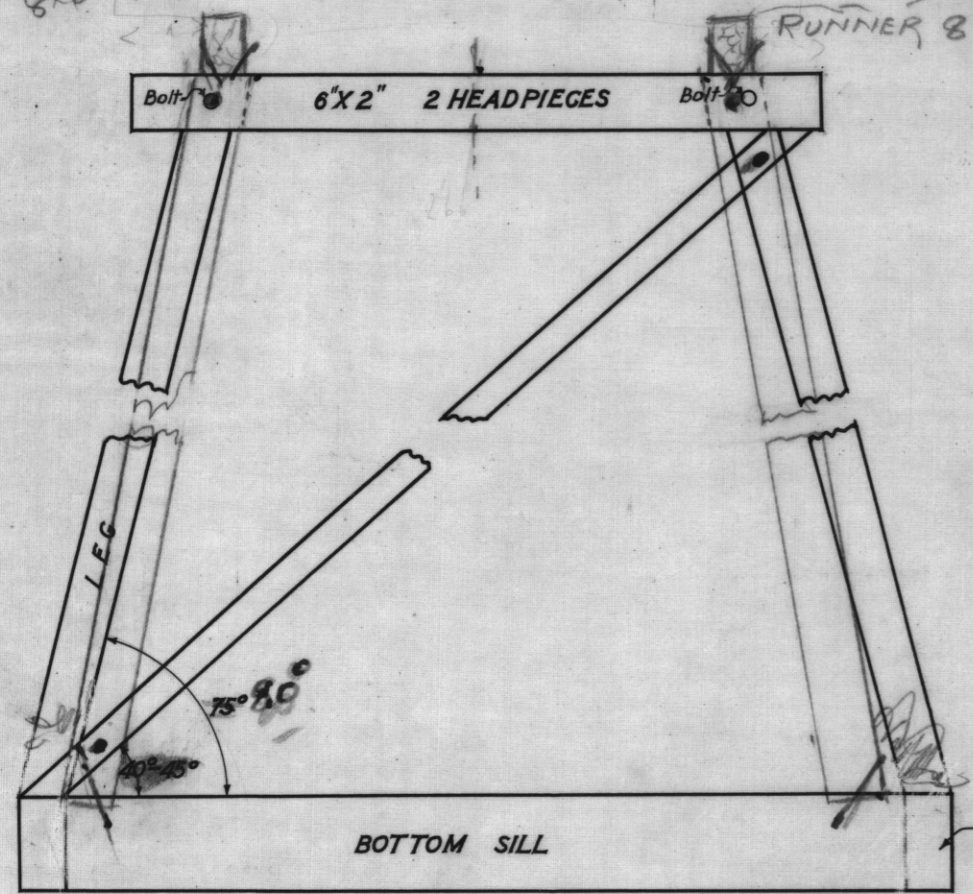

CROSS SECTION OF TRESTLE
Scale: 1 in. = 2 ft.

SOLIDISSIM TIMBER

STANDARD FLUME & TRESTLE

CASCADE - BRANXHOLM W. R.

1105A-32

RTR