
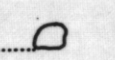
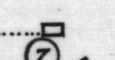
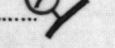
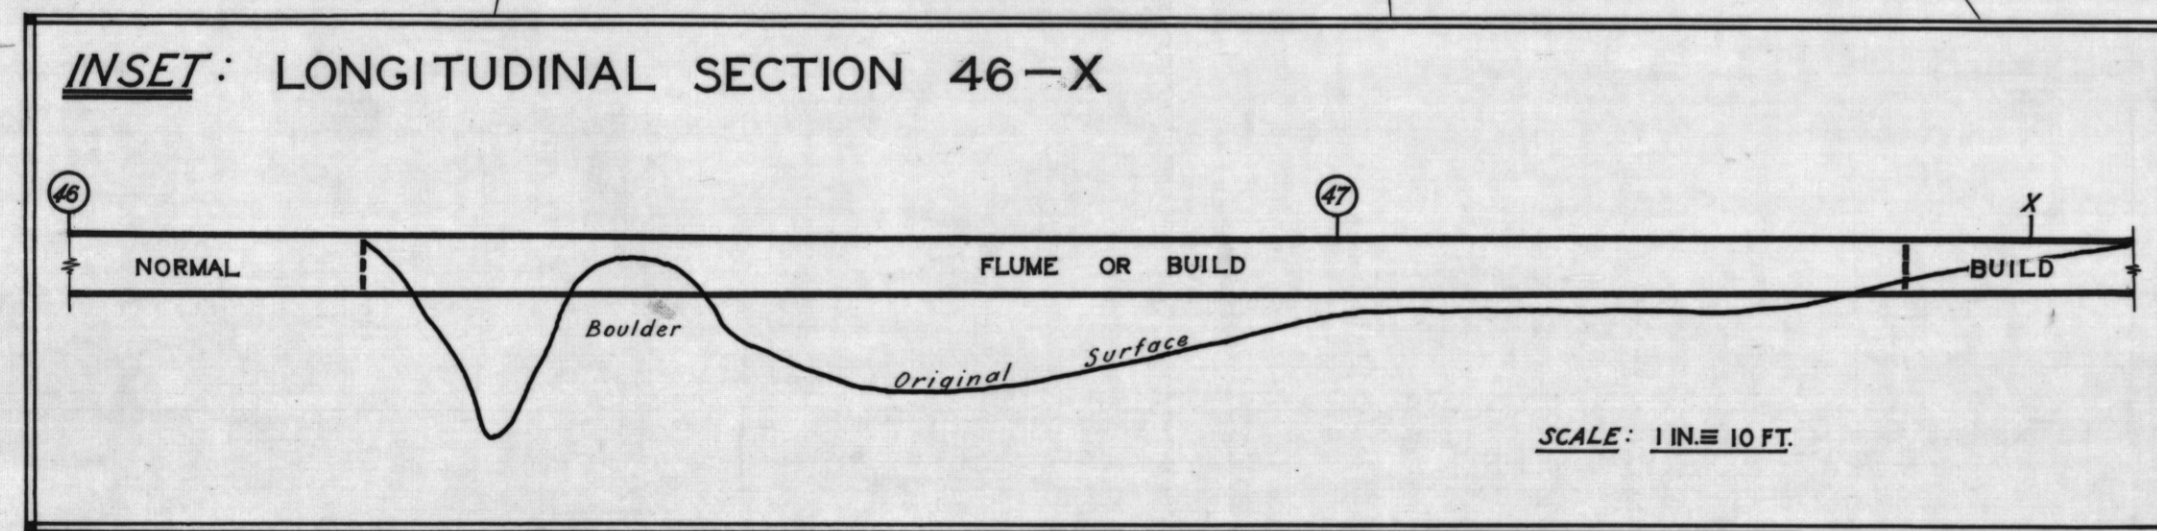
 


PROPOSED
CASCADE — BRANXHOLM RACE

SECTION 2
 (40-96 CHAINS)

GRANITE BOULDERS 
 TEST HOLES 
 CHANGE PEGS 

James D. Hughes
 GEOLOGIST
 1908

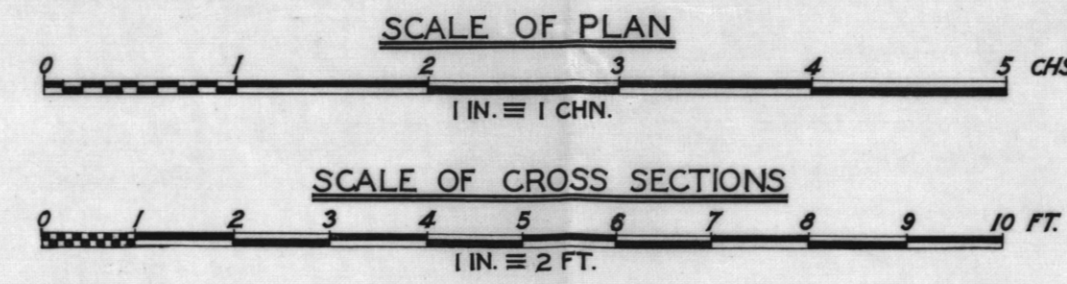

1107