


PROPOSED
CASCADE — BRANXHOLM RACE
 GENERAL PLAN
 SHEWING SECTIONS

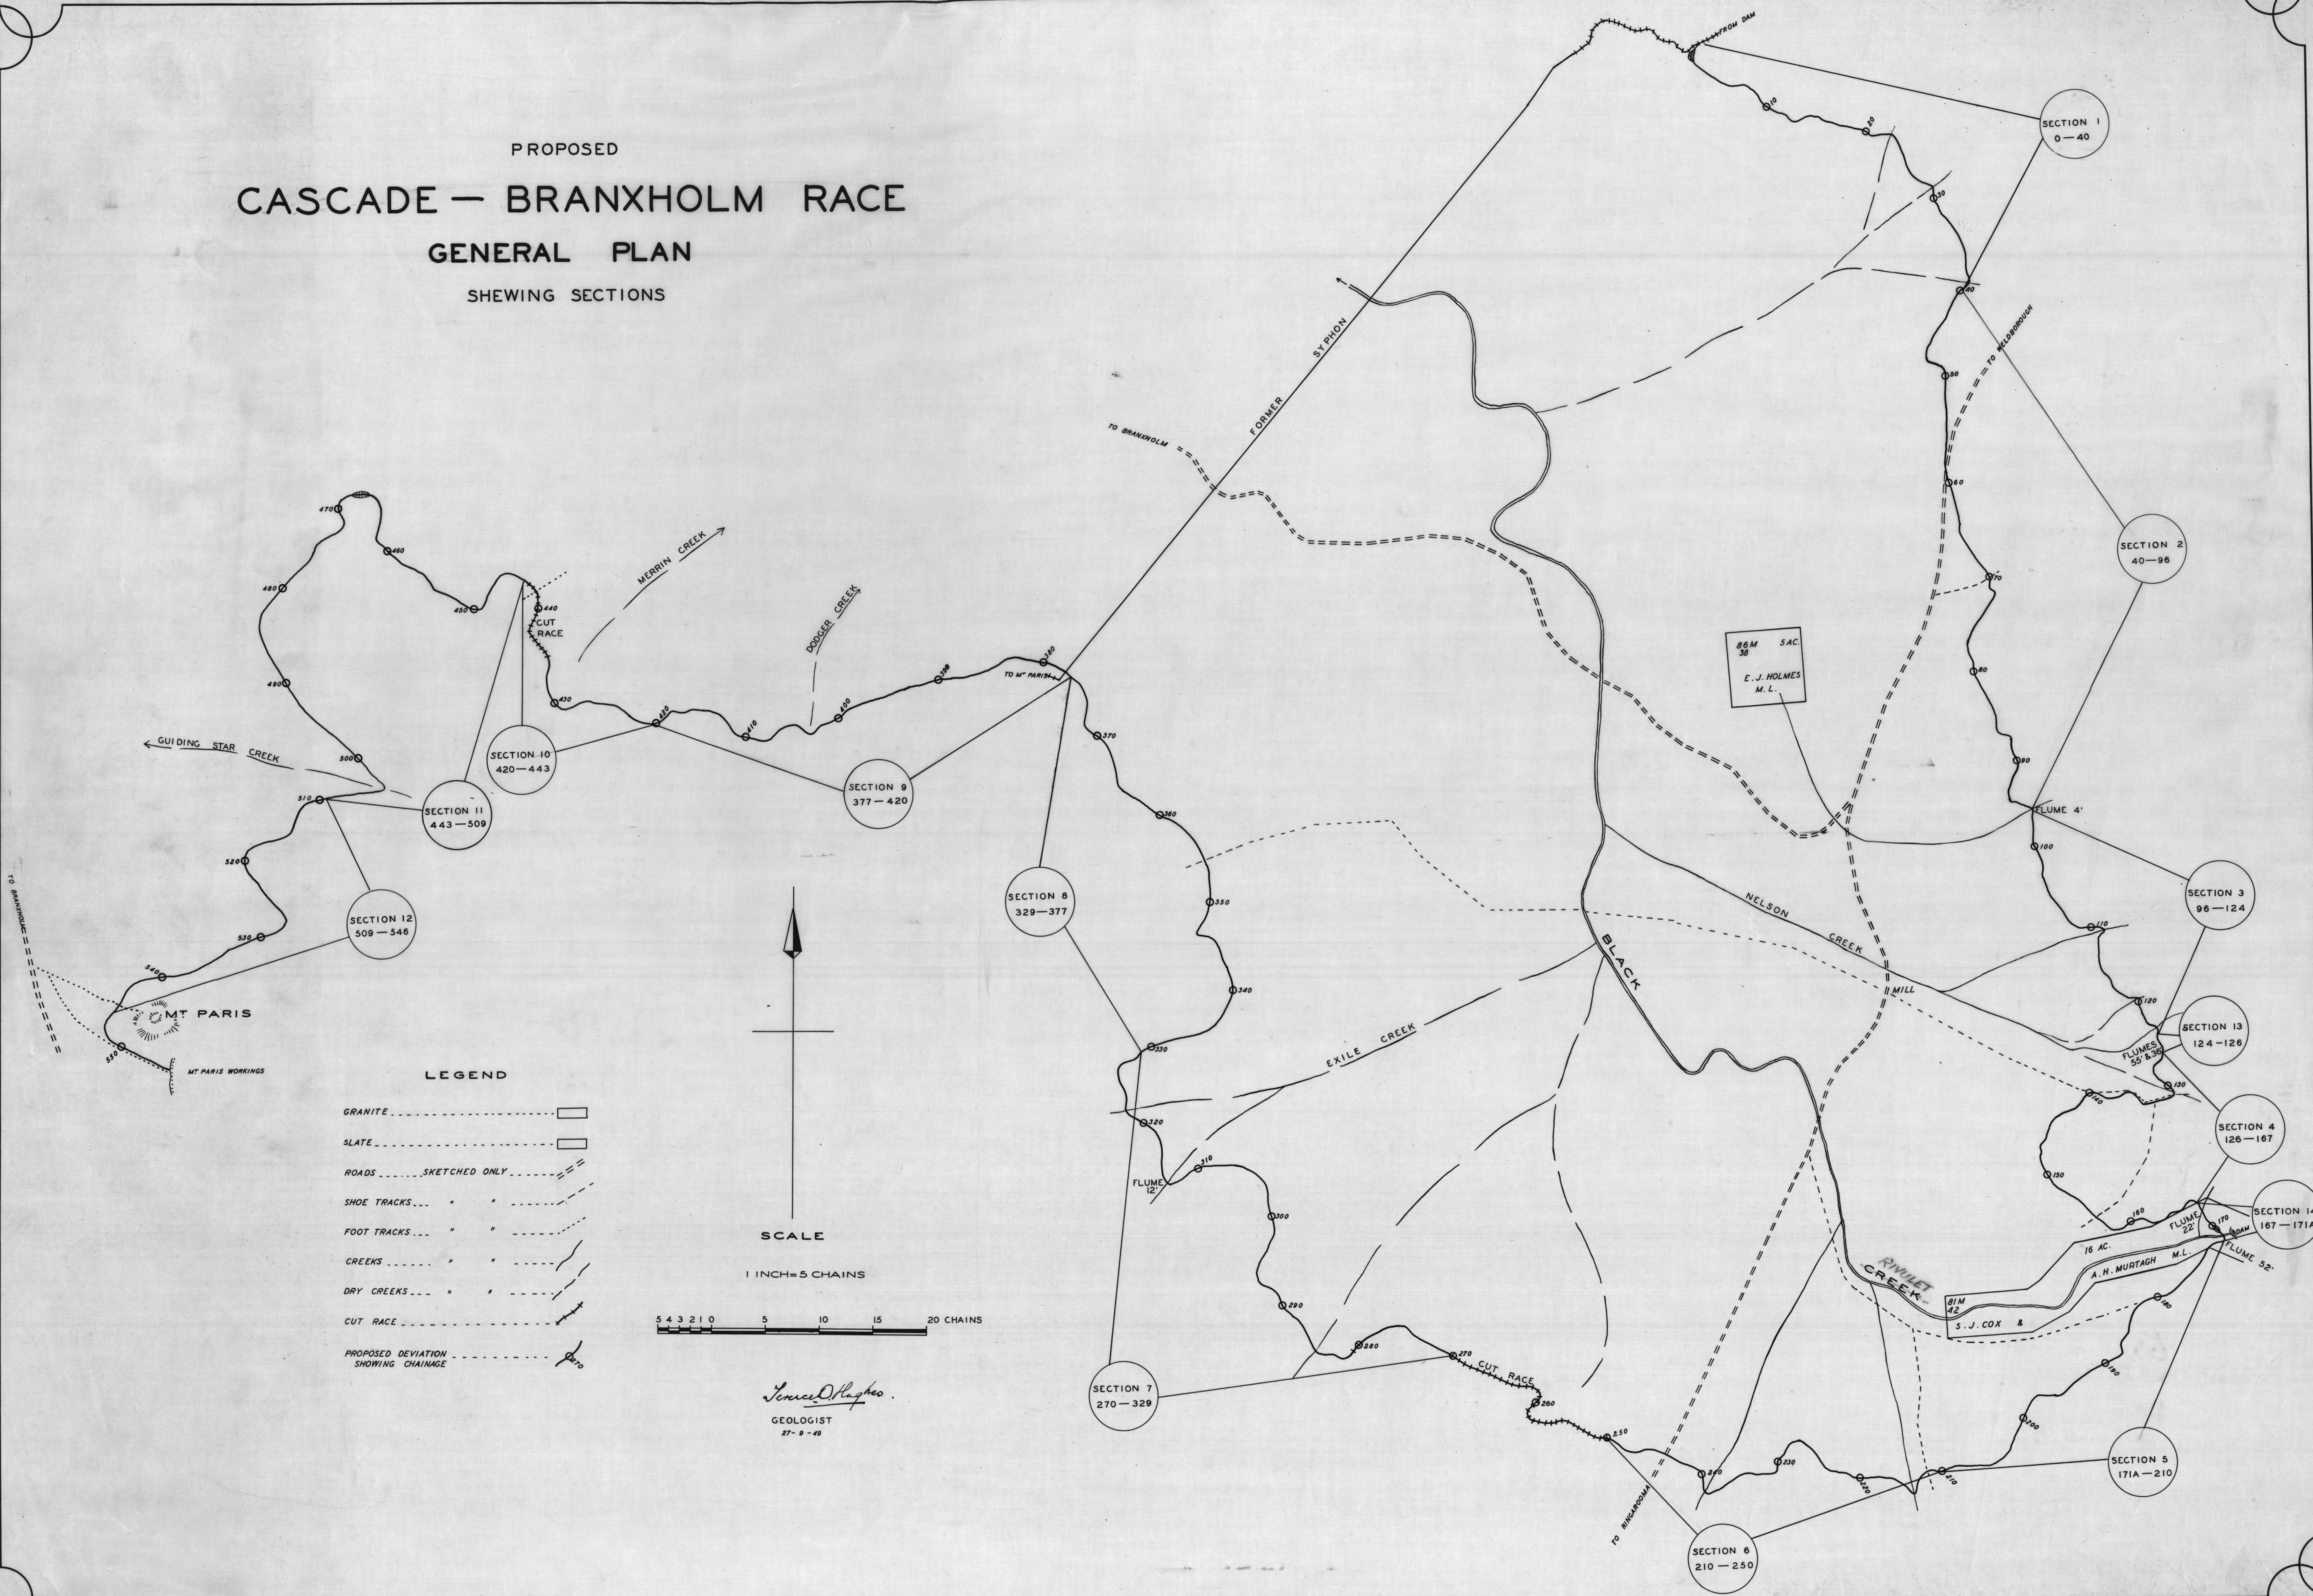


1120
164

LEGEND

- GRANITE [Symbol]
- SLATE [Symbol]
- ROADS SKETCHED ONLY [Symbol]
- SHOE TRACKS " " [Symbol]
- FOOT TRACKS " " [Symbol]
- CREEKS " " [Symbol]
- DRY CREEKS " " [Symbol]
- CUT RACE [Symbol]
- PROPOSED DEVIATION SHOWING CHAINAGE [Symbol]

SCALE

1 INCH = 5 CHAINS

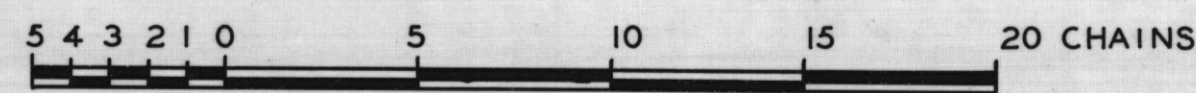

George D. Hughes
 GEOLOGIST

27-9-49