

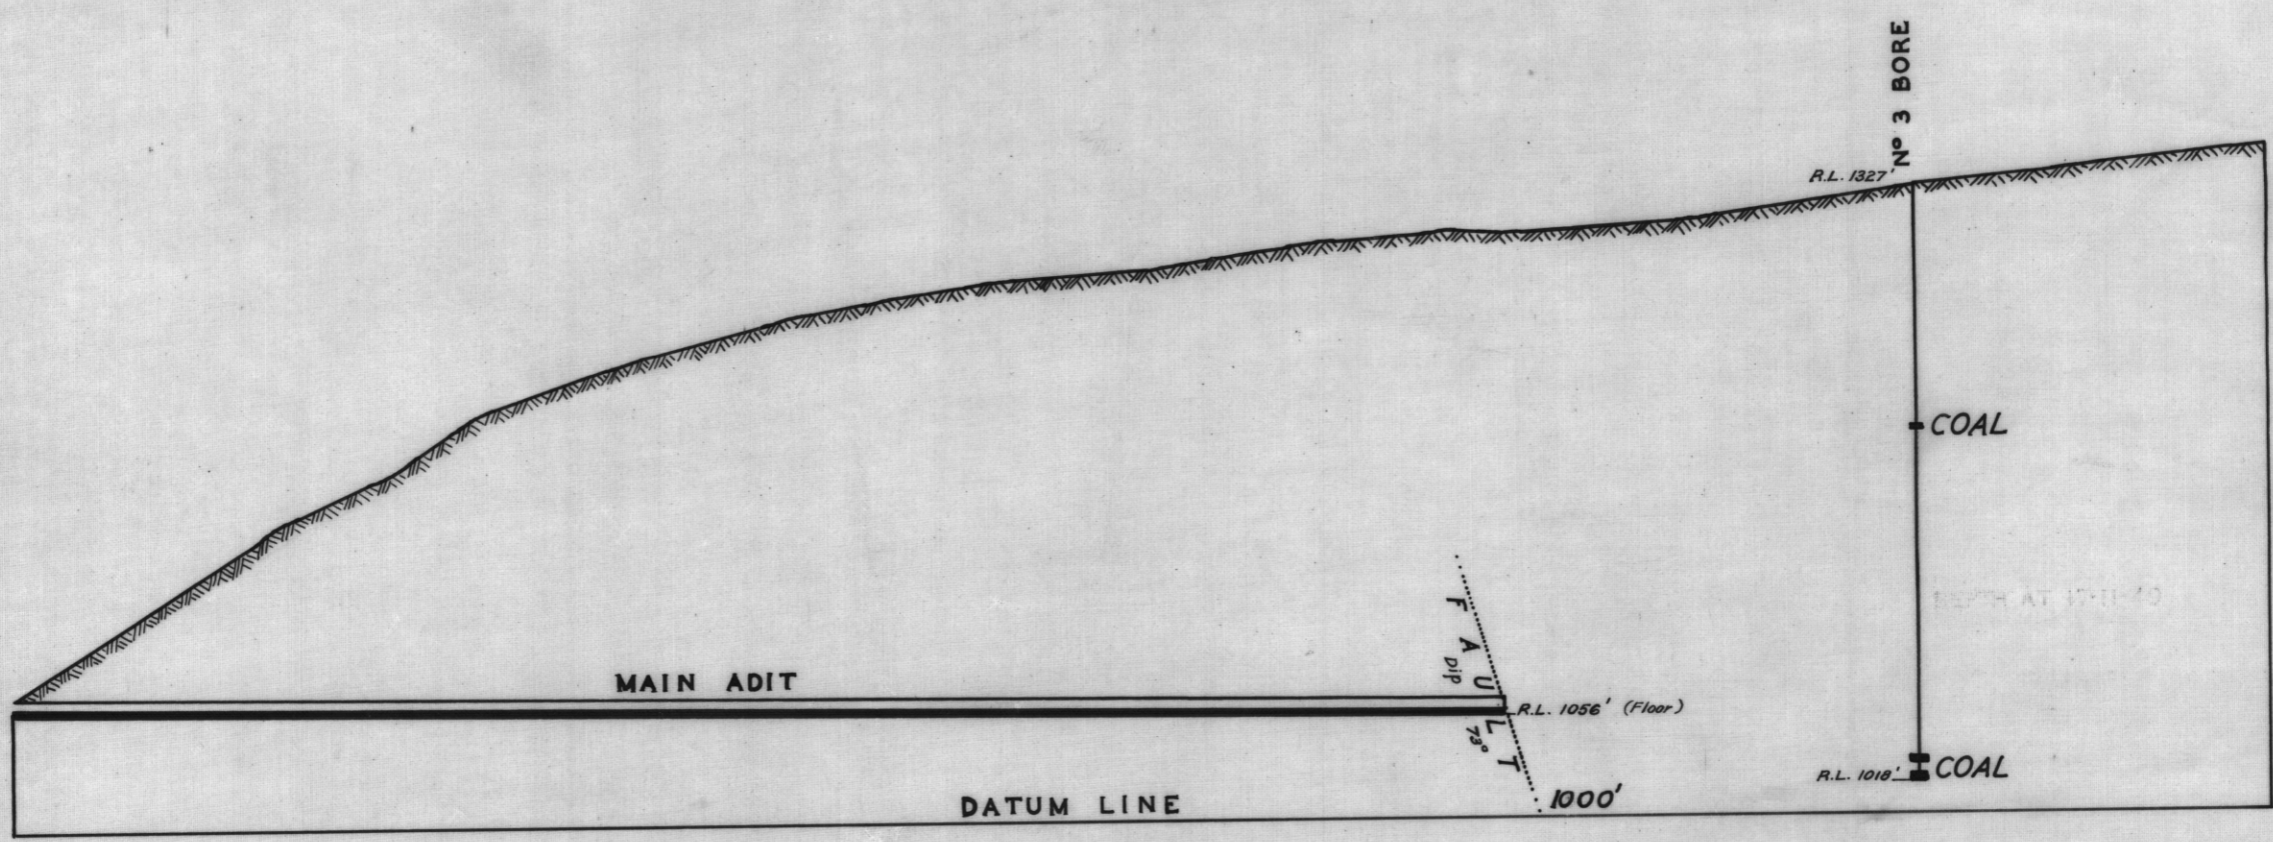


SECTIONS DALMAYNE COALFIELD

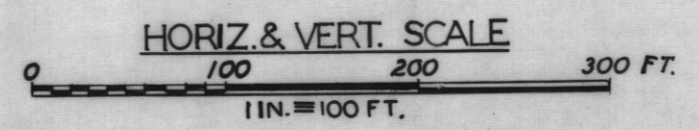

SECTION ALONG LINE OF MAIN ADIT TO N°3 BORE

Keith A. Beatson A.O.S.M.
TECH. & ADMIN. ASST.
OCT. 1949

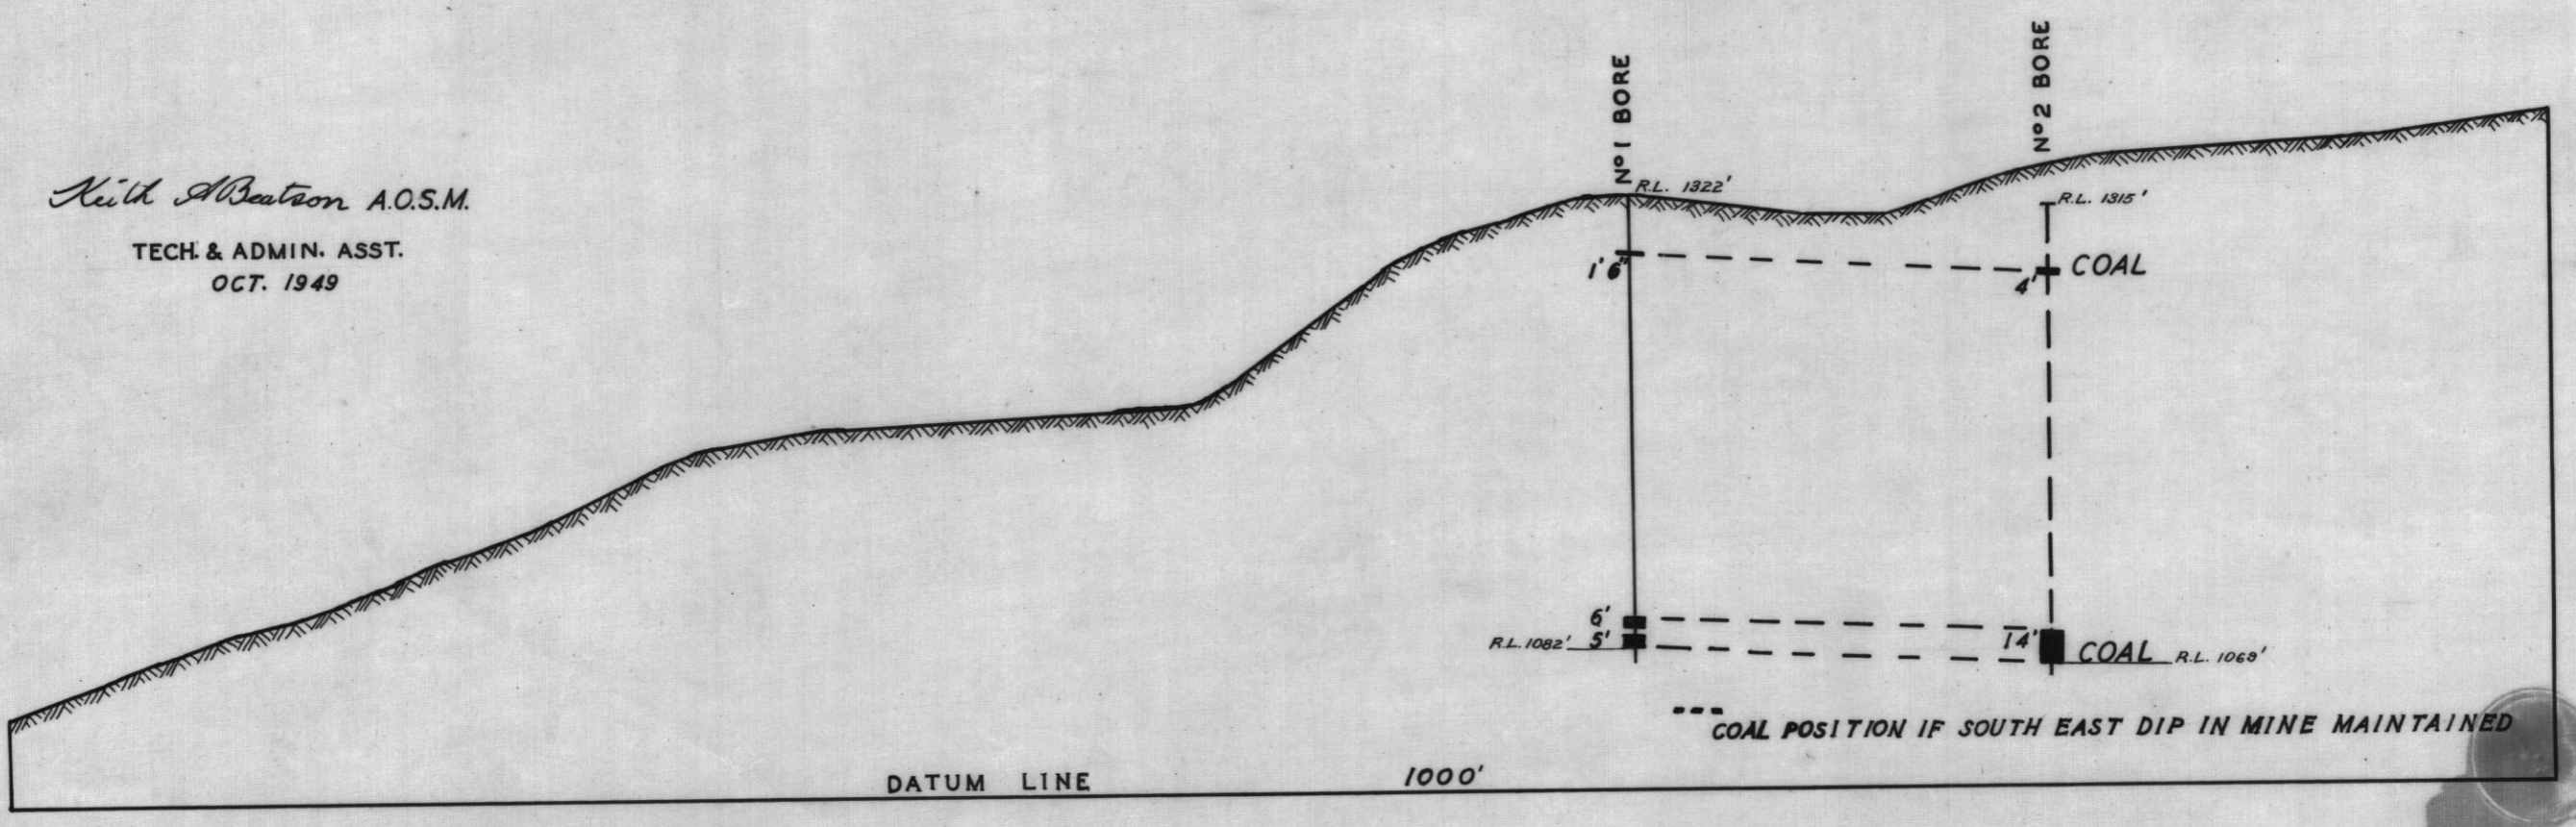

SECTION PARALLEL TO MAIN ADIT THROUGH N°1 BORE