



5 cm

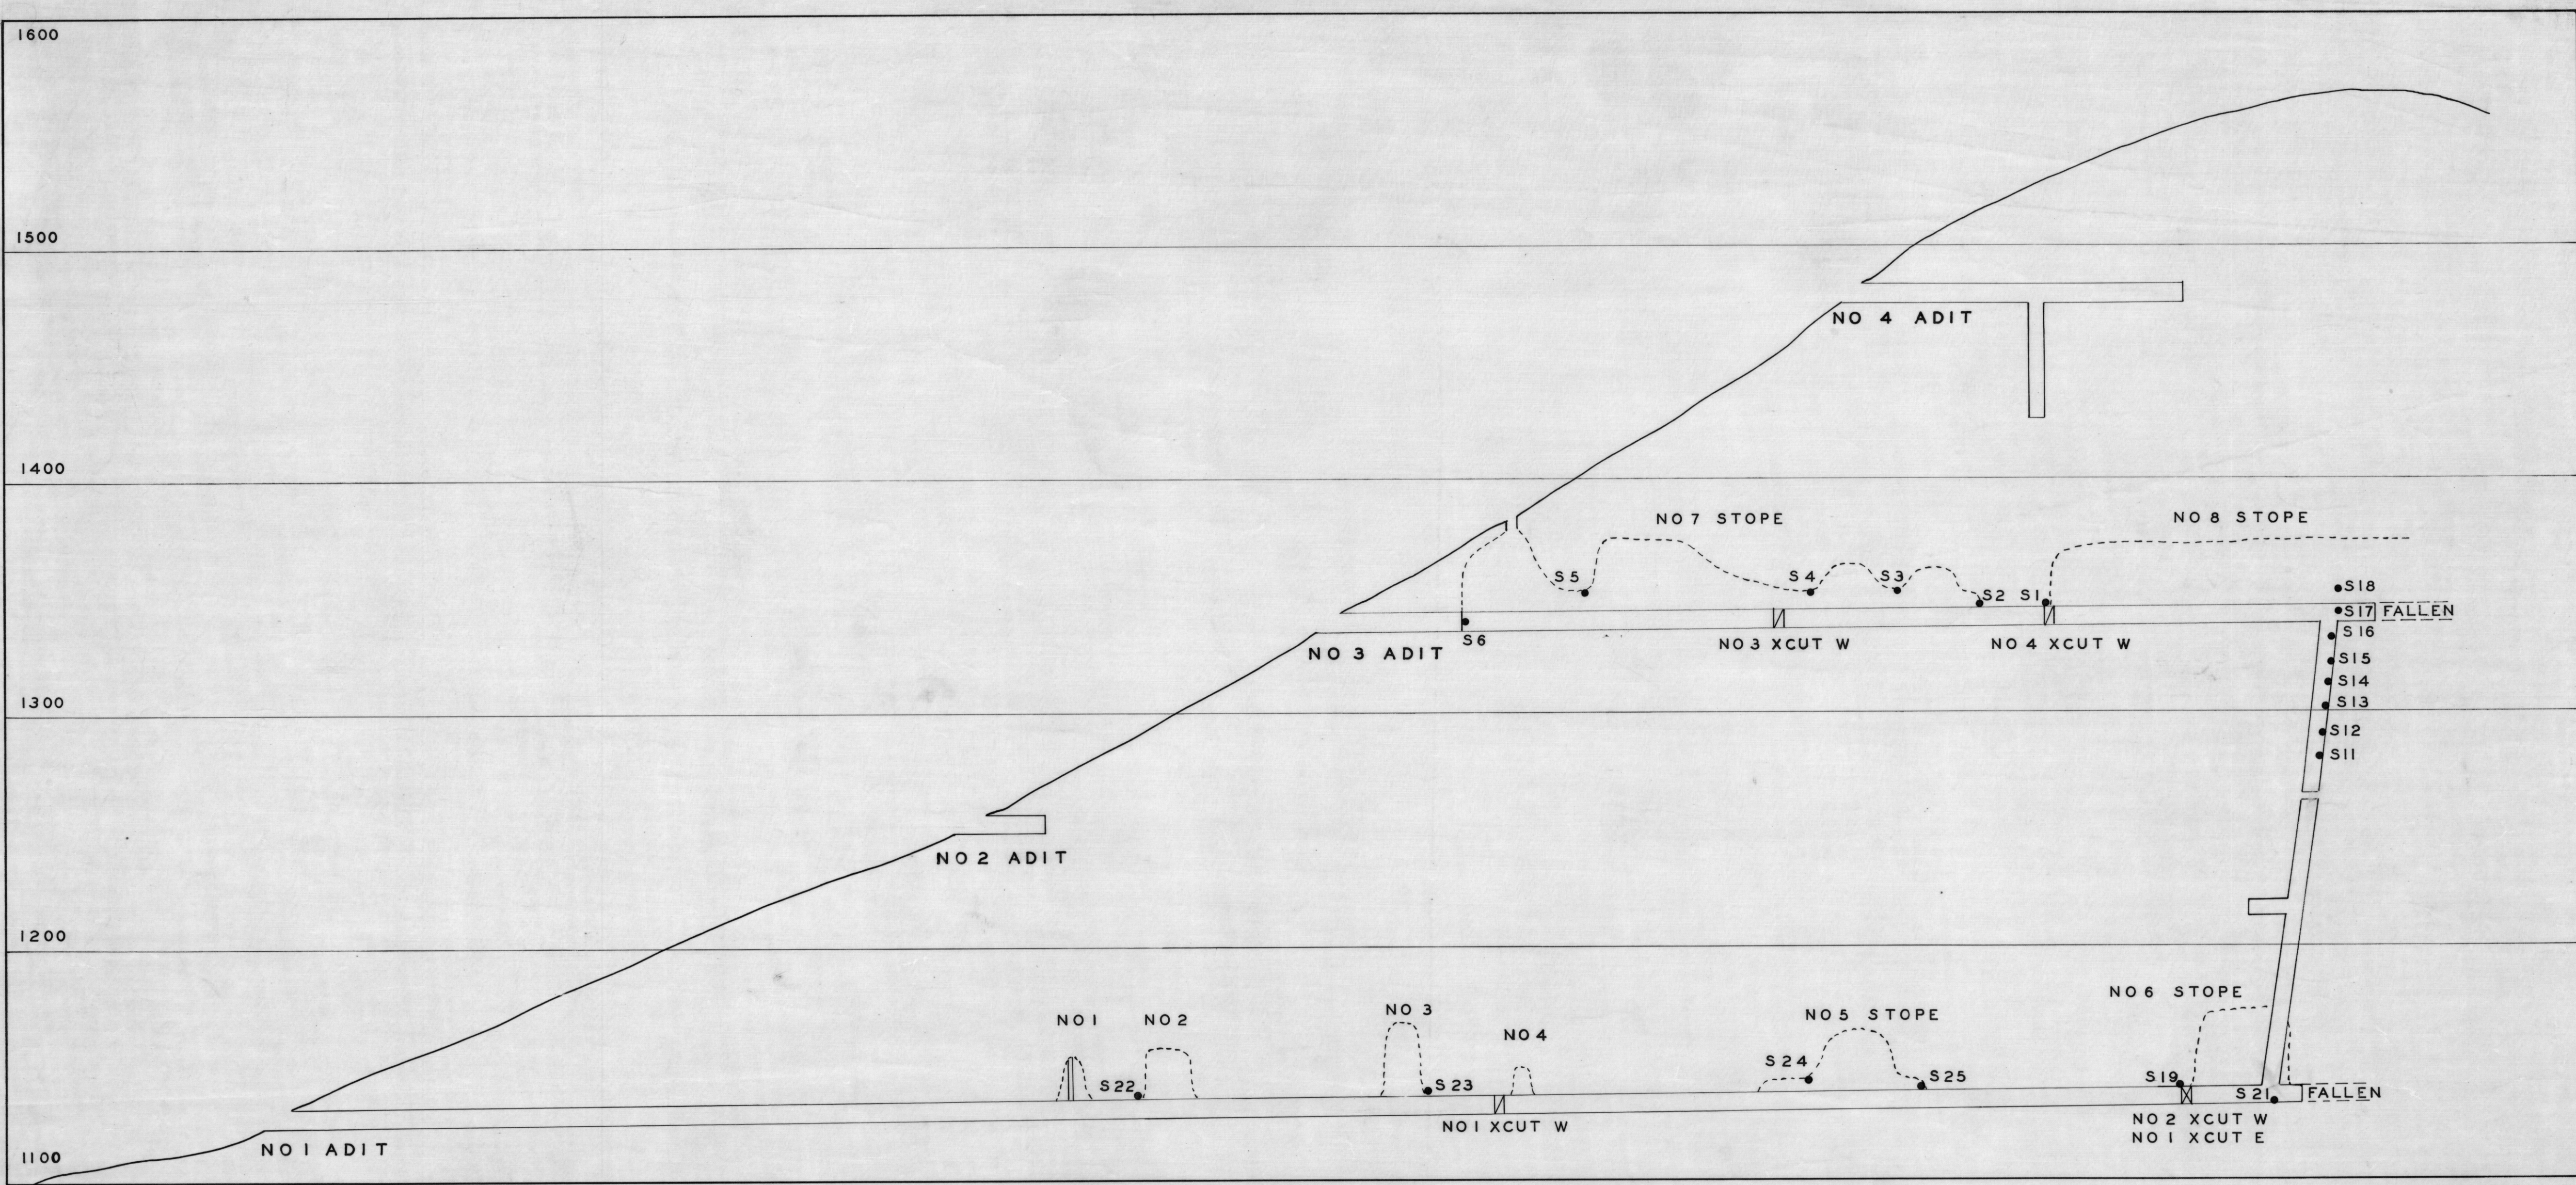

LONG SECTION PROJECTED ON TO AA' - LOOKING EAST

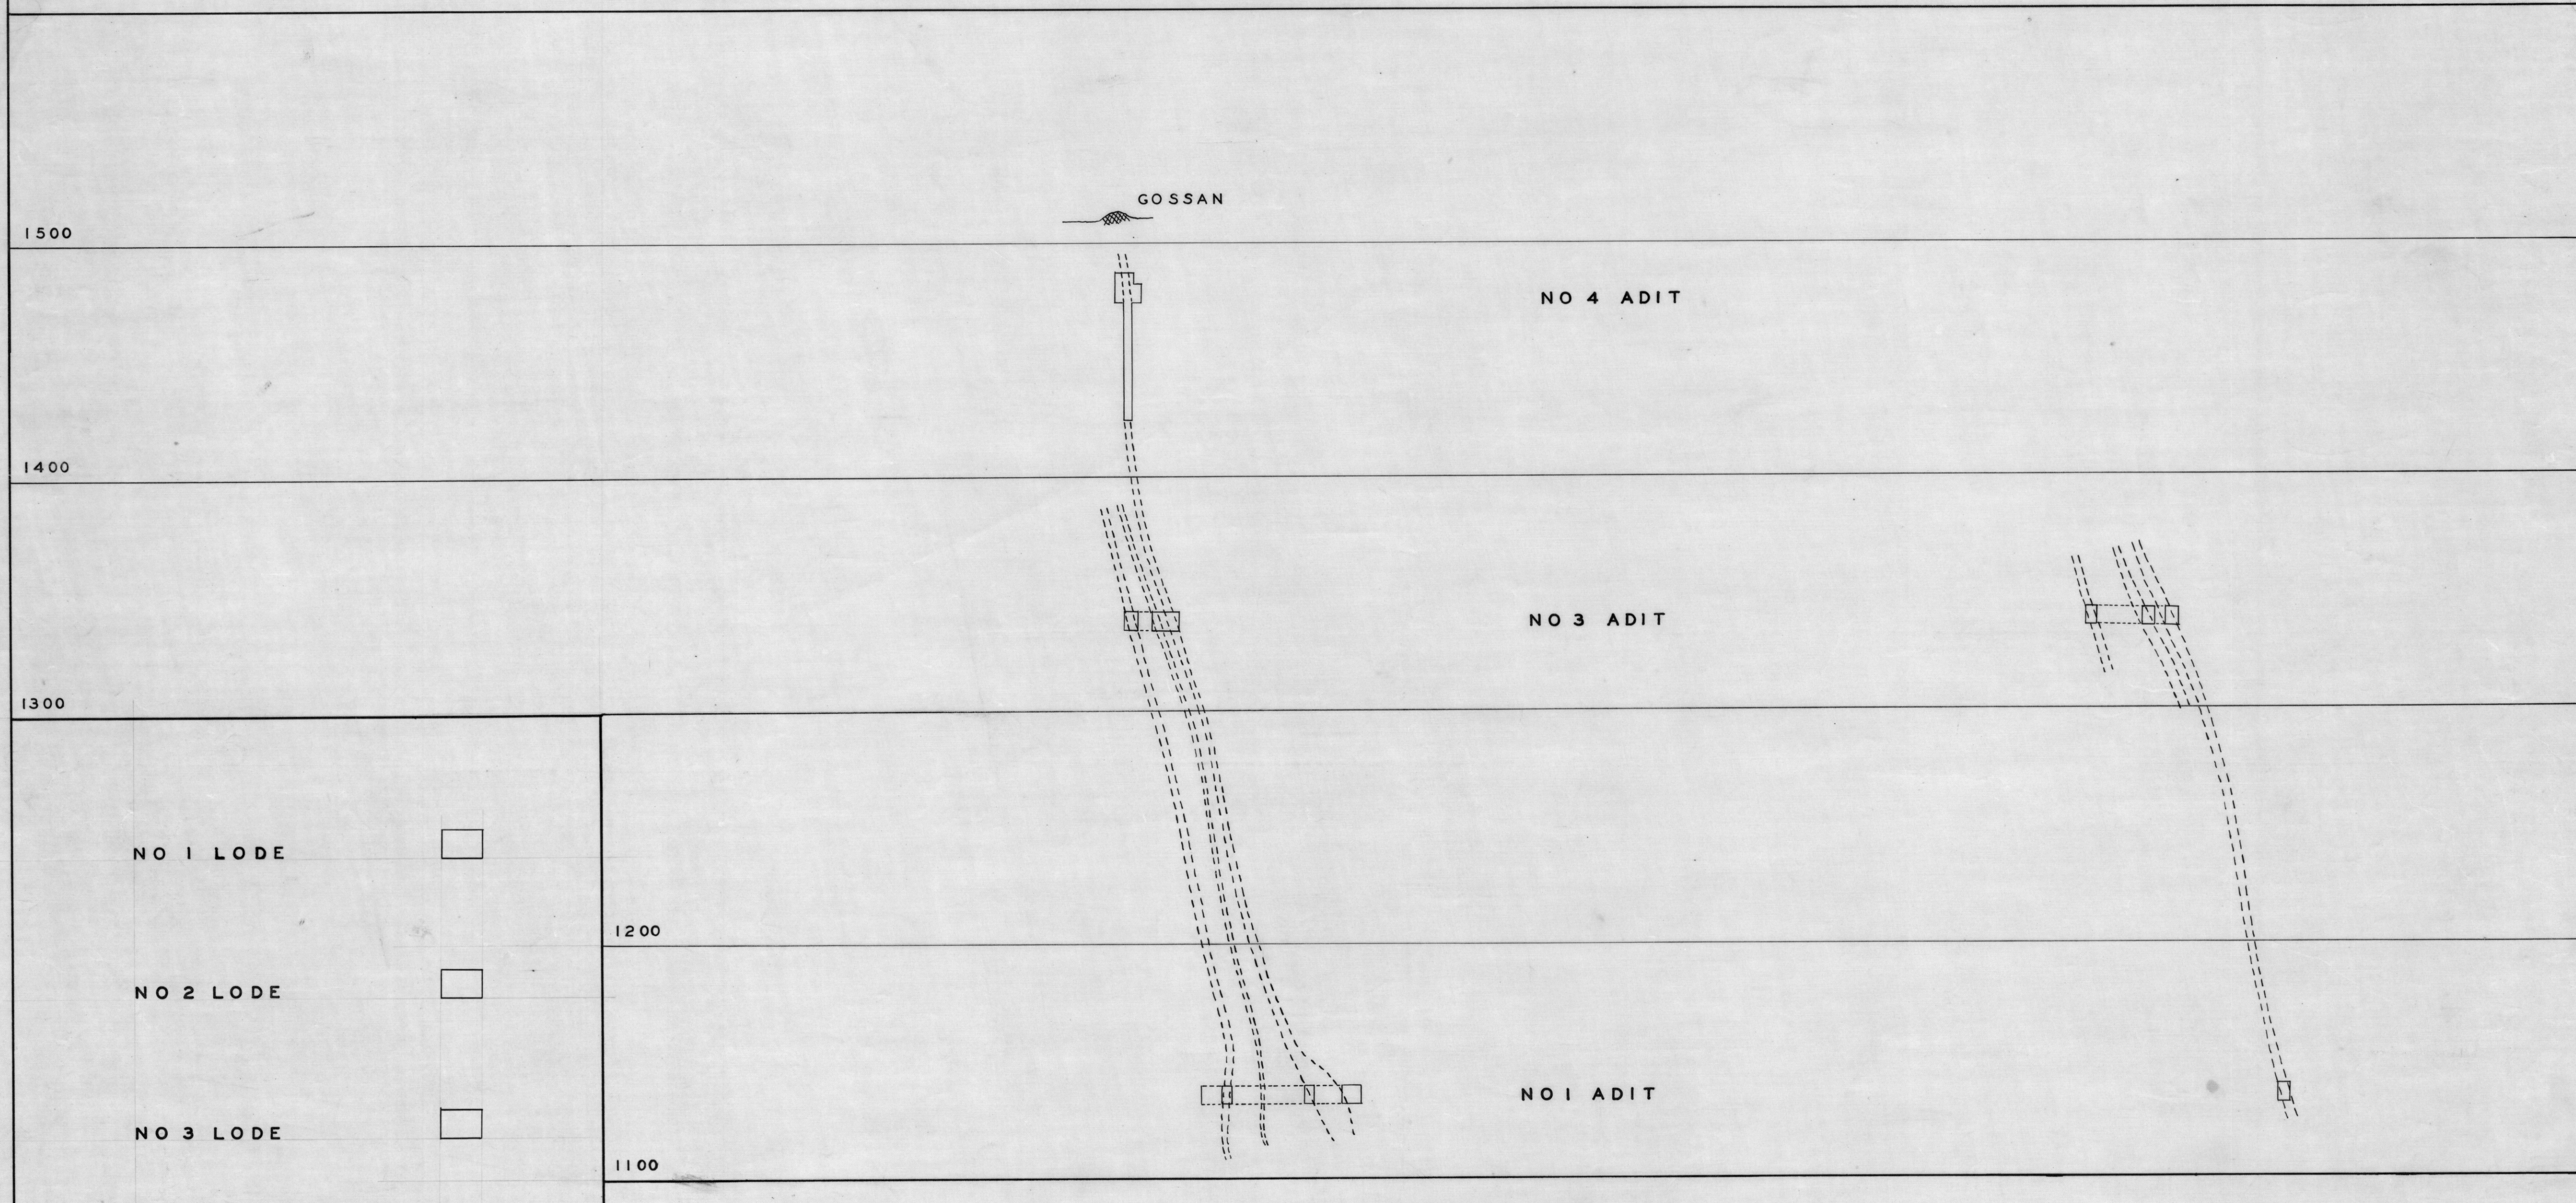

CC' & DD' PROJECTED ON TO EE'

BB'

CROSS SECTIONS - LOOKING SOUTH

SCALE

1 INCH = 40 FEET

GREAT SOUTH COMET MINE

DEPARTMENT OF MINES - TASMANIA

PLAN NO

1141-50

[Signature]

B. SC. (N.Z.) A.M.A.I.M.M.
GEOLOGIST
24 MAY 1950