

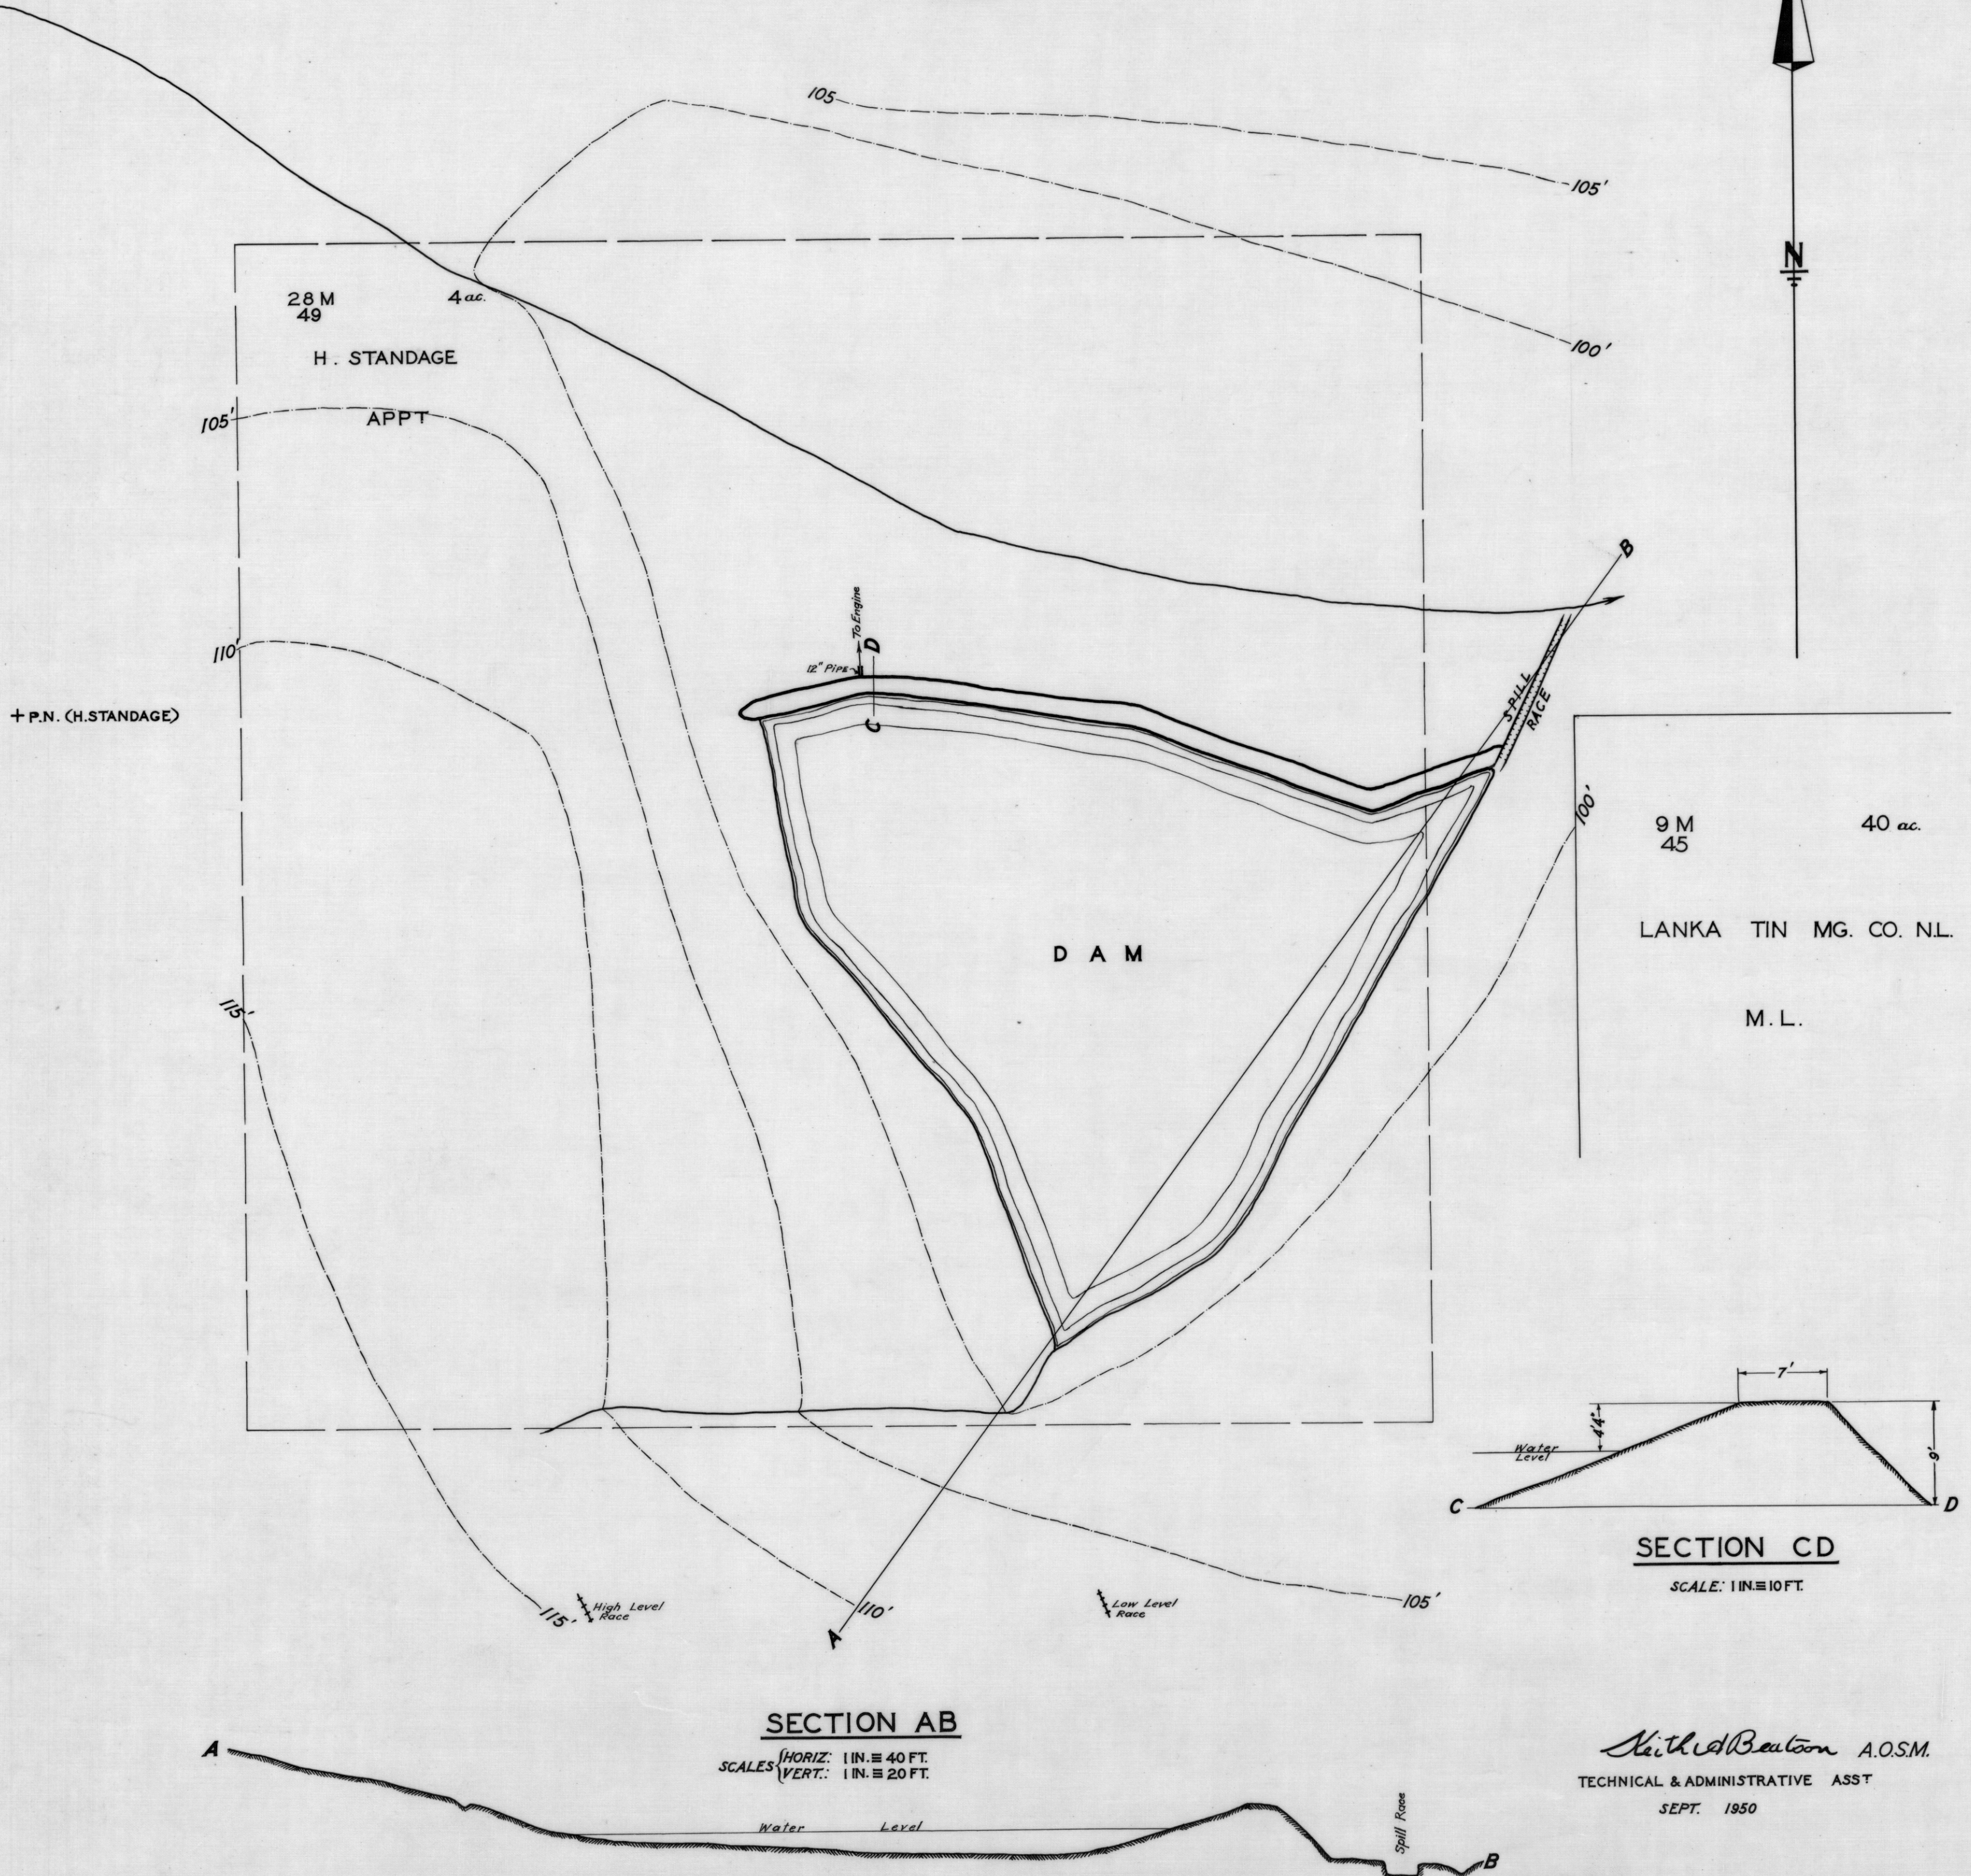


H. STANDAGE'S DAM NEAR AMBER HILL - GLADSTONE


5 cm

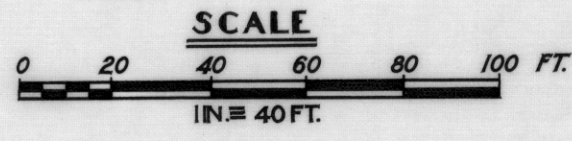

9 M 45 40 ac.
LANKA TIN MG. CO. NL.
M. L.

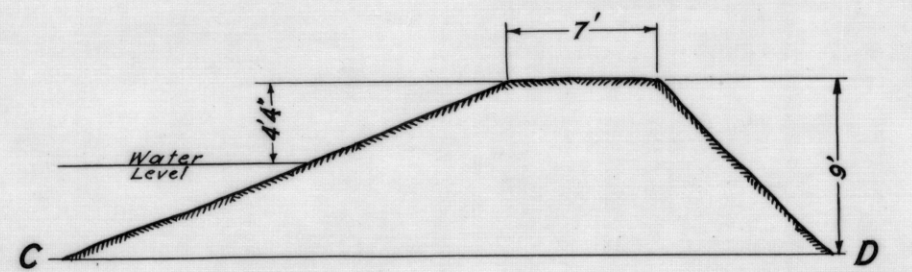

SECTION CD
SCALE: 1 IN. = 10 FT.

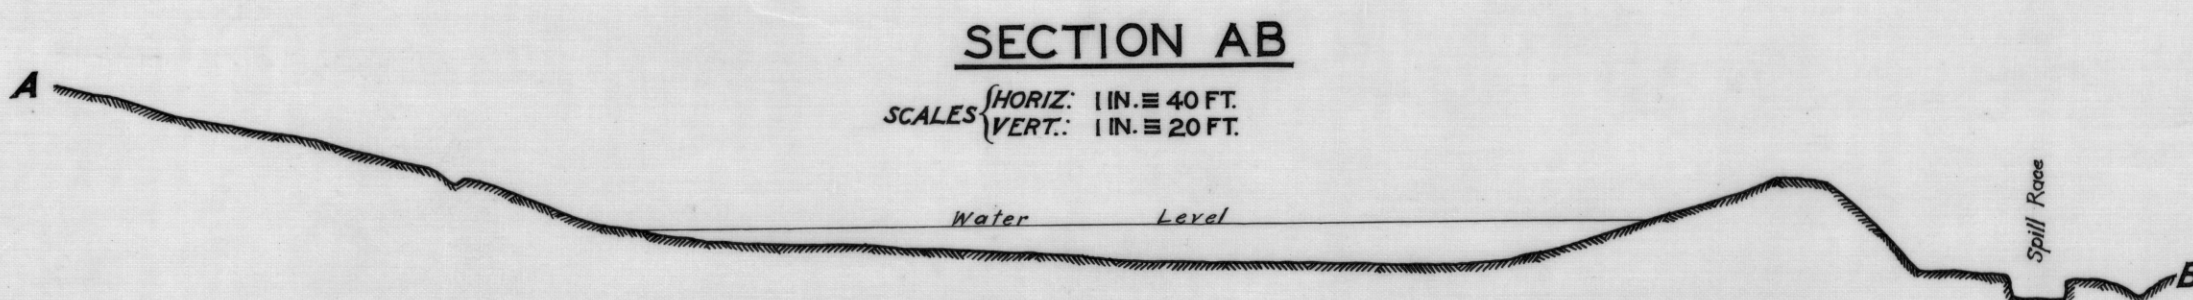

SECTION AB
SCALES: HORIZ.: 1 IN. = 40 FT.
VERT.: 1 IN. = 20 FT.

Keith Beaton A.O.S.M.
TECHNICAL & ADMINISTRATIVE ASST
SEPT. 1950