




# BORE SECTIONS — DALMAYNE COALFIELD

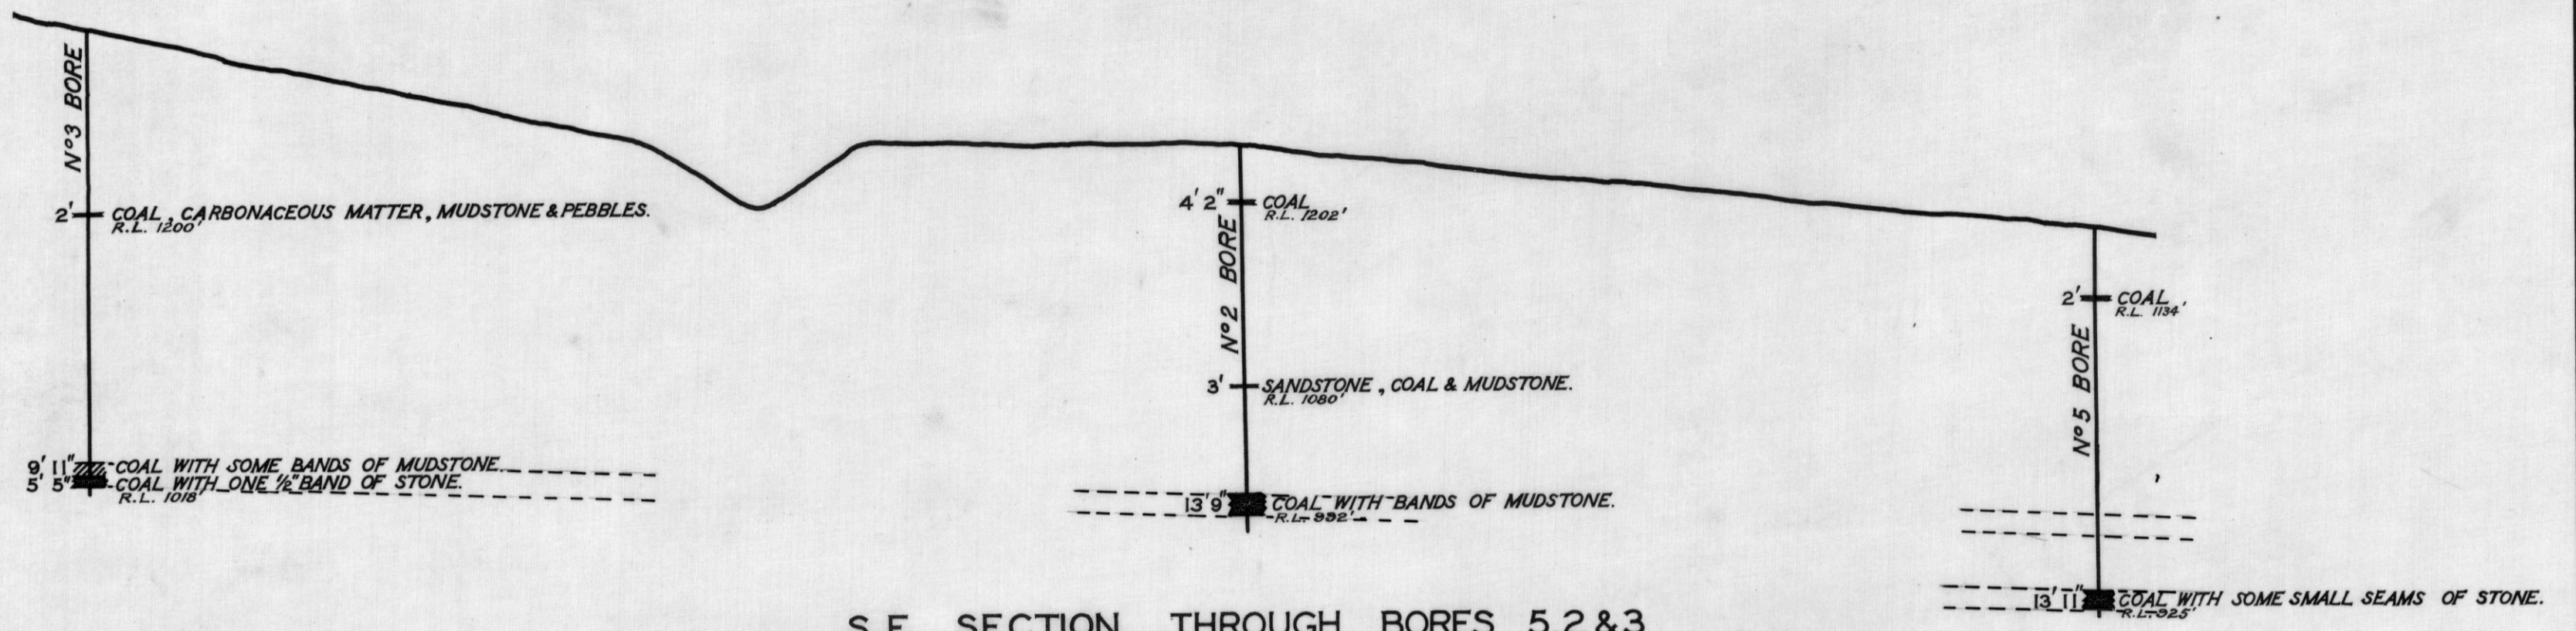


S.E. SECTION THROUGH BORES 5, 2 & 3  
SECTION NO 1

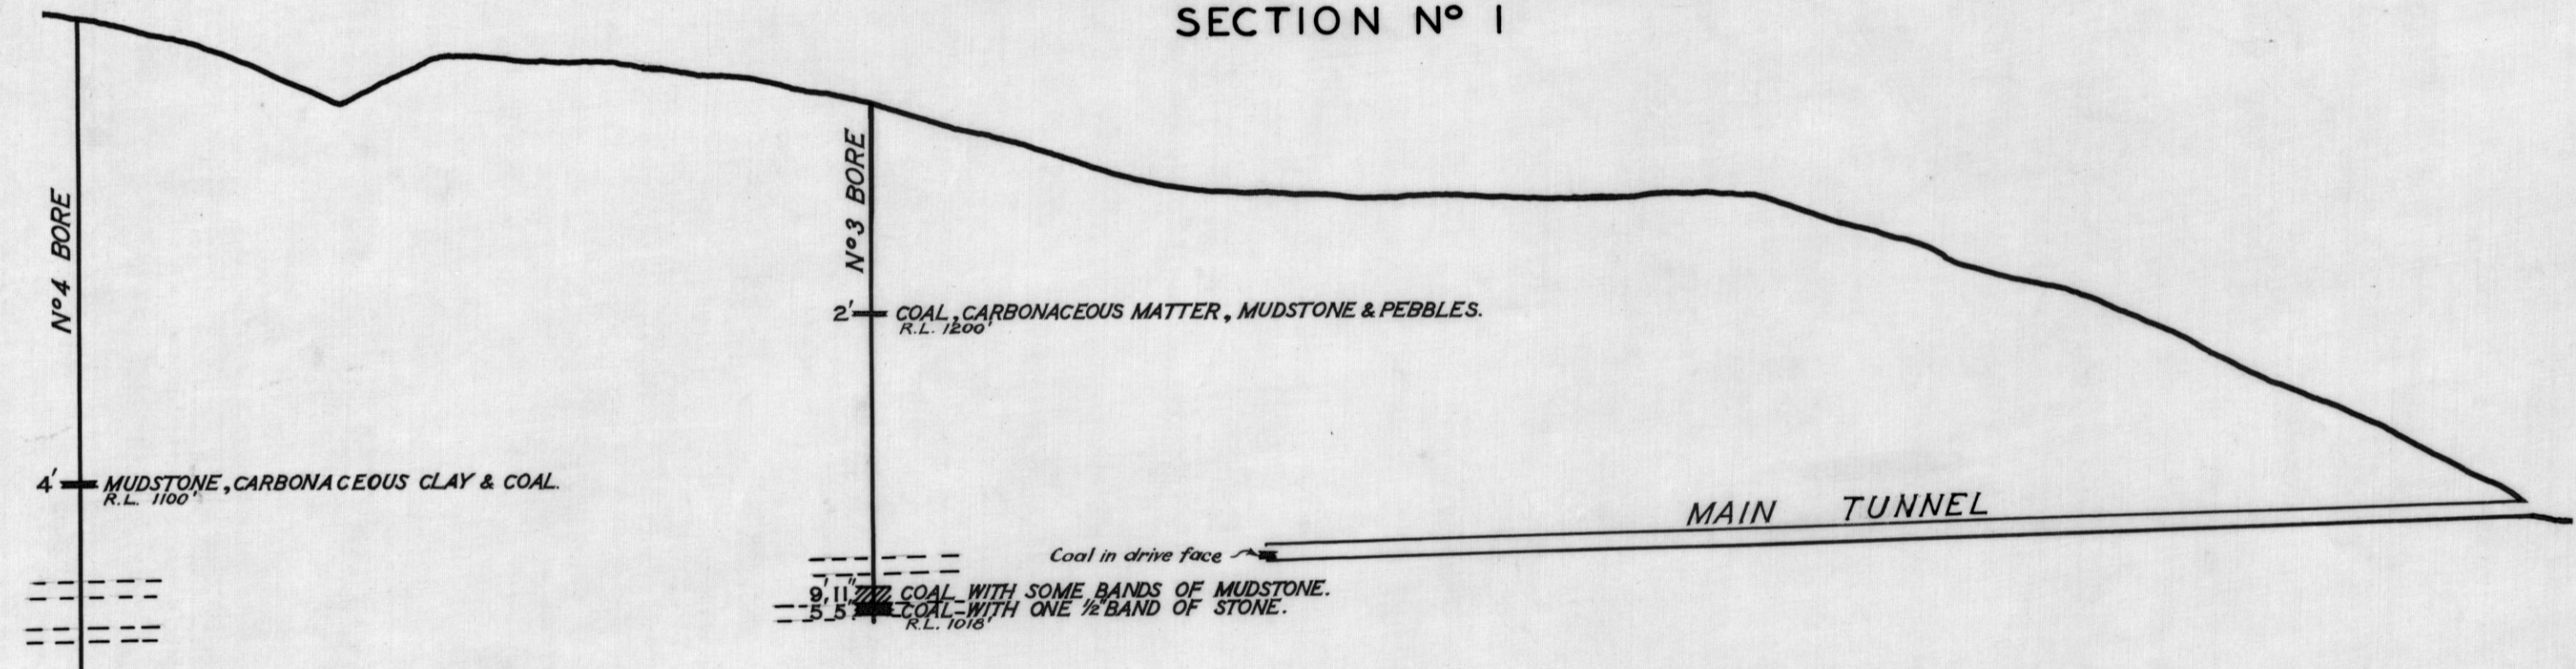

S.W. SECTION THROUGH MAIN TUNNEL  
SECTION NO 2

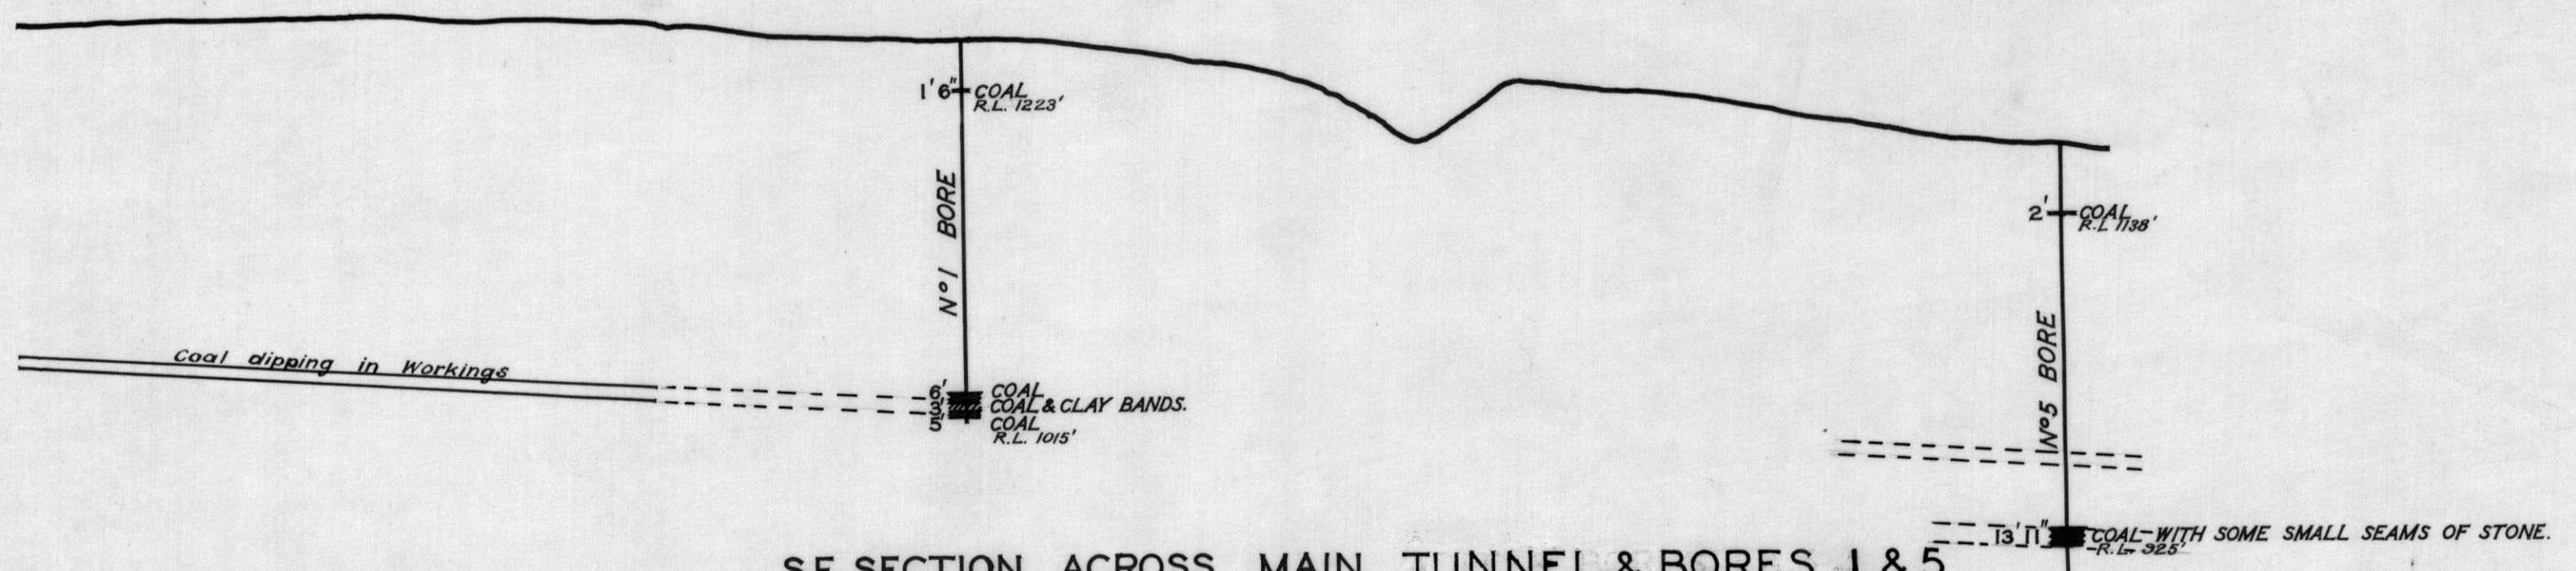

S.E. SECTION ACROSS MAIN TUNNEL & BORES 1 & 5  
SECTION NO 3

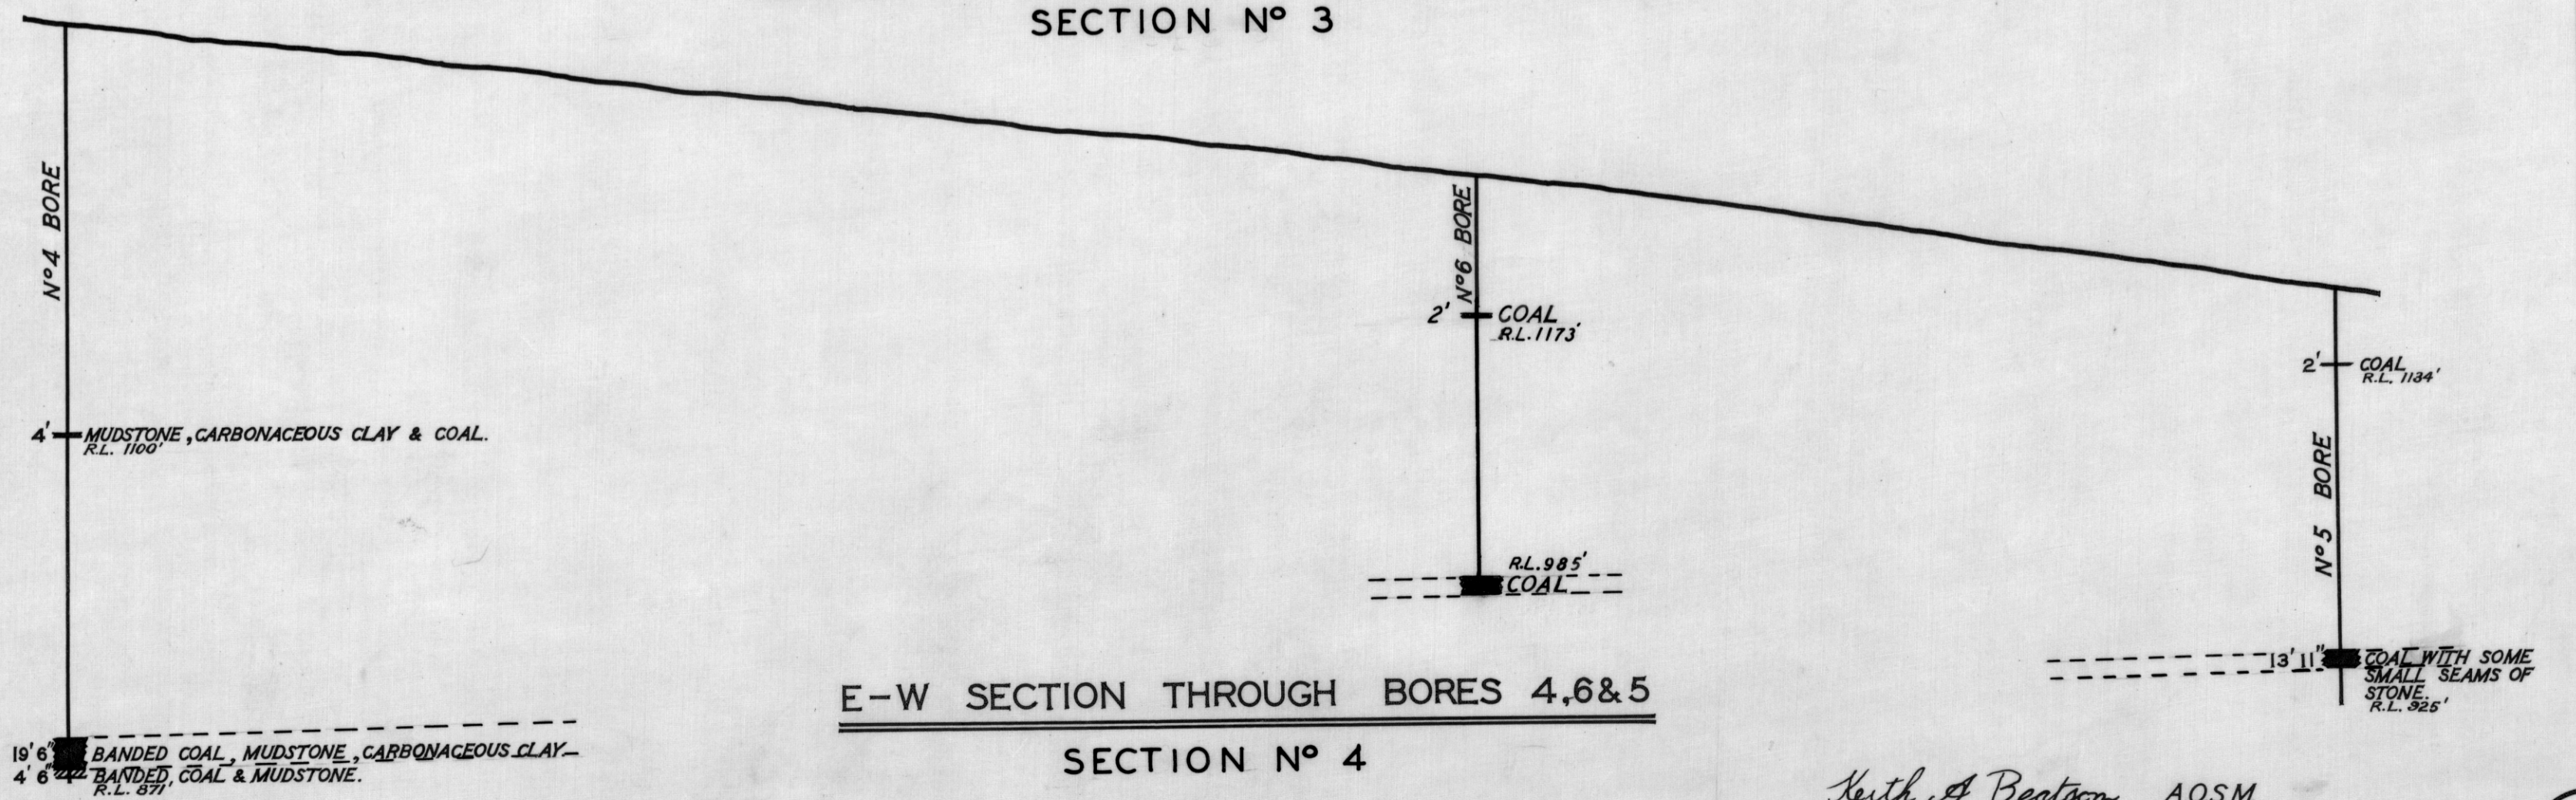

E-W SECTION THROUGH BORES 4, 6 & 5  
SECTION NO 4

Keith A Beatson A.O.S.M.  
TECHNICAL & ADMINISTRATIVE ASST  
APRIL 1951