
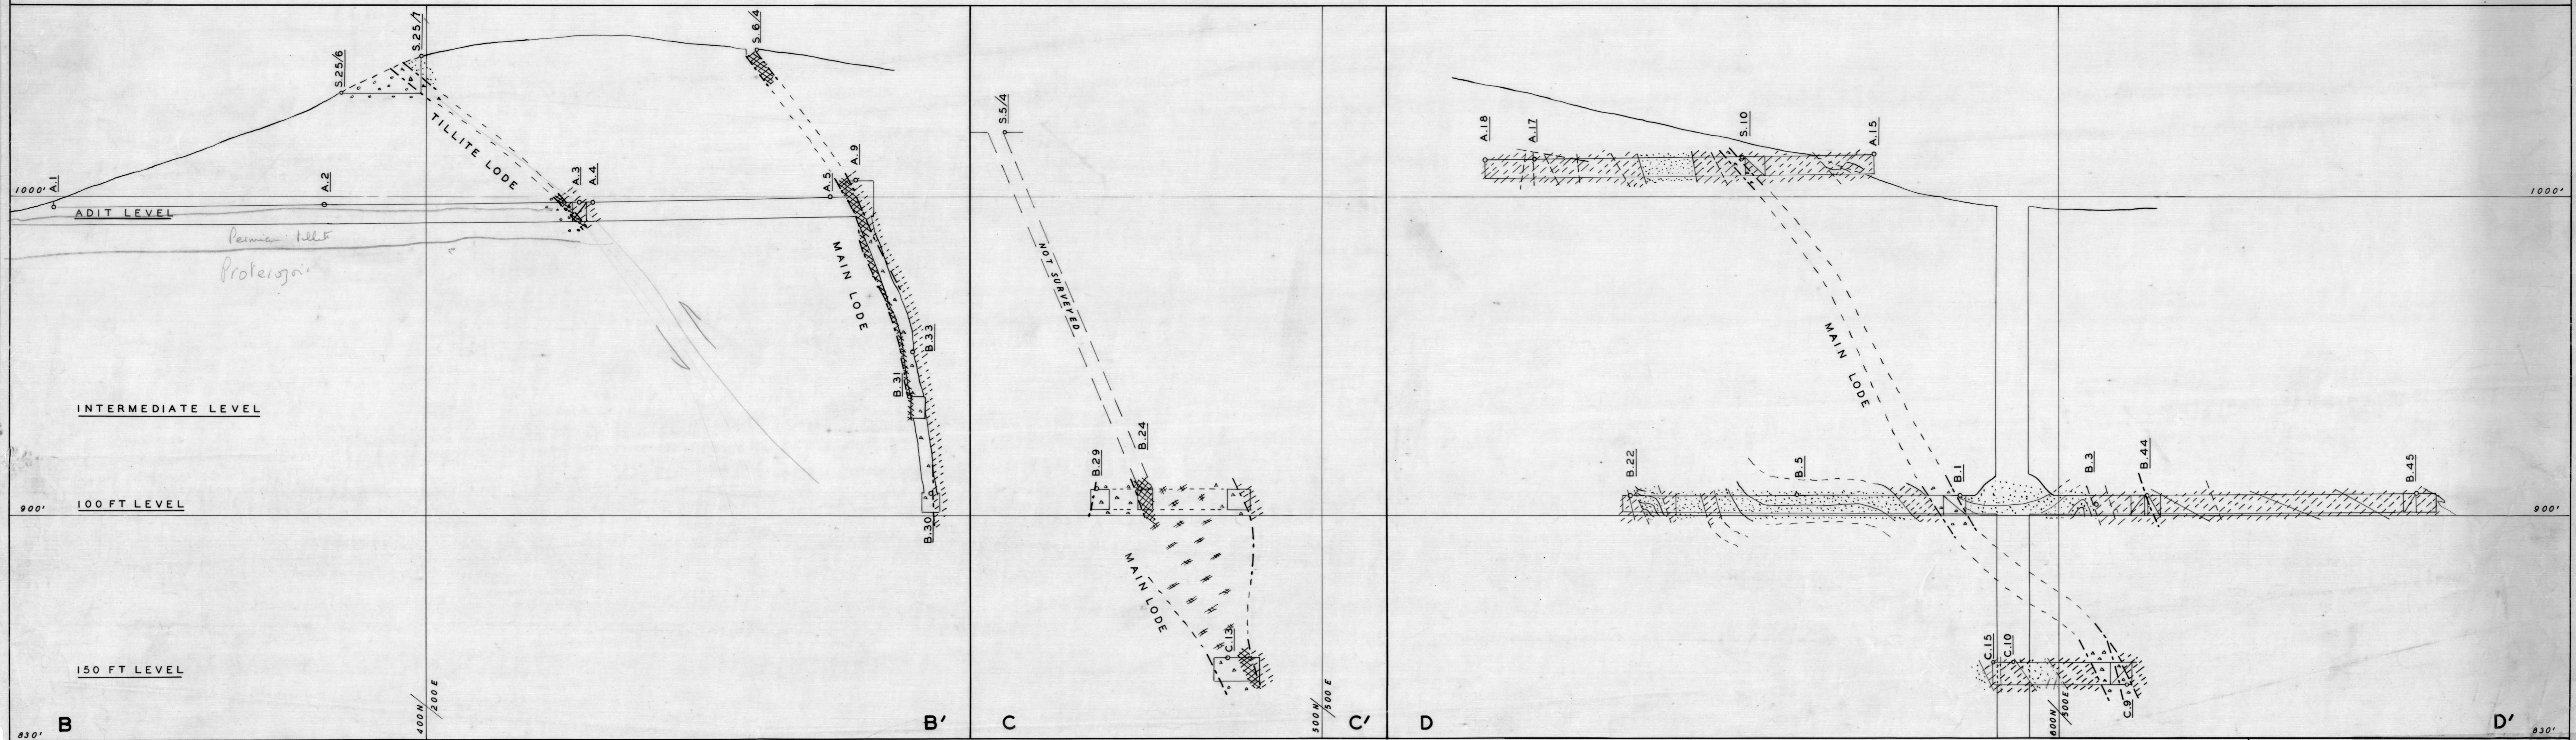


1222

2013

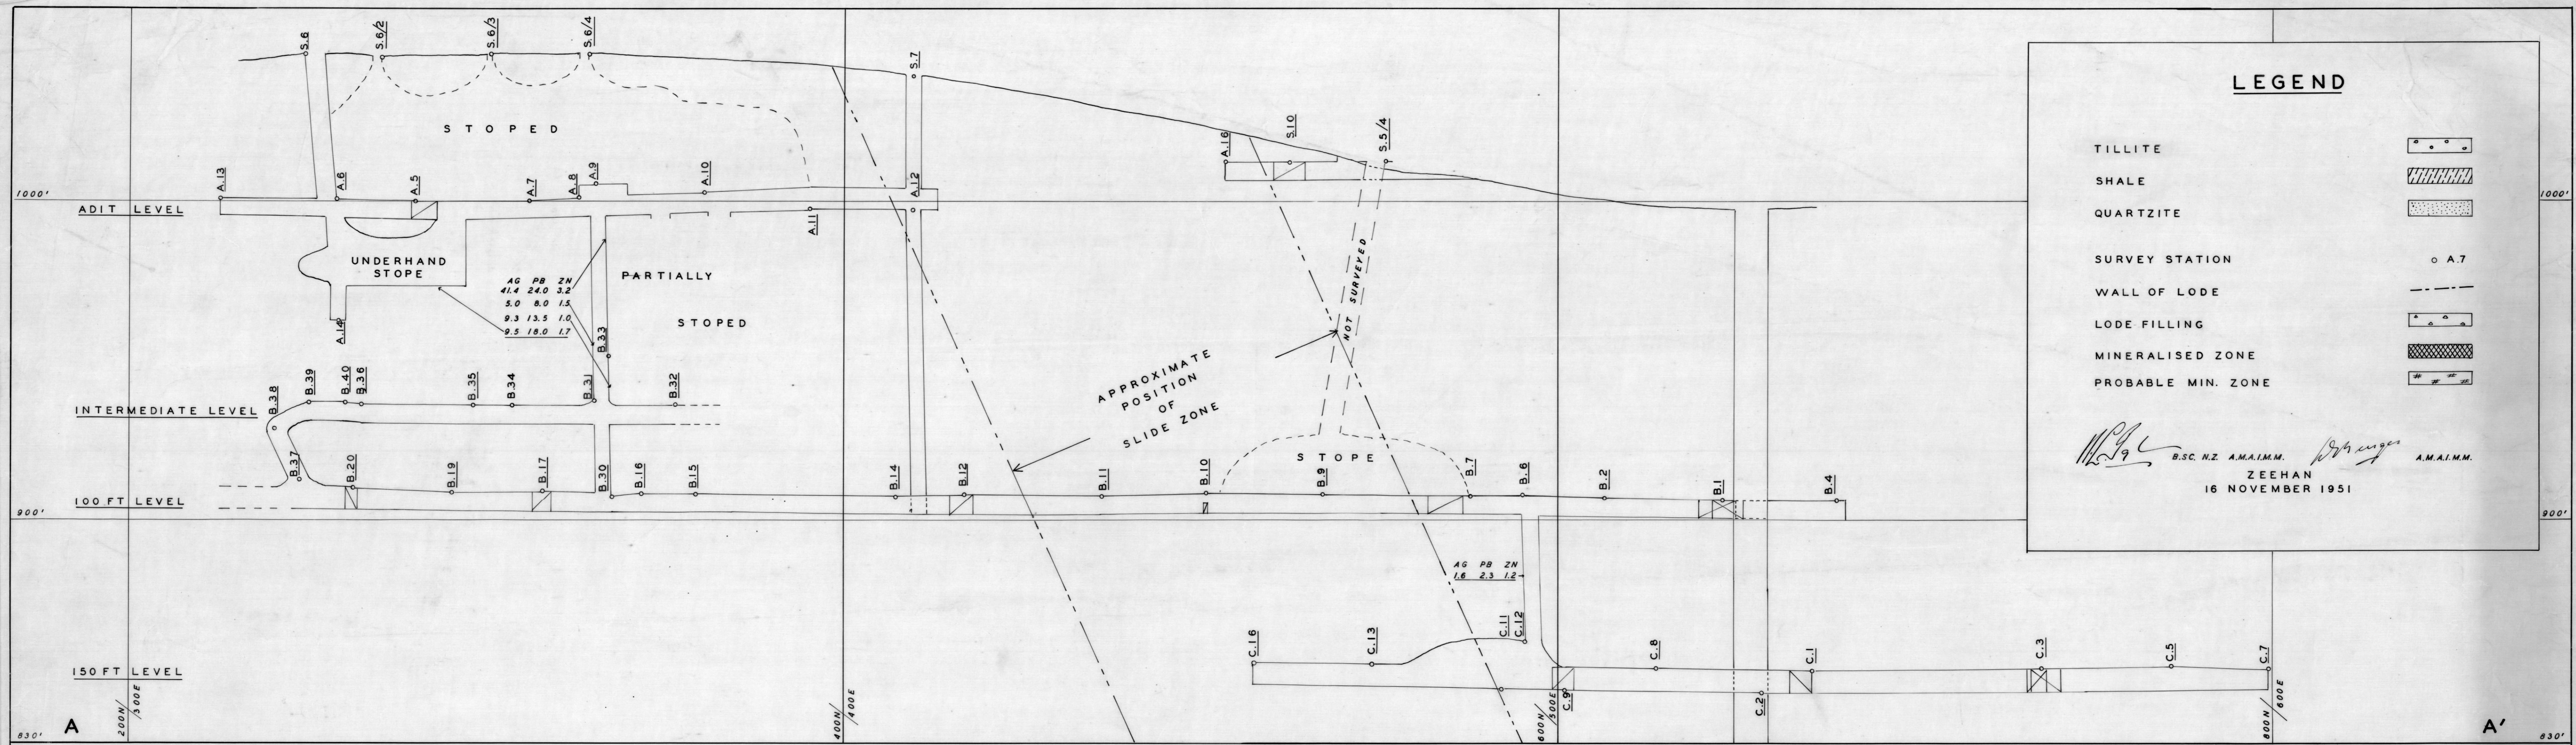

MONTANA SILVER-LEAD MINE LONG & CROSS SECTIONS

DEPARTMENT OF MINES - TASMANIA

PLAN NO

1222-50