
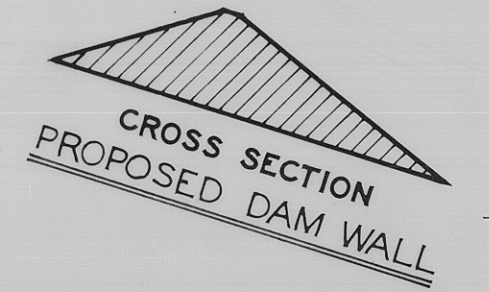
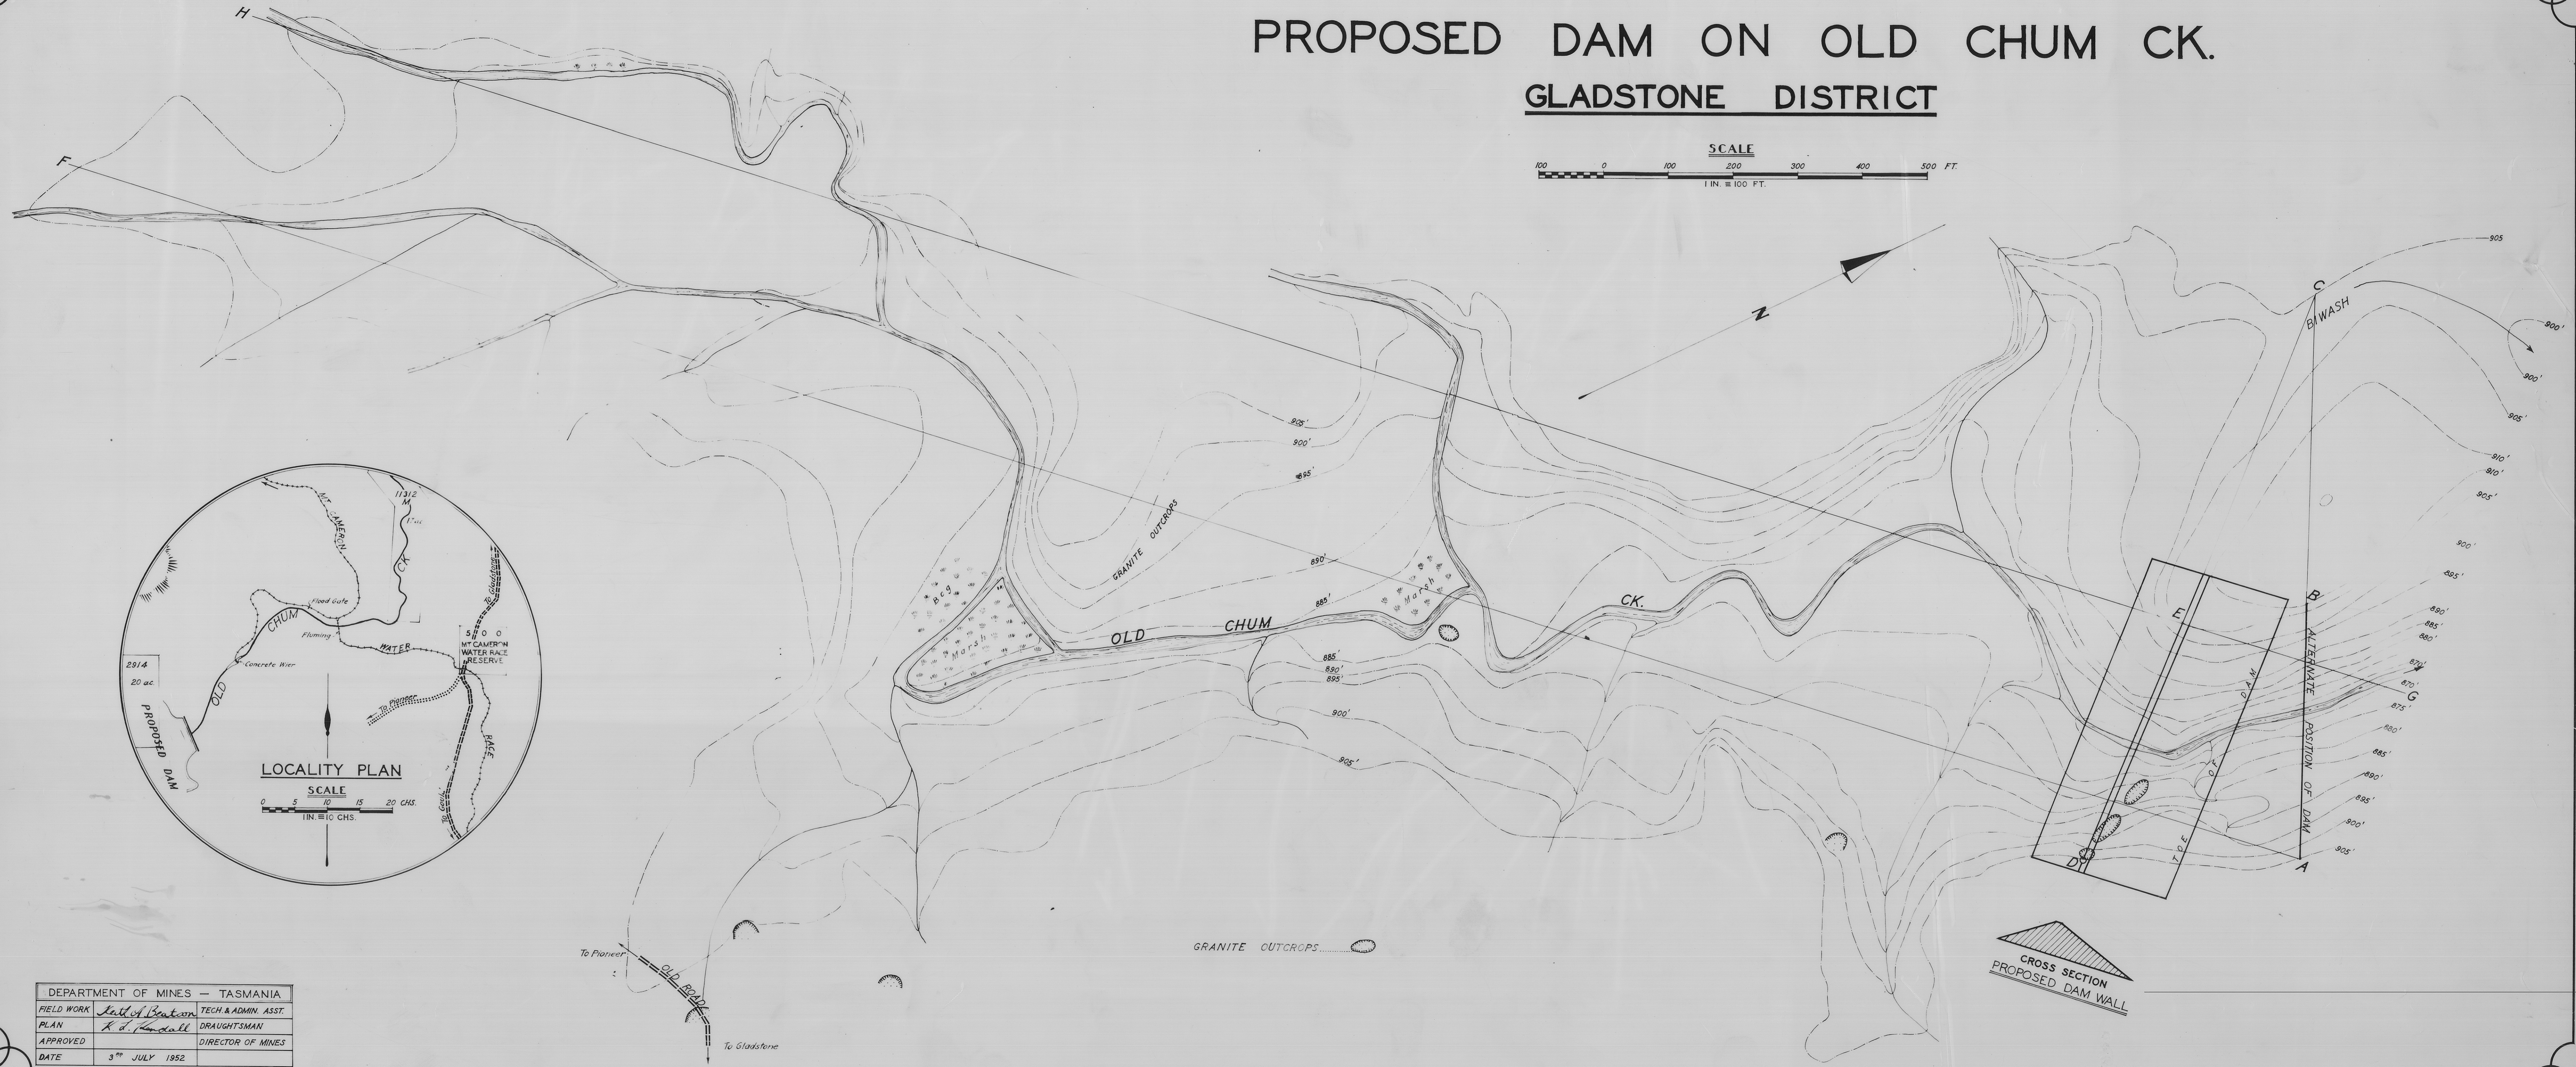
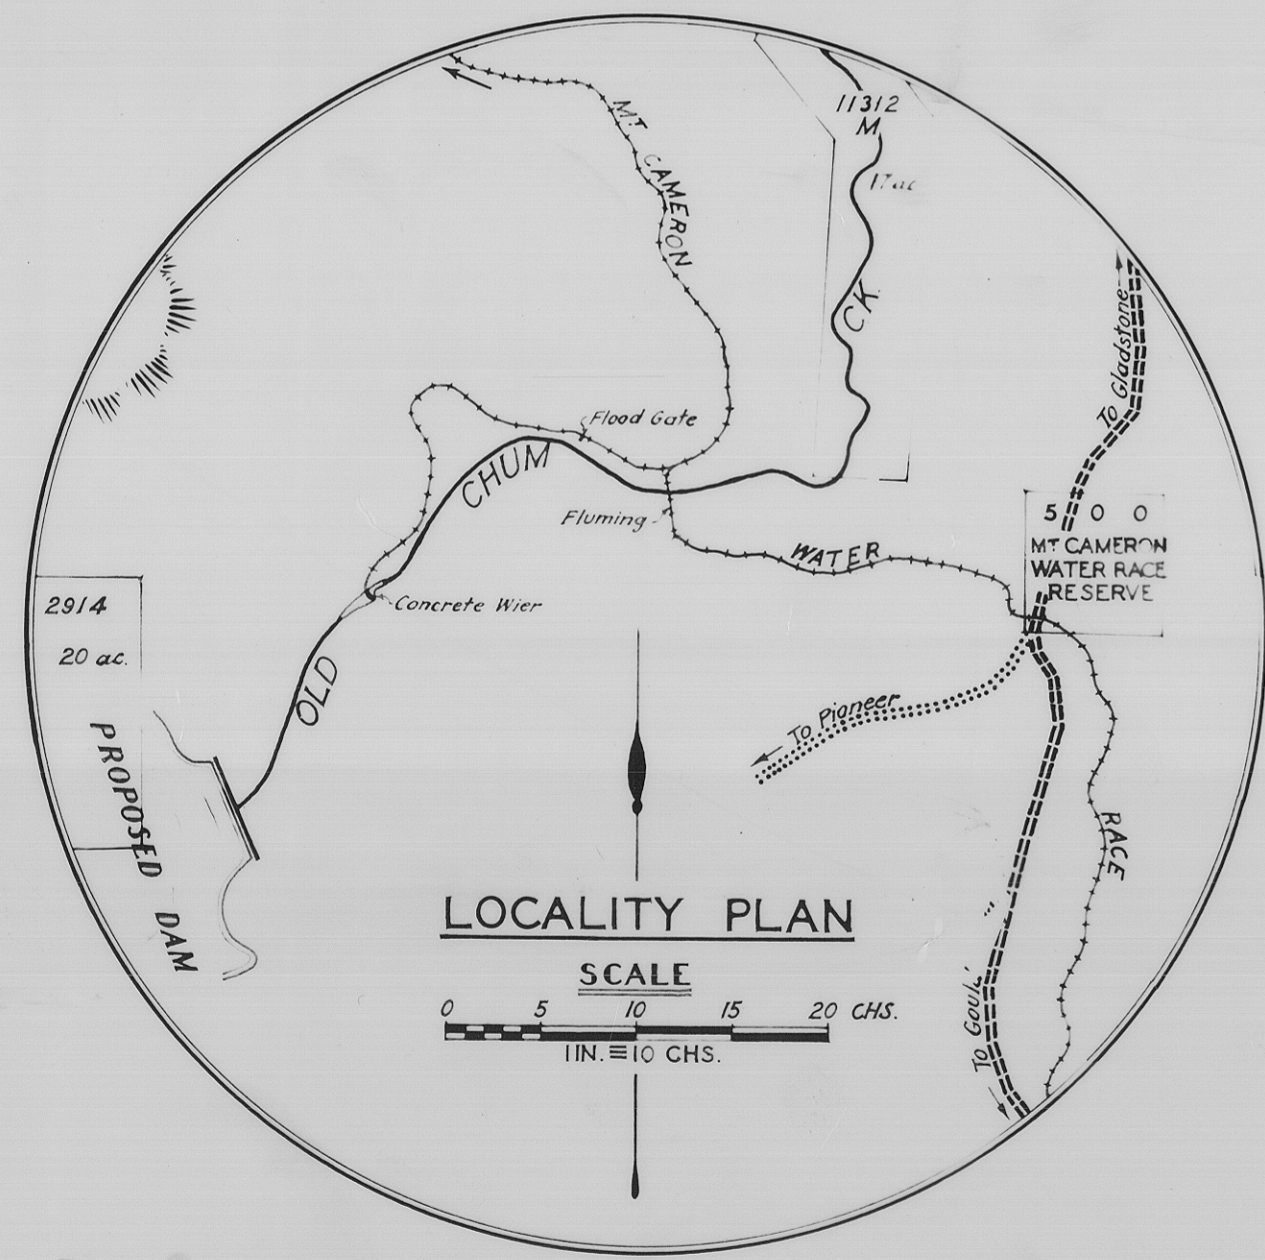
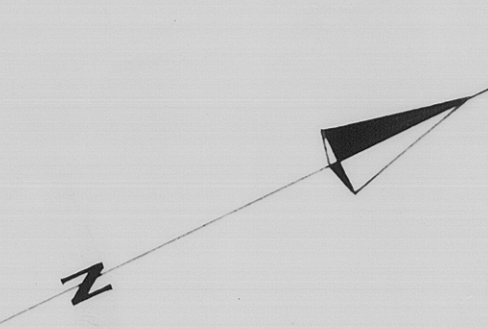


# PROPOSED DAM ON OLD CHUM CK. GLADSTONE DISTRICT

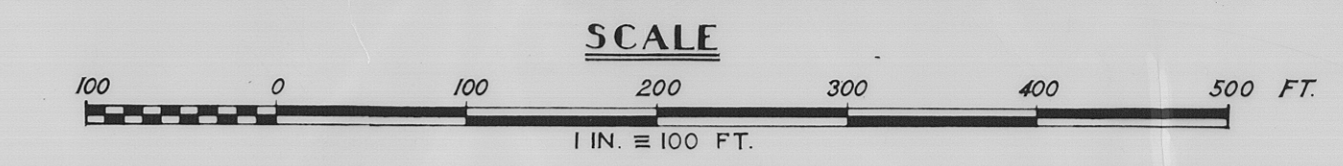

DEPARTMENT OF MINES — TASMANIA	
FIELD WORK	<i>Sell of Beaton</i> TECH. & ADMIN. ASST.
PLAN	<i>K. J. Kendall</i> DRAUGHTSMAN
APPROVED	DIRECTOR OF MINES
DATE	3 <sup>RD</sup> JULY 1952

1254-33

1254

5 cm