
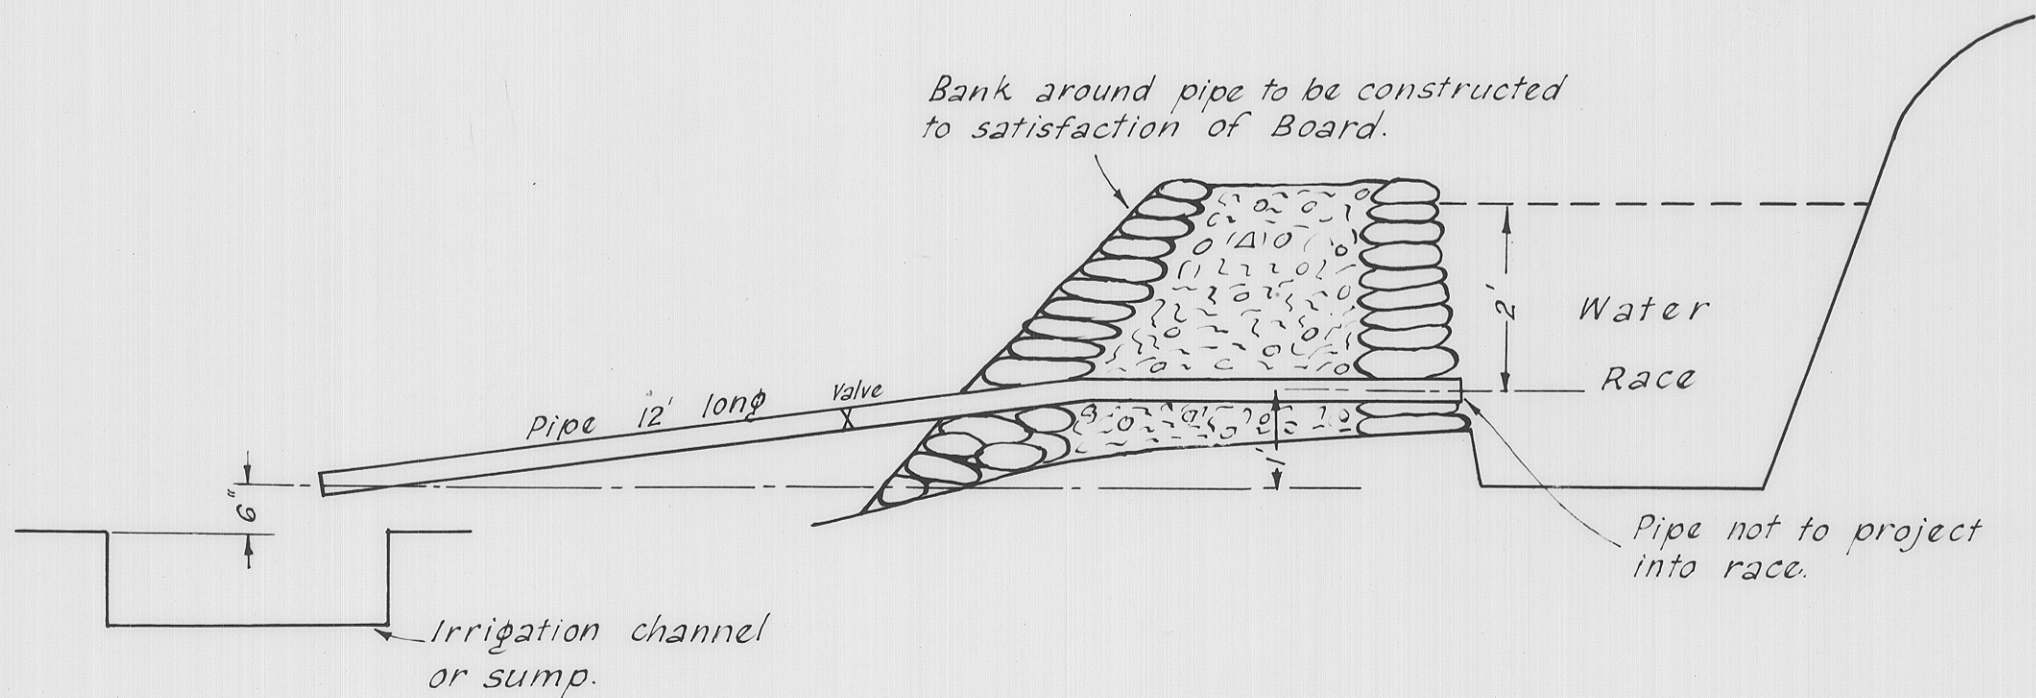


5 cm

WATER CONNECTION FOR IRRIGATION

RINGAROOMA AND CASCADE WATER BOARD

Pipe Diameter	Gallons/minute
1"	10
1½"	28
2"	56
3"	125
4"	235
5"	370
6"	530

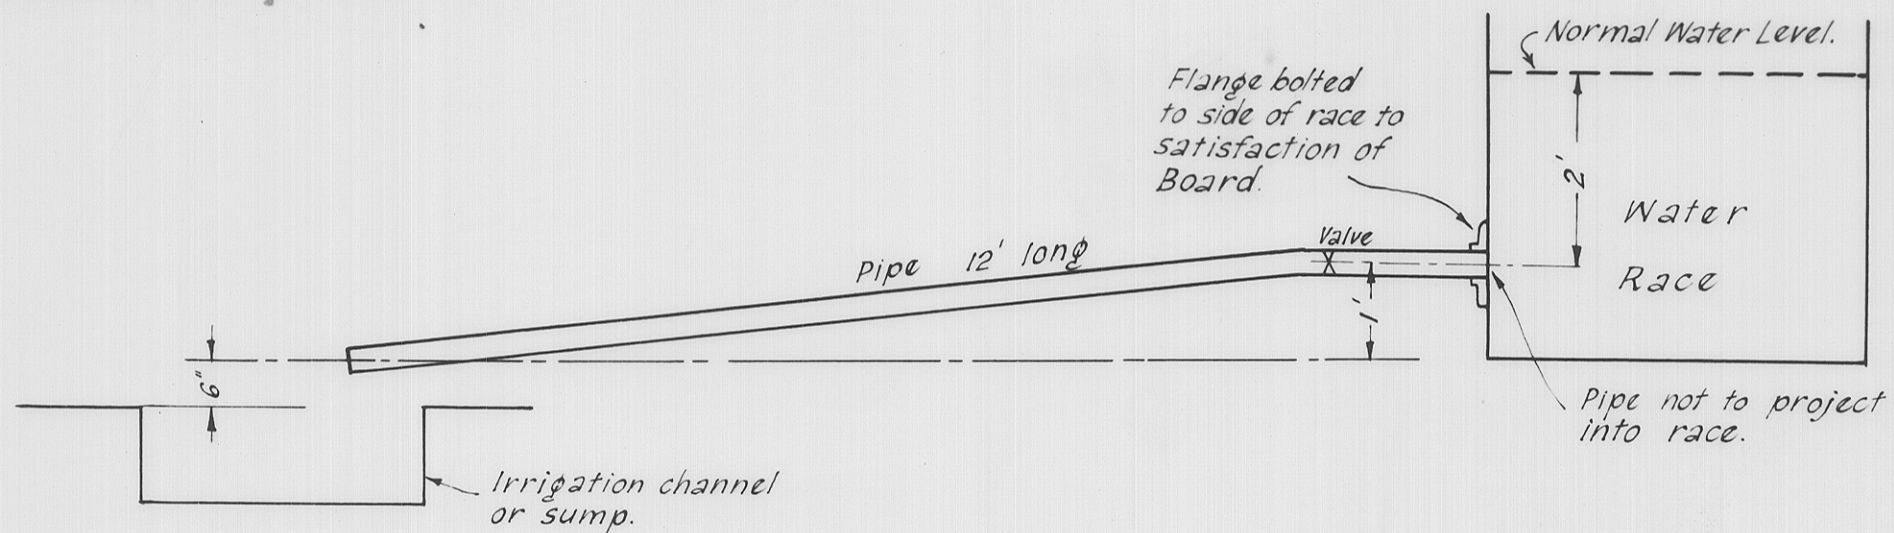

- SCALE 1" = 2' -