
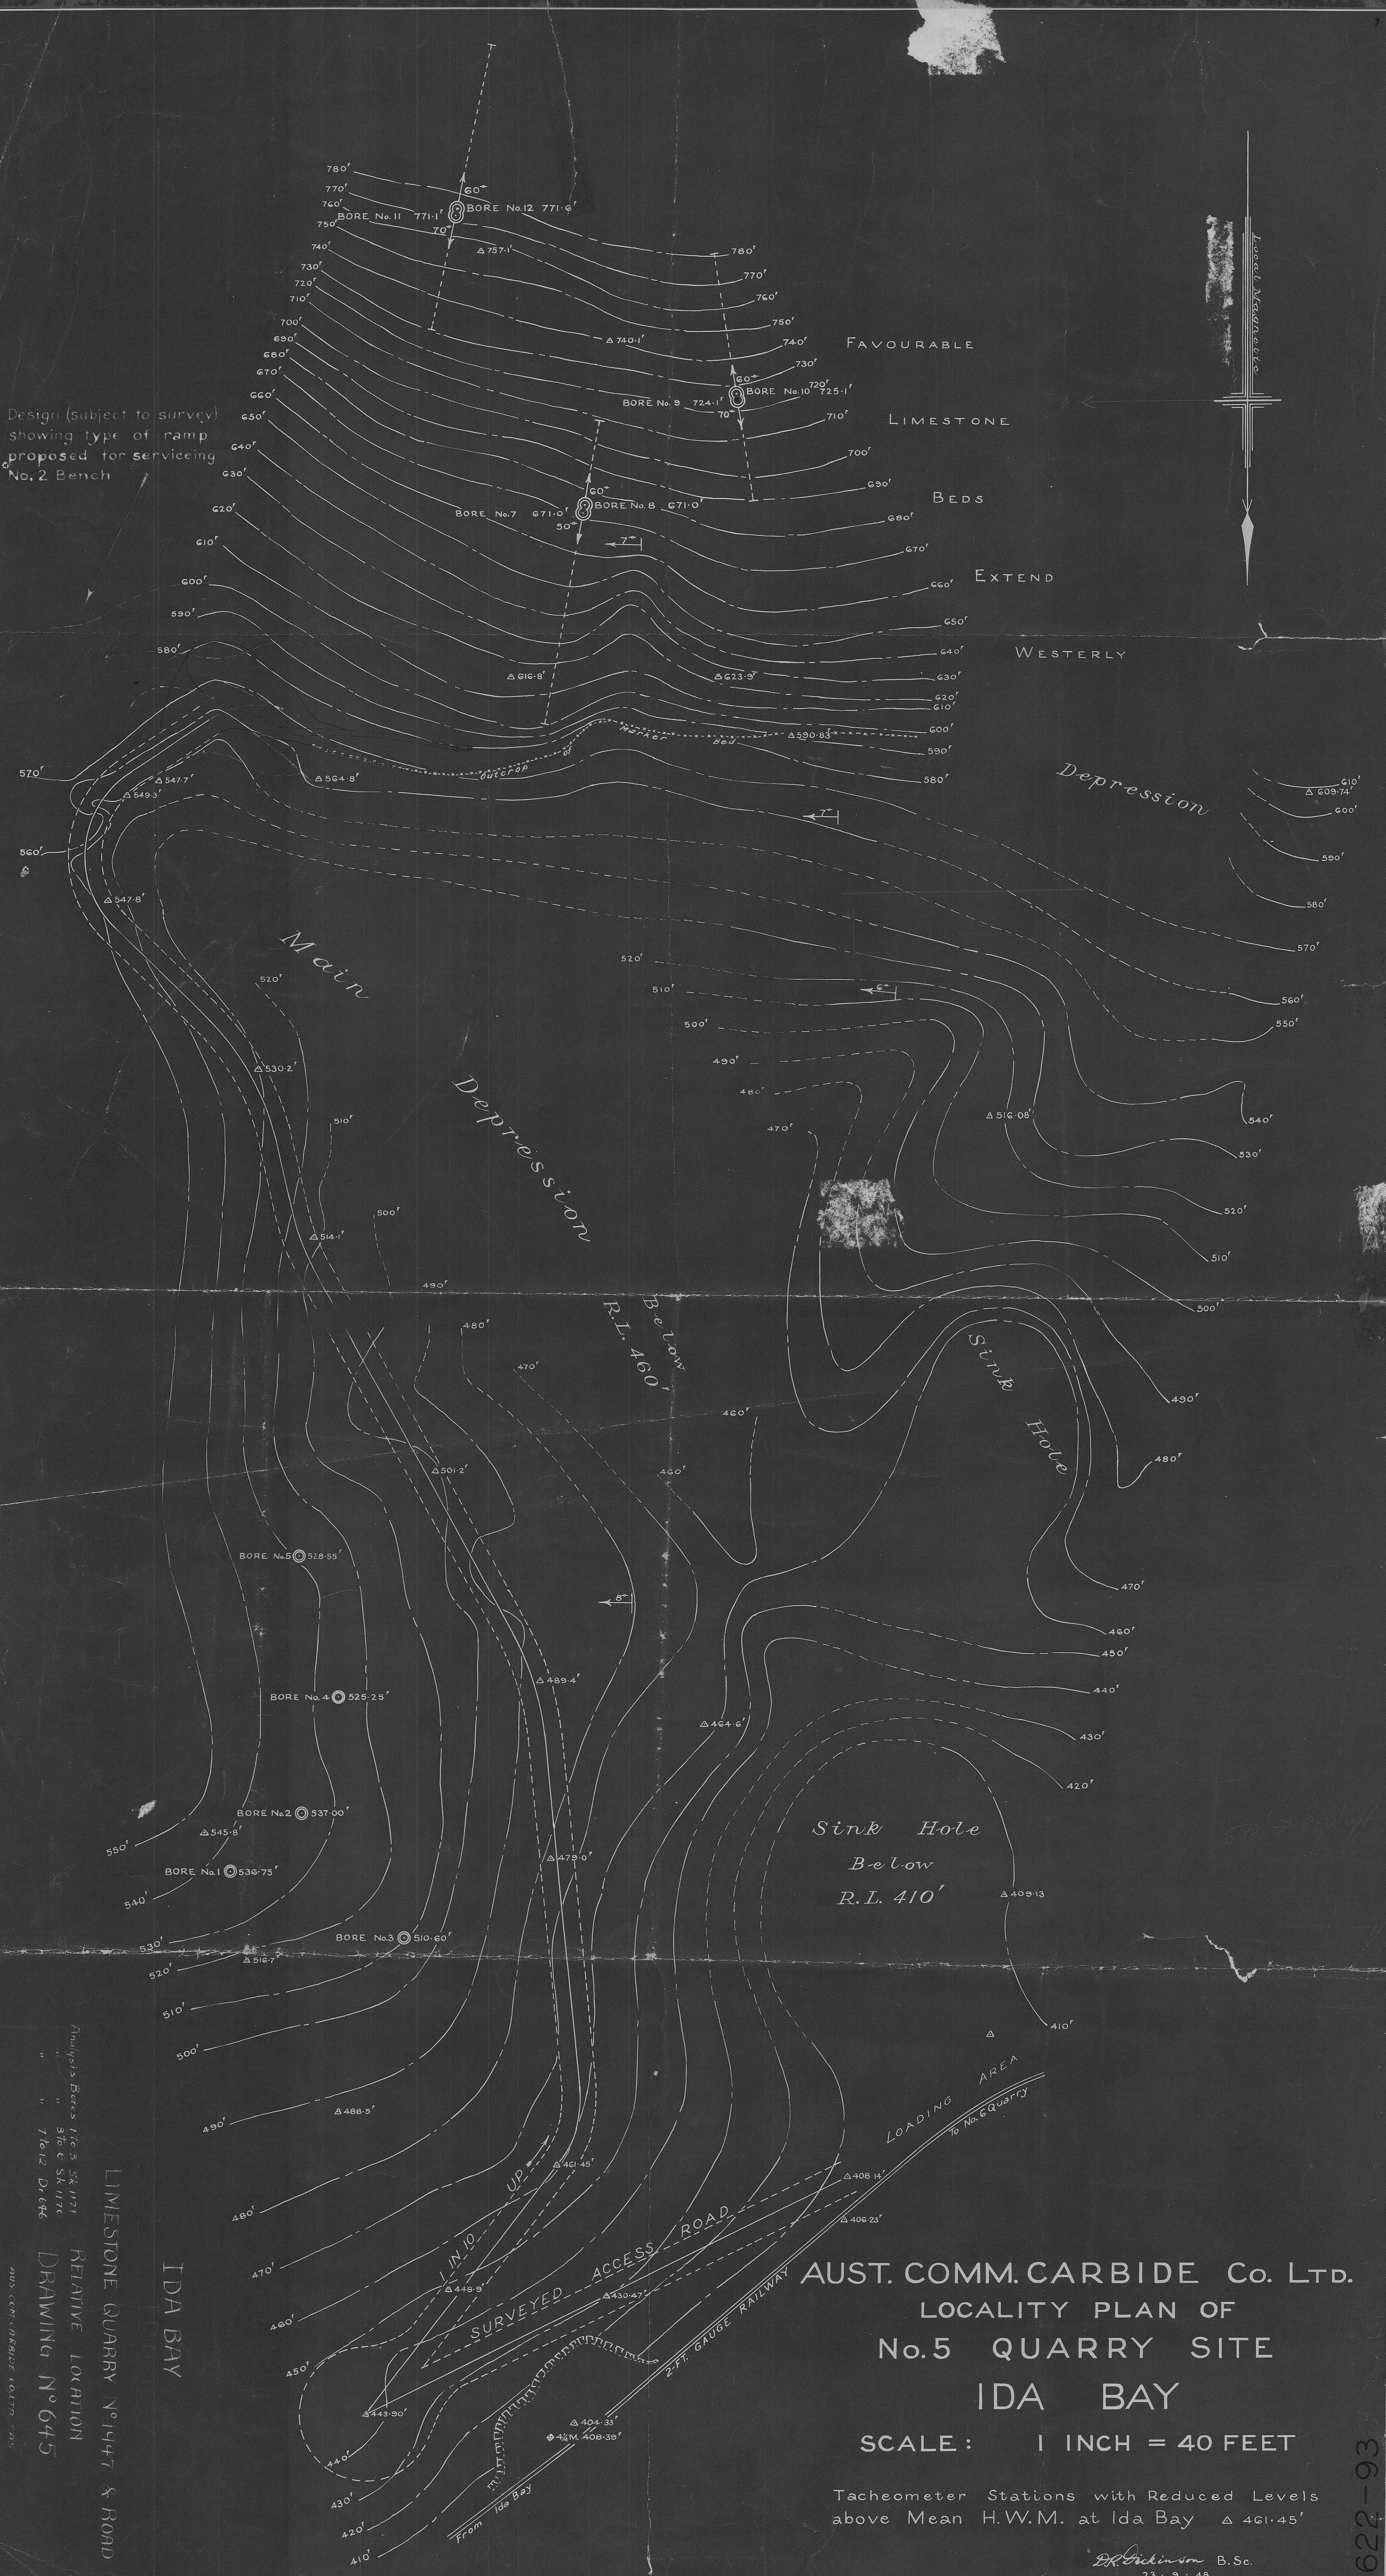


Design (subject to survey) showing type of ramp proposed for servicing No. 2 Bench

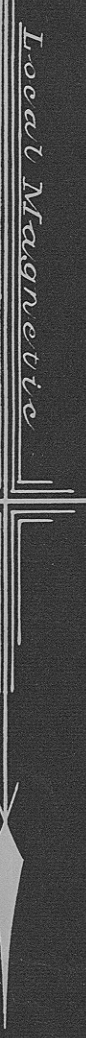

LIMESTONE QUARRY No. 1947 & BOND  
RELATIVE LOCATION  
DRAWING No. 645  
AUST. COMM. CARBIDE CO. LTD.  
23-9-1978

AUST. COMM. CARBIDE Co. LTD.  
LOCALITY PLAN OF  
No. 5 QUARRY SITE  
IDA BAY  
SCALE: 1 INCH = 40 FEET

Tacheometer Stations with Reduced Levels above Mean H.W.M. at Ida Bay  $\Delta 461.45'$

DR. Dickinson B.Sc.  
23. 9. 48

1622-93