

154/32


5 cm

PLAN

SHOWING LINE OF PROPOSED TAIL RACE
MOORINA MINE TO RINGAROOMA RIVER
Scale 1 in = 3 chains

164

164

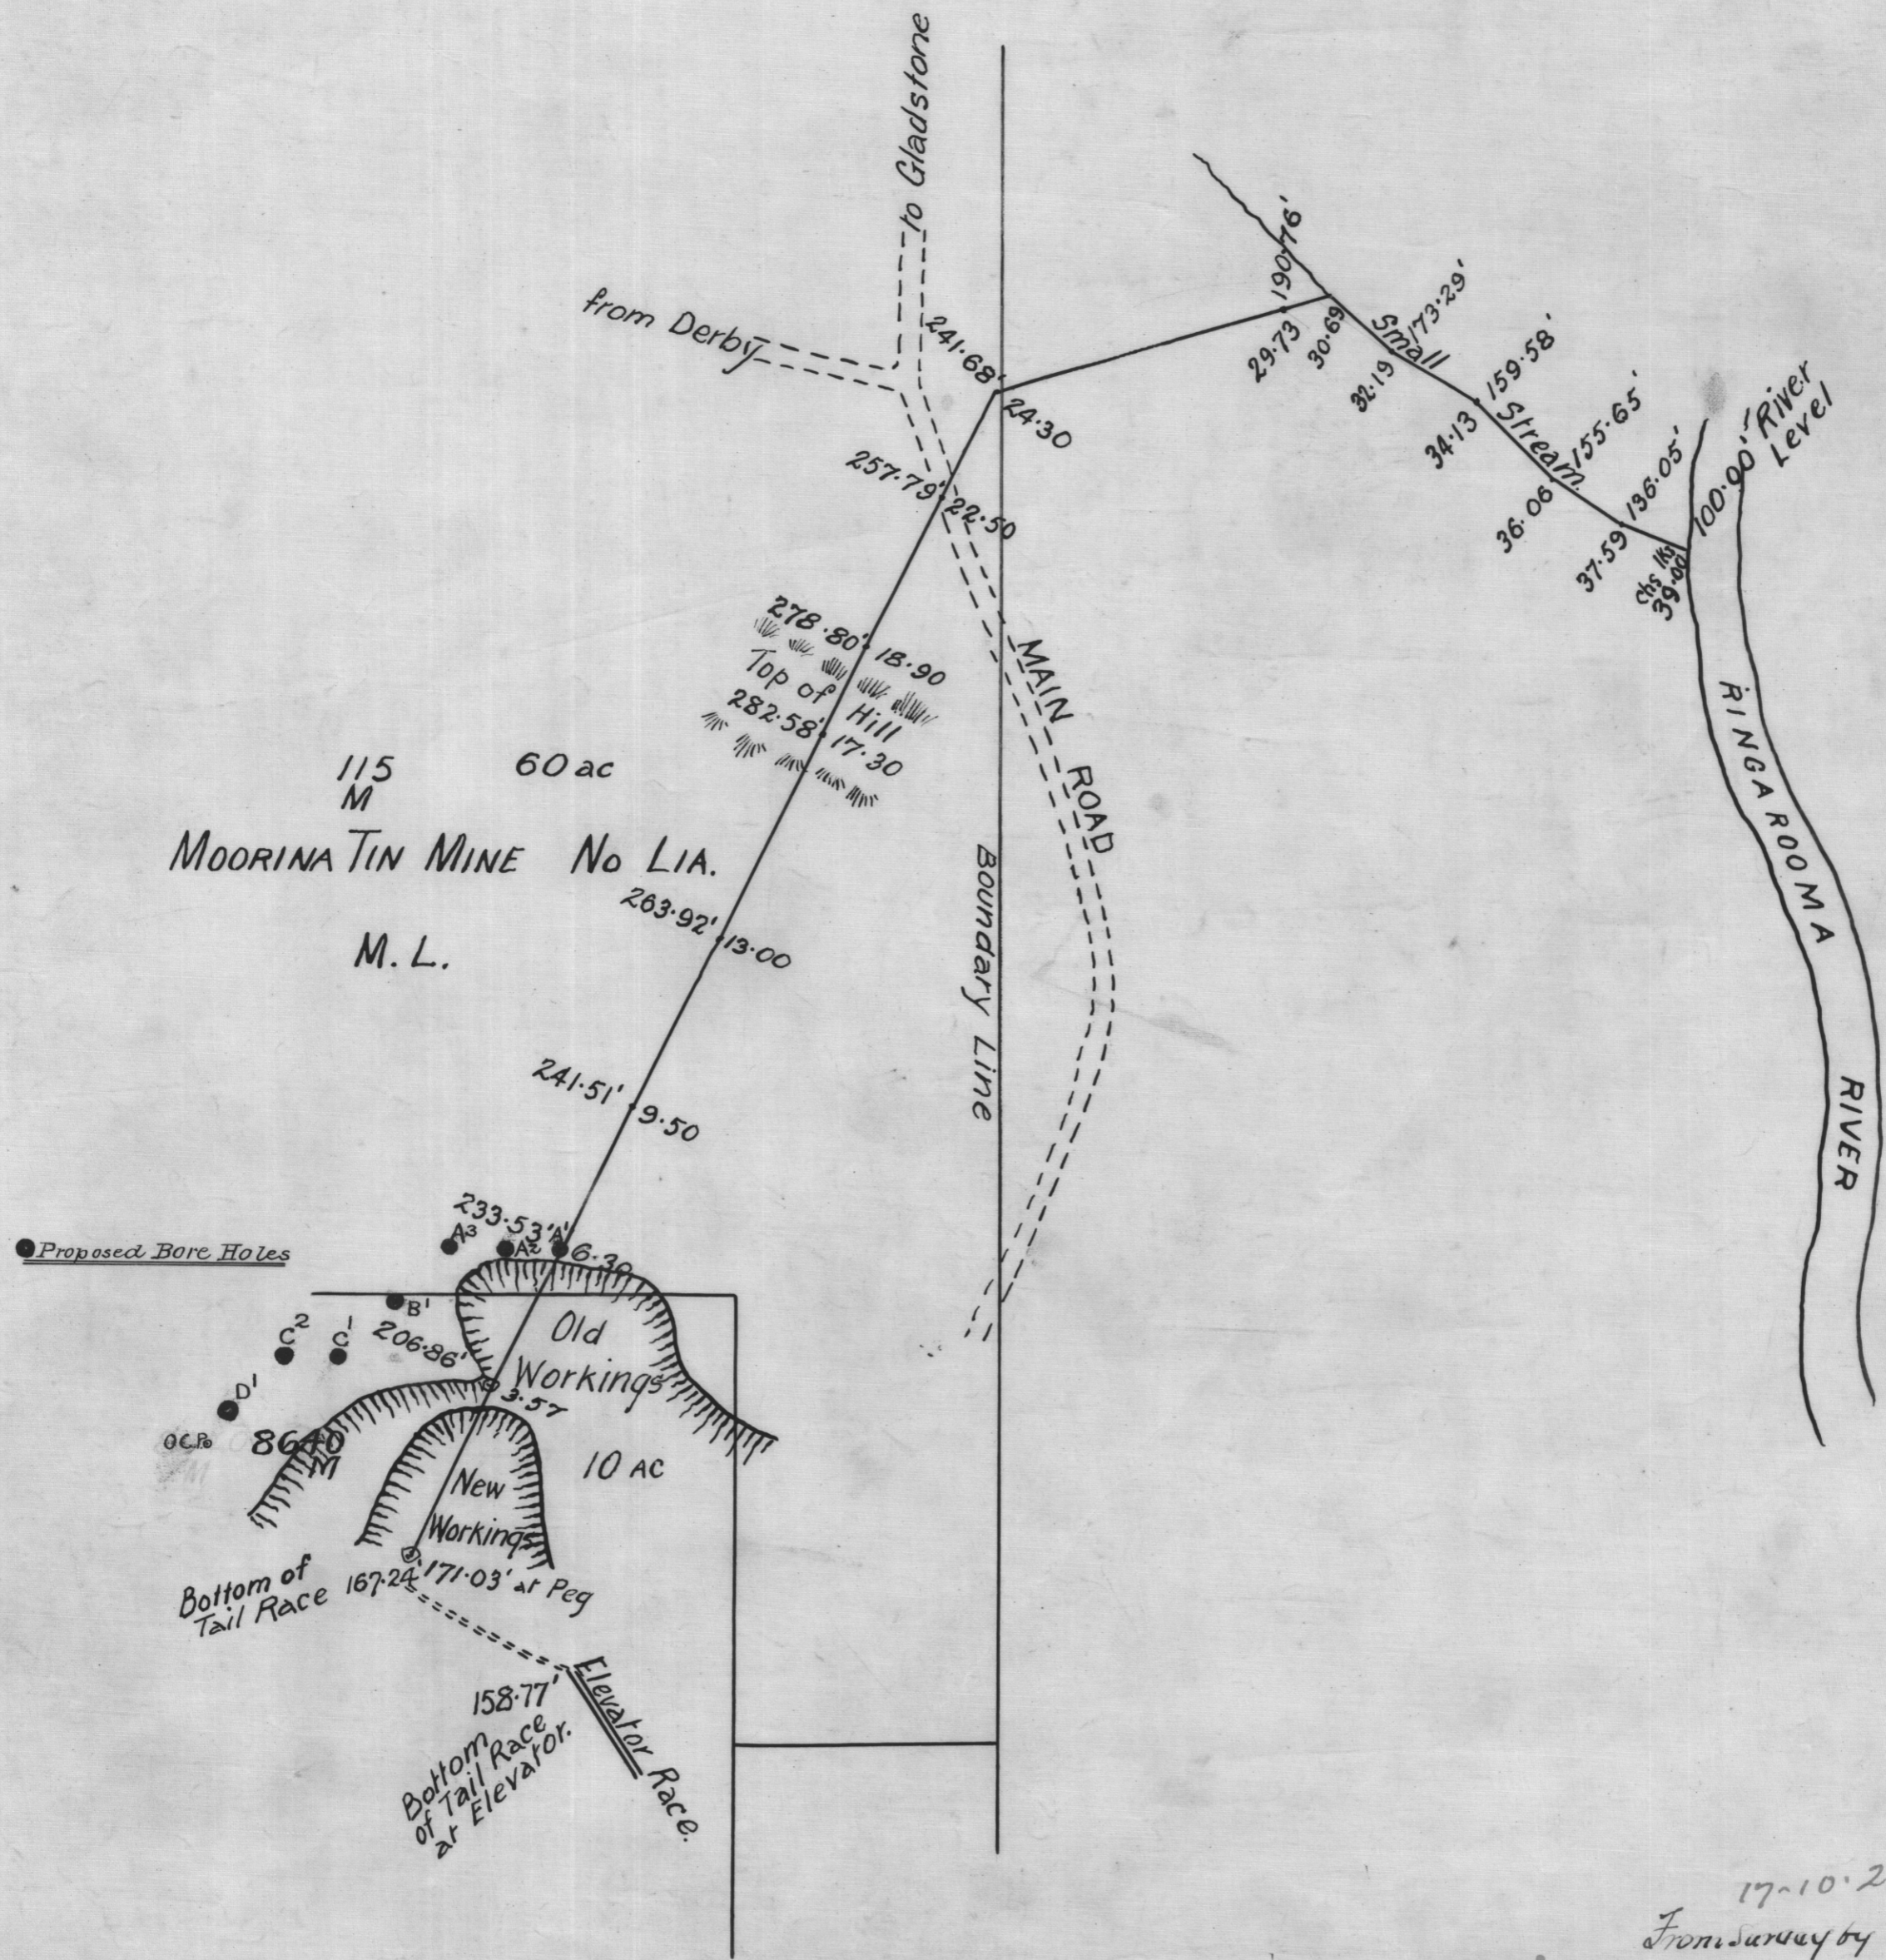

17.10.27.
From Survey by
Campbell-Smith
District Surveyor

164