


PLAN SHOWING LOCATION OF BOREHOLES

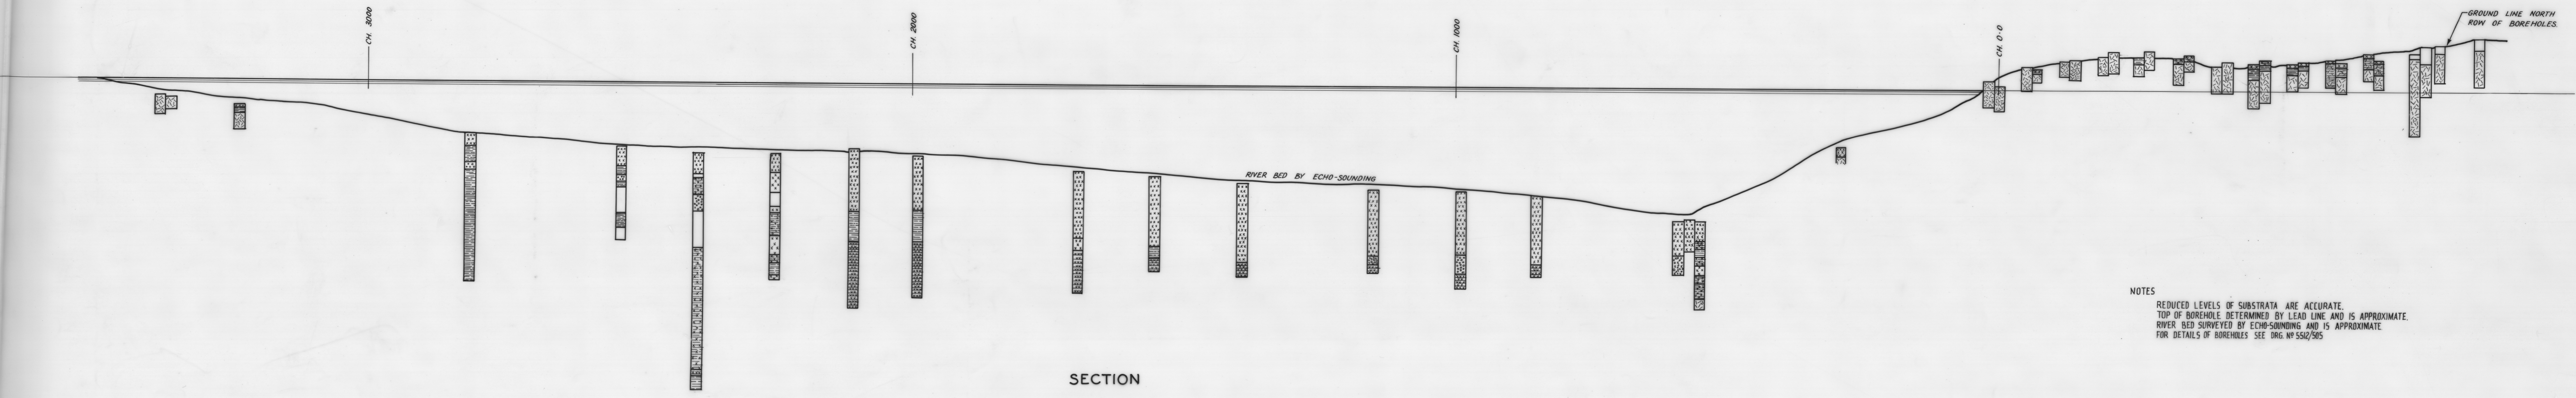

SECTION

- SILT
- DOLOERITE
- BASALT
- GRAVEL
- SAND
- CLAY

NOTES
 REDUCED LEVELS OF SUBSTRATA ARE ACCURATE.
 TOP OF BOREHOLE DETERMINED BY LEAD LINE AND IS APPROXIMATE.
 RIVER BED SURVEYED BY ECHO-SOUNDING AND IS APPROXIMATE.
 FOR DETAILS OF BOREHOLES SEE DRG. NO. 5512/505

1837

SCALE: HORIZ. 1"=100 FEET
VERT. 1"=50 FEET

1837

1837