

1903

4

**LEGEND**  
LEFT SIDE OF BORE


- BASALT & DOLERITE PEBBLES
- CLAY
- BASALT
- WEATHERED BASALT
- WEATHERED BASALT & CLAY
- DOLERITE
- WEATHERED DOLERITE

ADDITIONAL INFORMATION FROM LOGGING BY  
G. EVERARD MINES DEPARTMENT HOBBART

**LEGEND**  
RIGHT SIDE OF BORE

- SAND GRAVEL MUD & SILT
- CLAY
- SOFT BROWN ROCK
- HARD BLUE ROCK
- SHALE
- MARINE MUD

LOGGING FROM CONSULTANTS

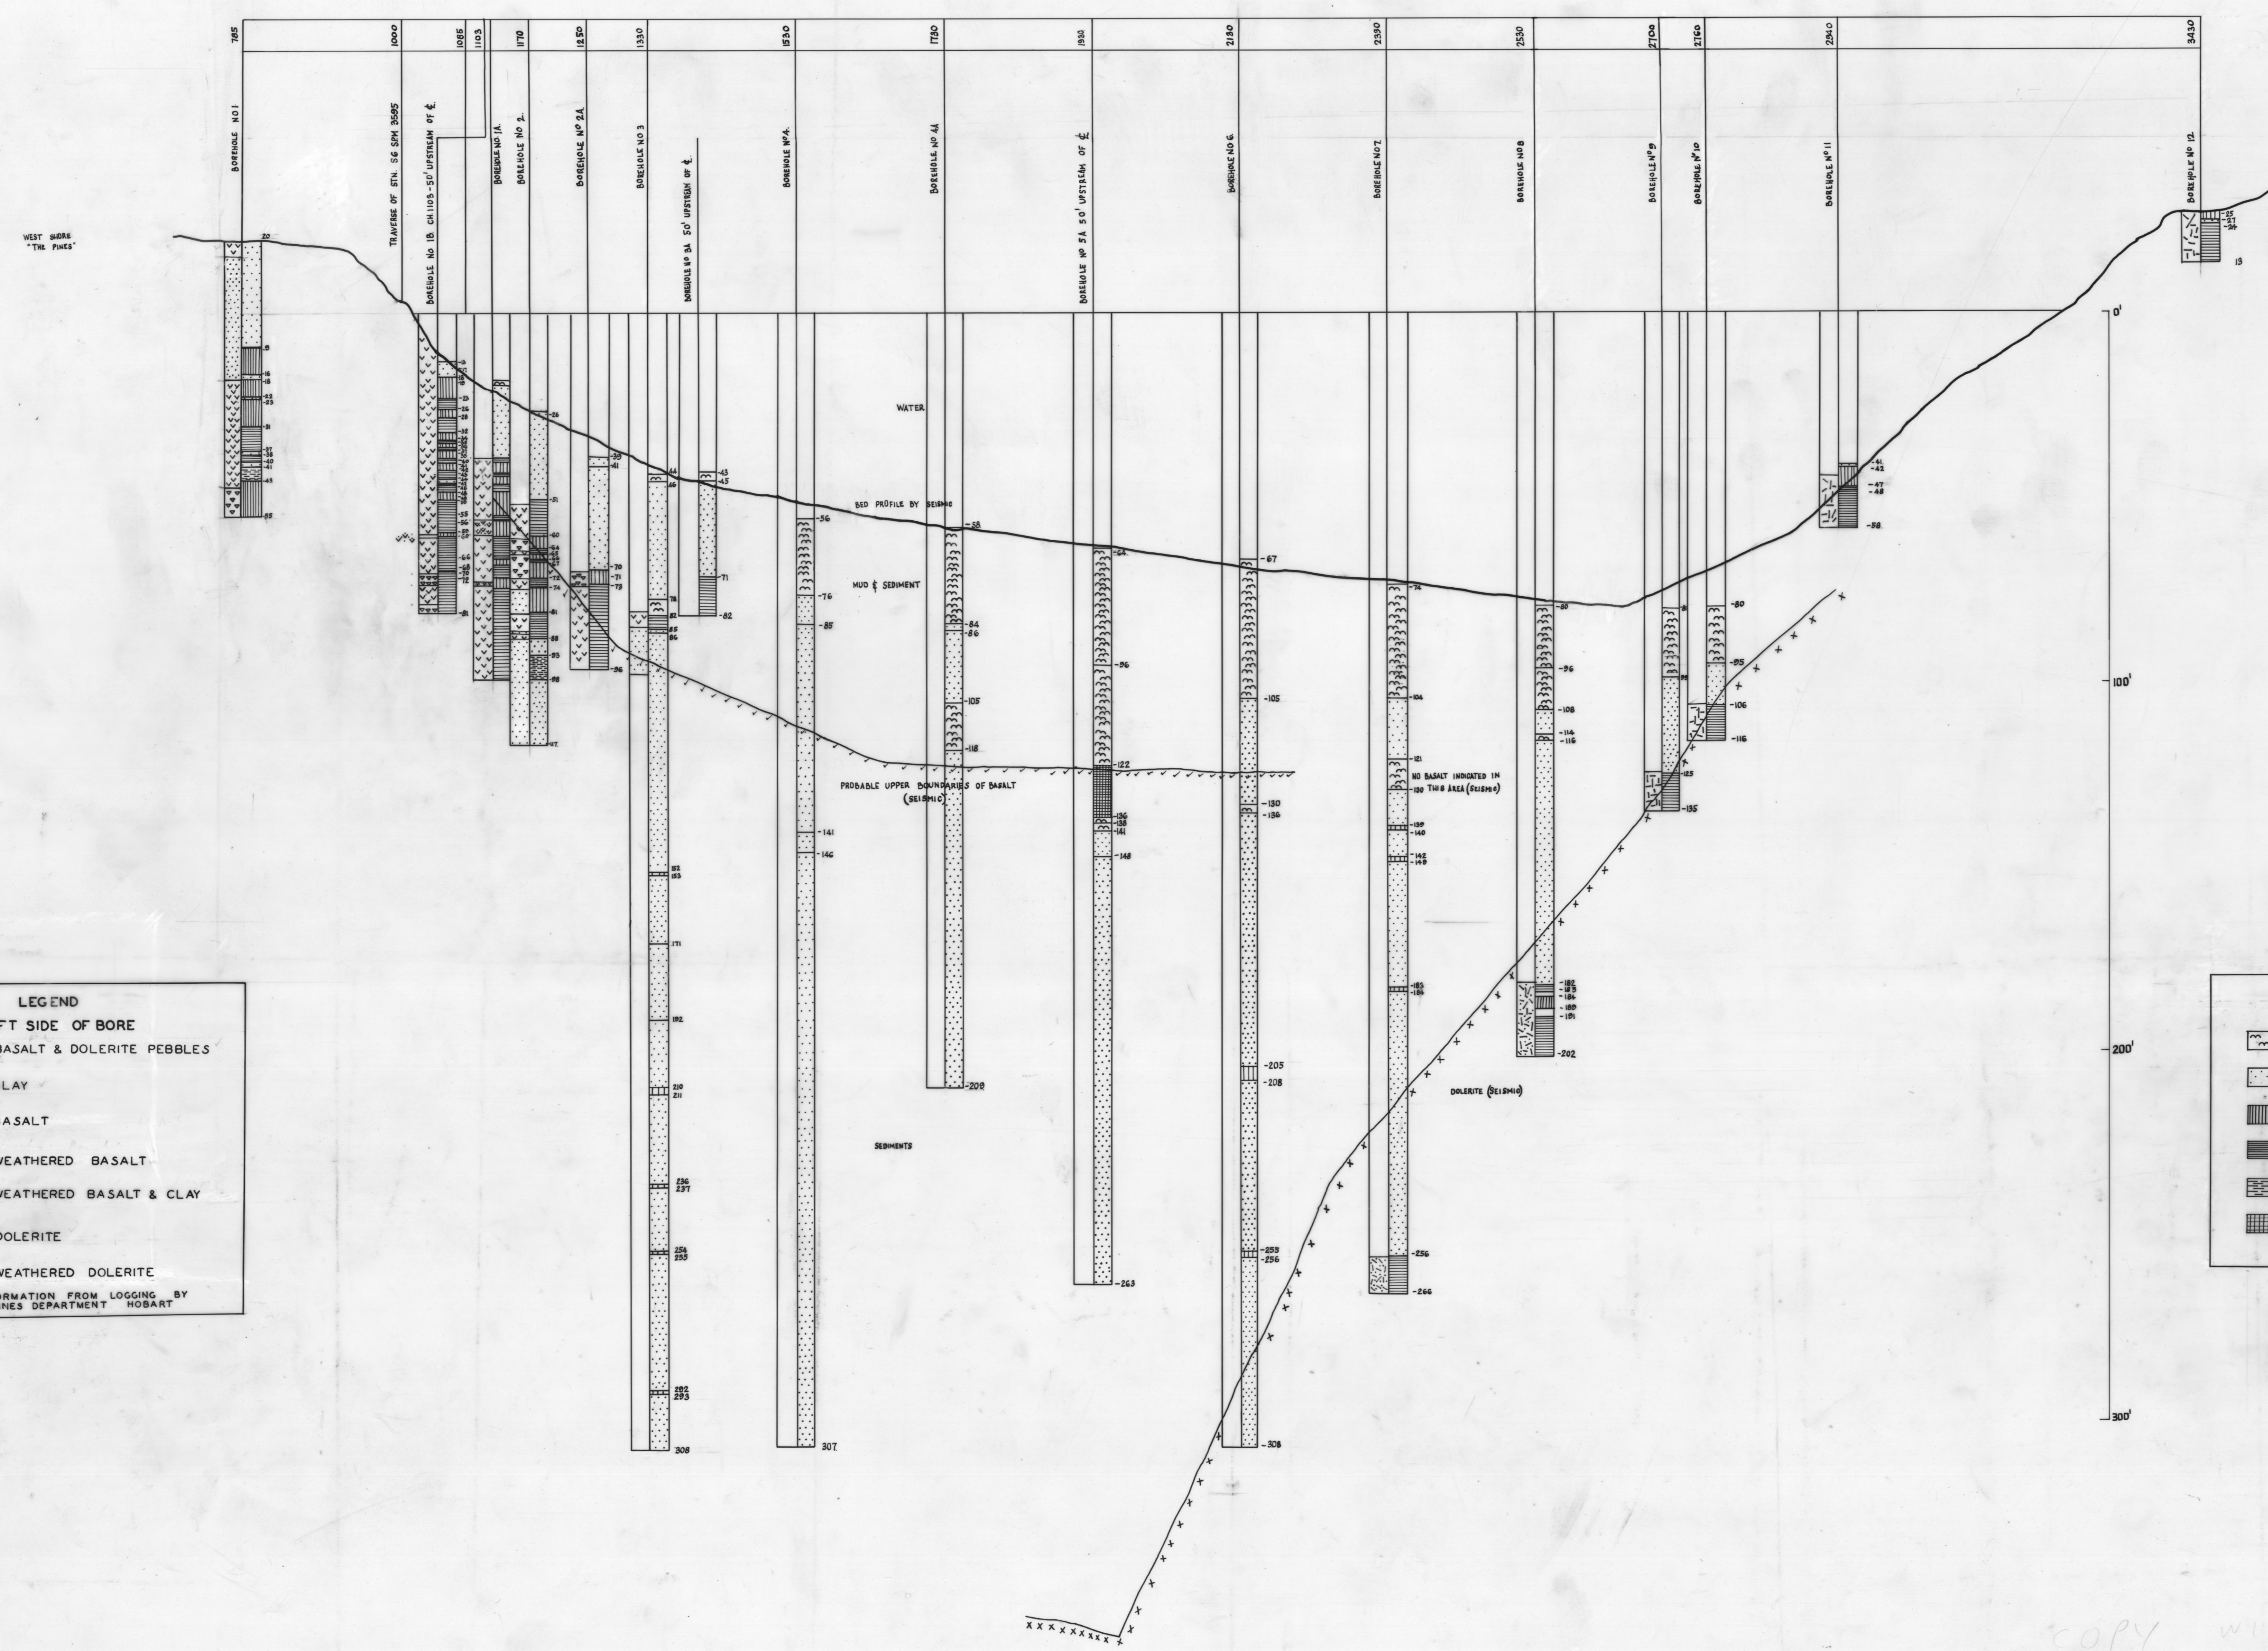

COPY WITH ADDITIONS

COPY WITH ADDITIONS OCTOBER 1961

1903 - 30

SECTION ON  $\phi$  BRIDGE

DEPARTMENT OF PUBLIC WORKS TASMANIA  
TAMAR RIVER BRIDGE

FOUNDATION INVESTIGATION

G. MAUNSELL & PARTNERS  
CONSULTING ENGINEERS  
LONDON MELBOURNE

HORIZONTAL - 1" = 100'  
VERTICAL - 1" = 20'

DATE - JULY 1961  
DRAWING NO 5813/A051

5 cm