


ISOMETRIC PLAN OF UNDERGROUND WORKINGS NEW NORTH MOUNT FARRELL MINE

5 cm

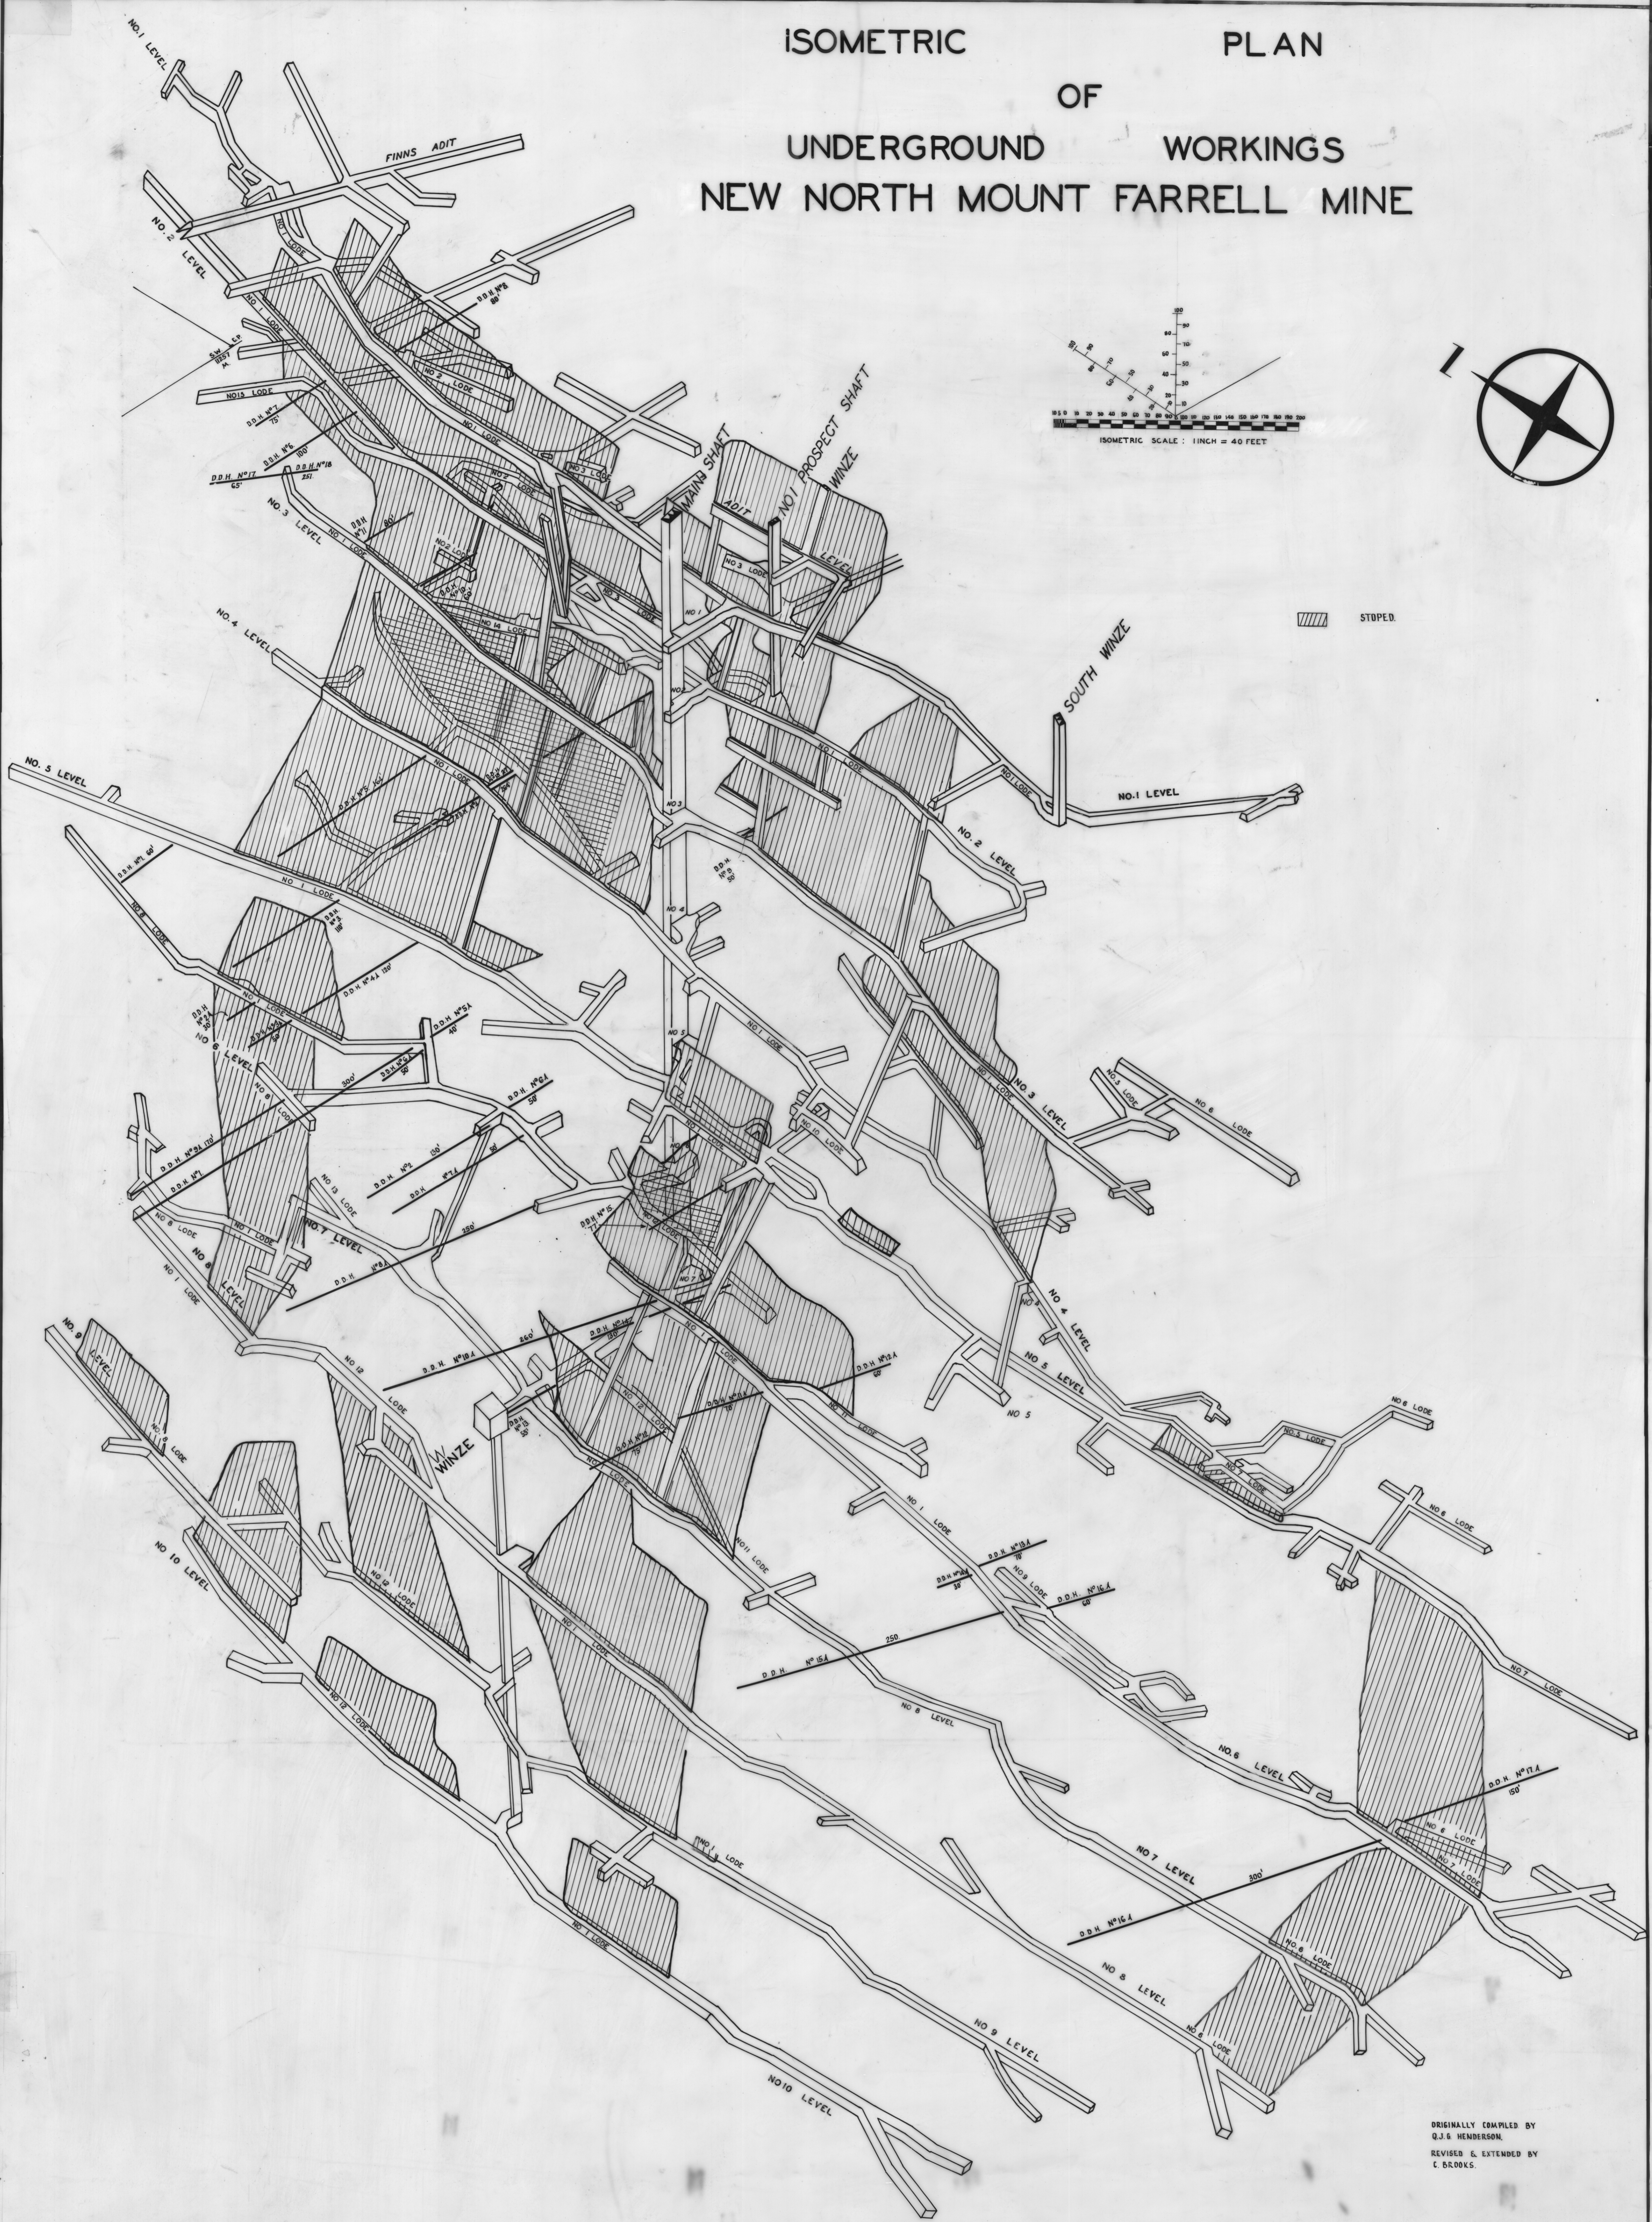

ORIGINALLY COMPILED BY
Q.J.G. HENDERSON
REVISED & EXTENDED BY
C. BROOKS.