


BORES ON MOON LODGE 554^m

30' = 1" (Scale)

SECTION A-B

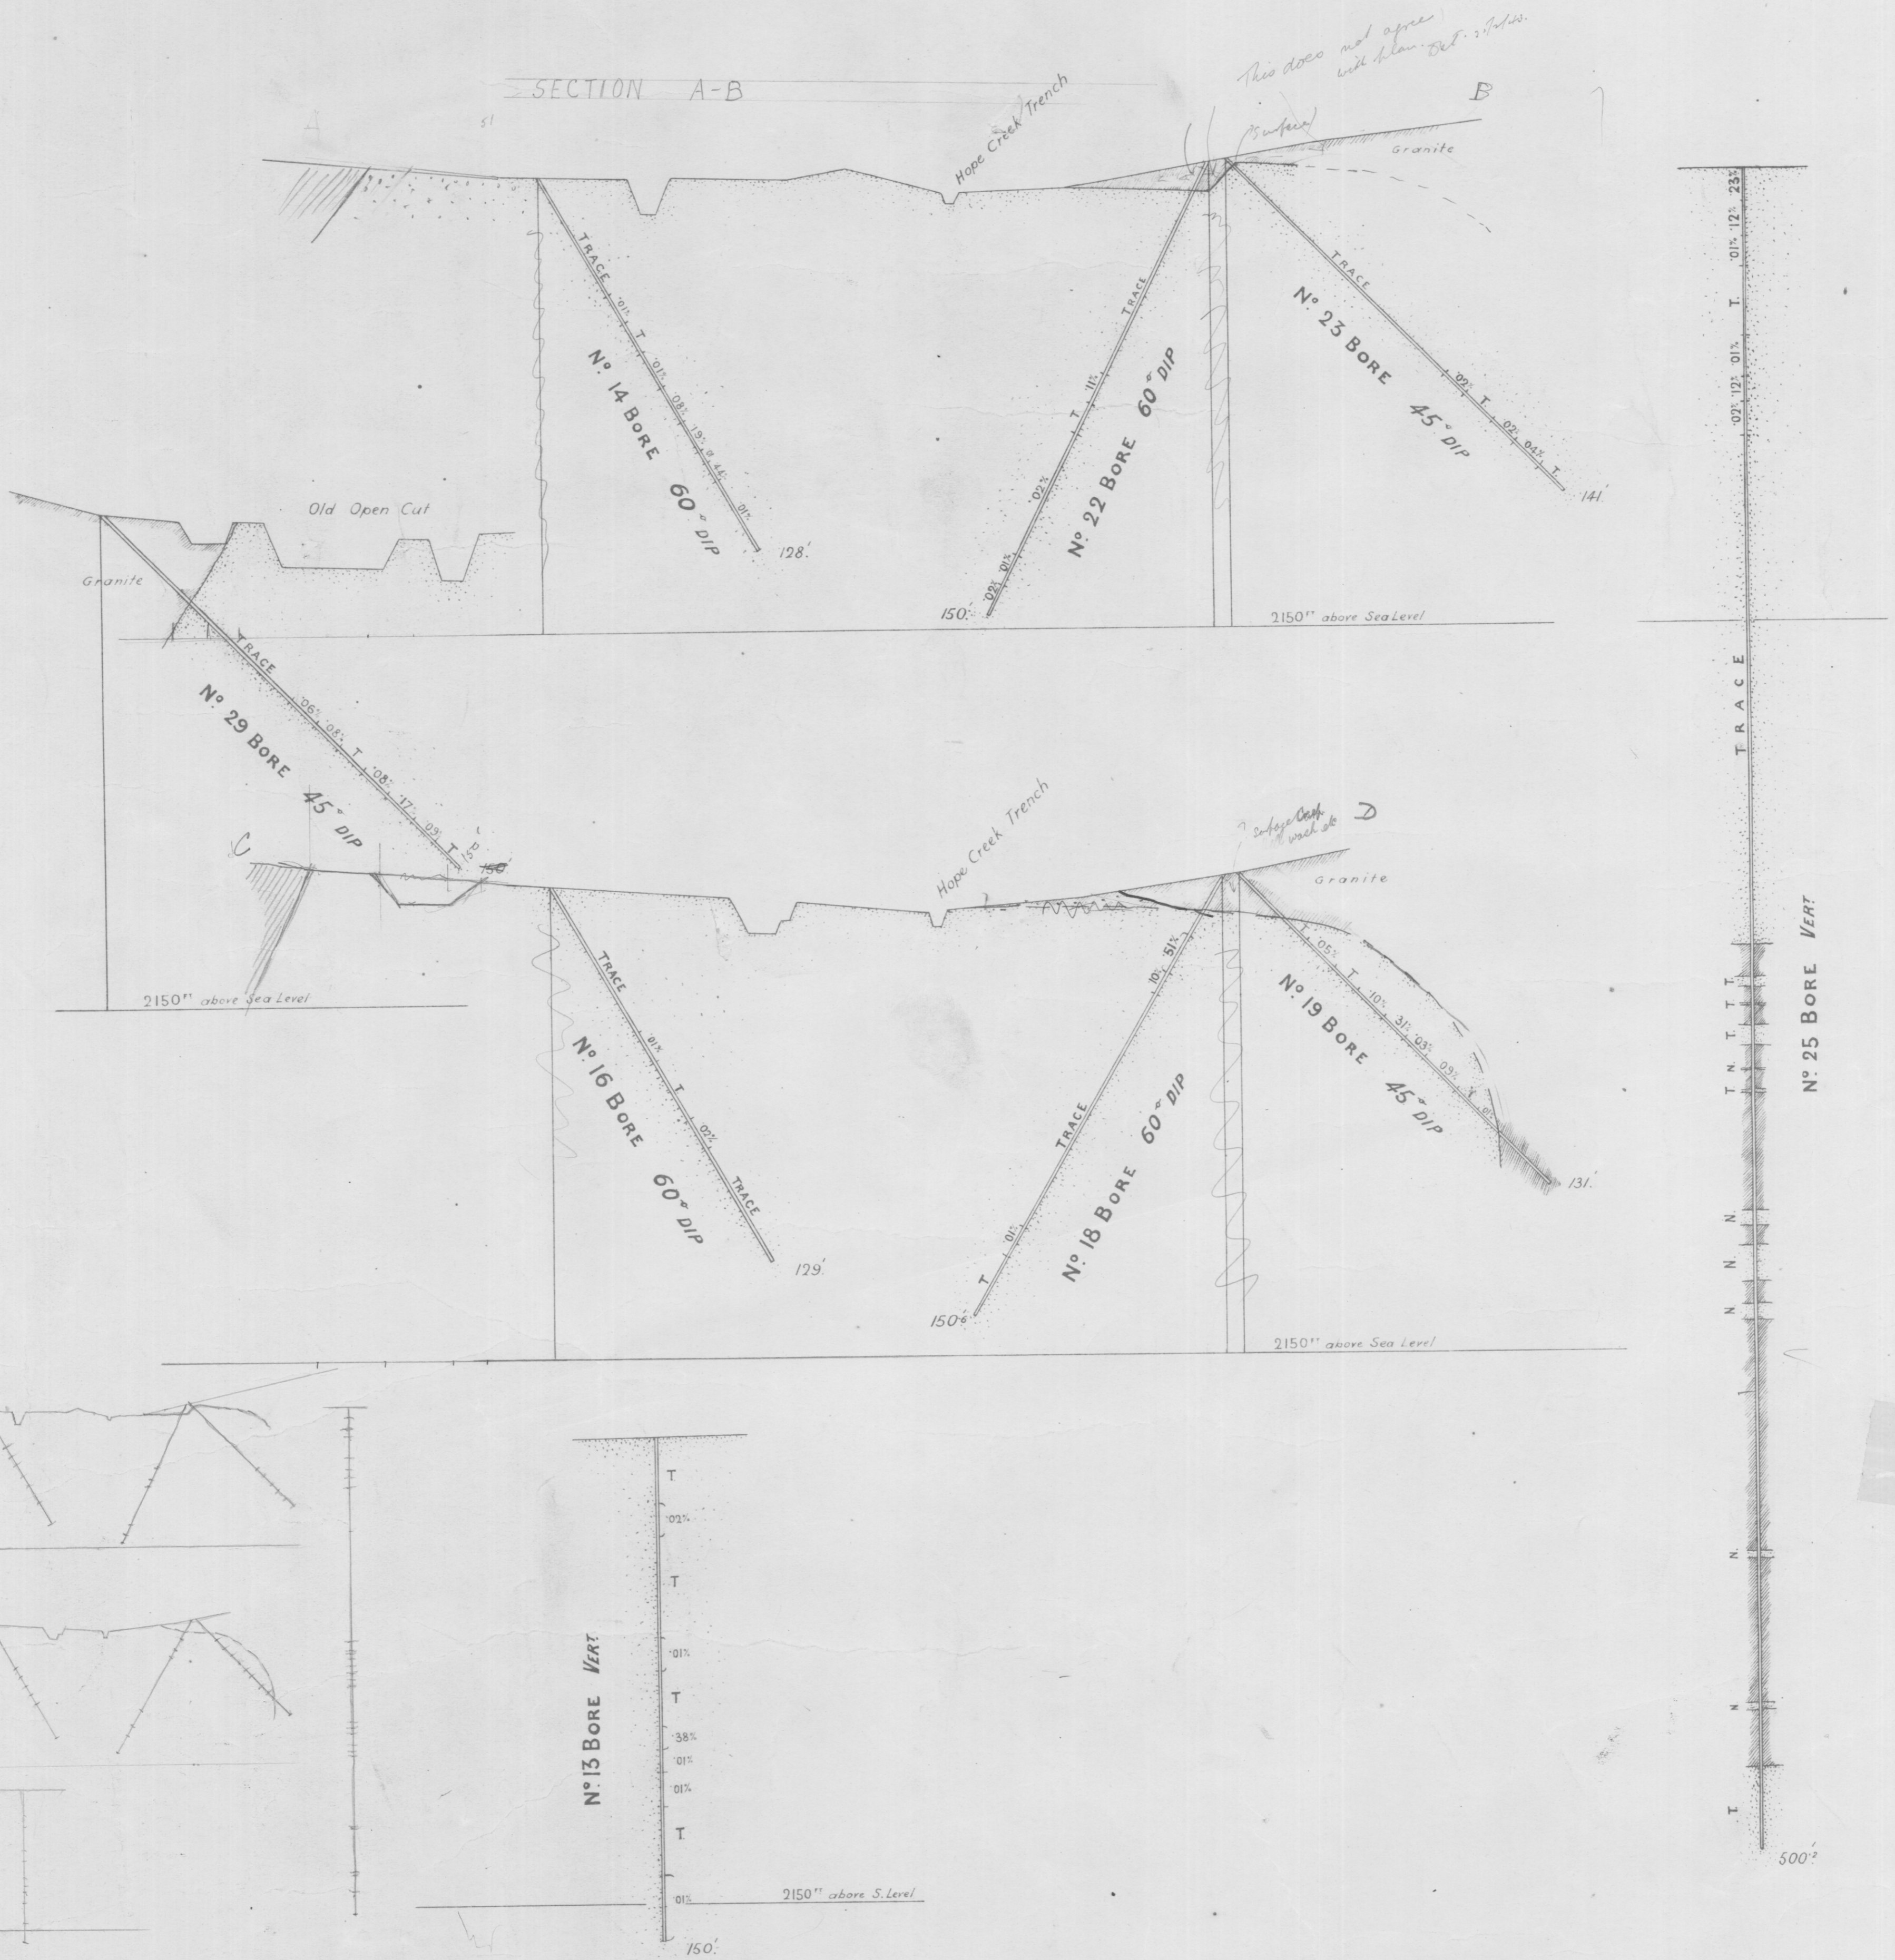

198 / 33

30' - 1 inch

Reduce to 50'.
 Please with plan
 of workings
 on 50' to 1"
 Section A-B
 Section C-D.
 Arrange the rest.
 D.P.

