
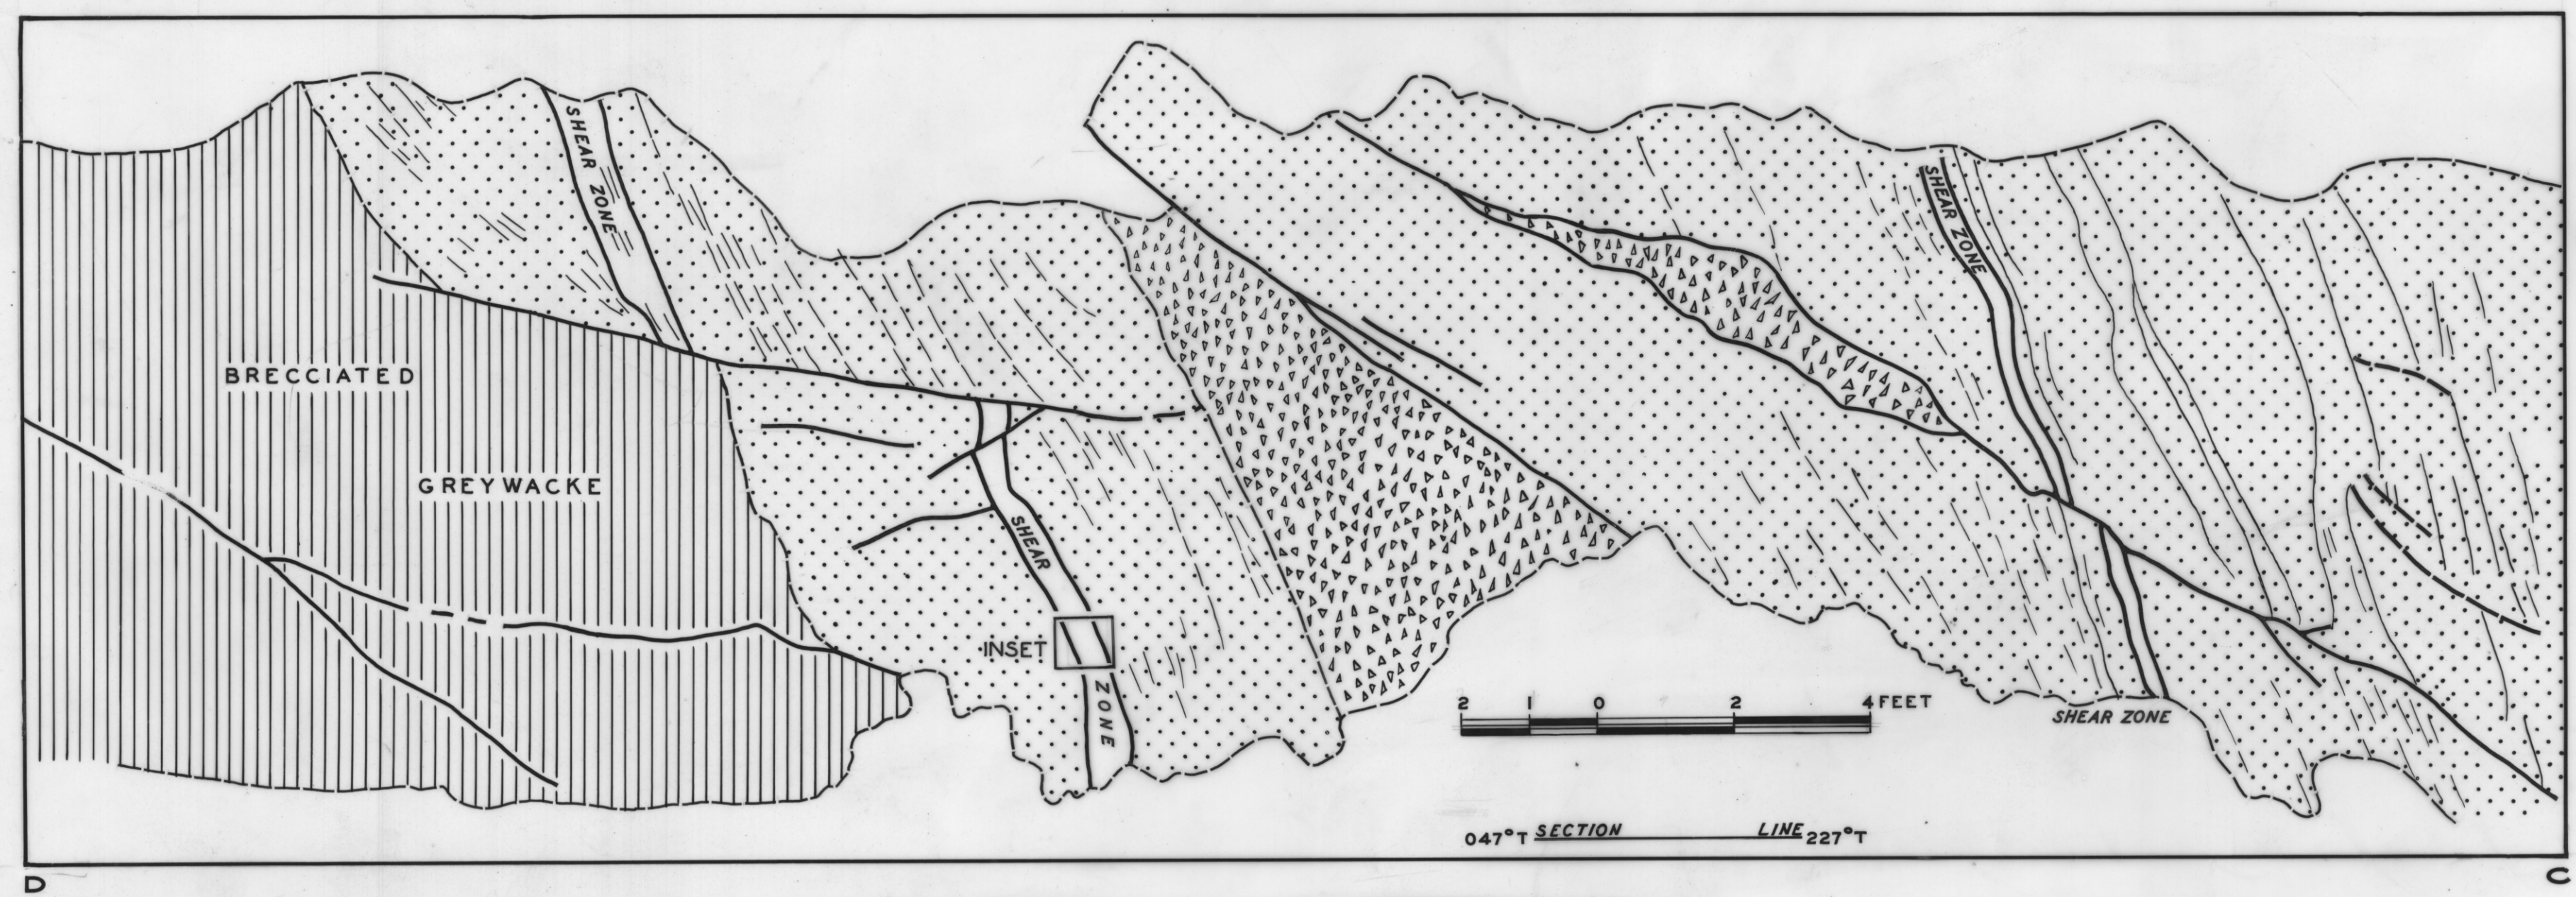
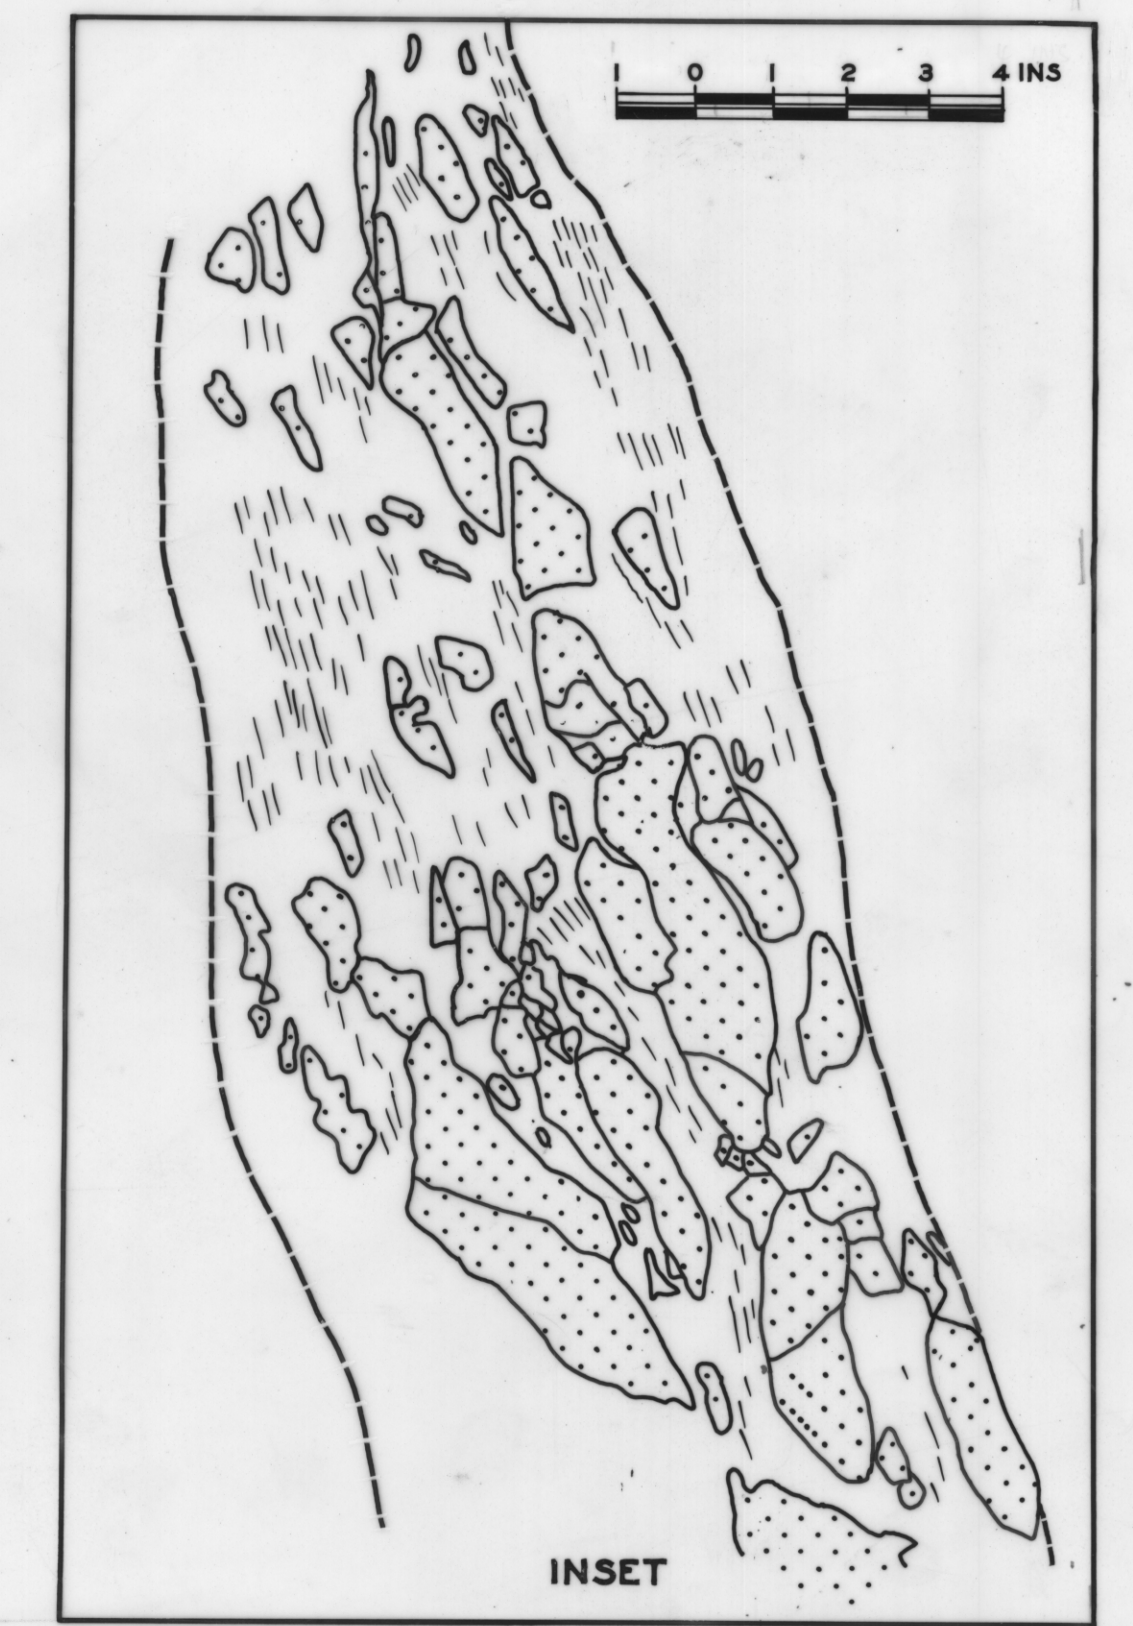
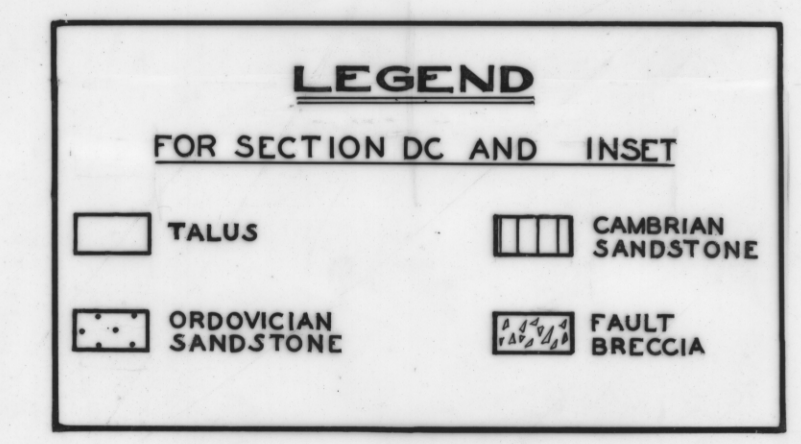
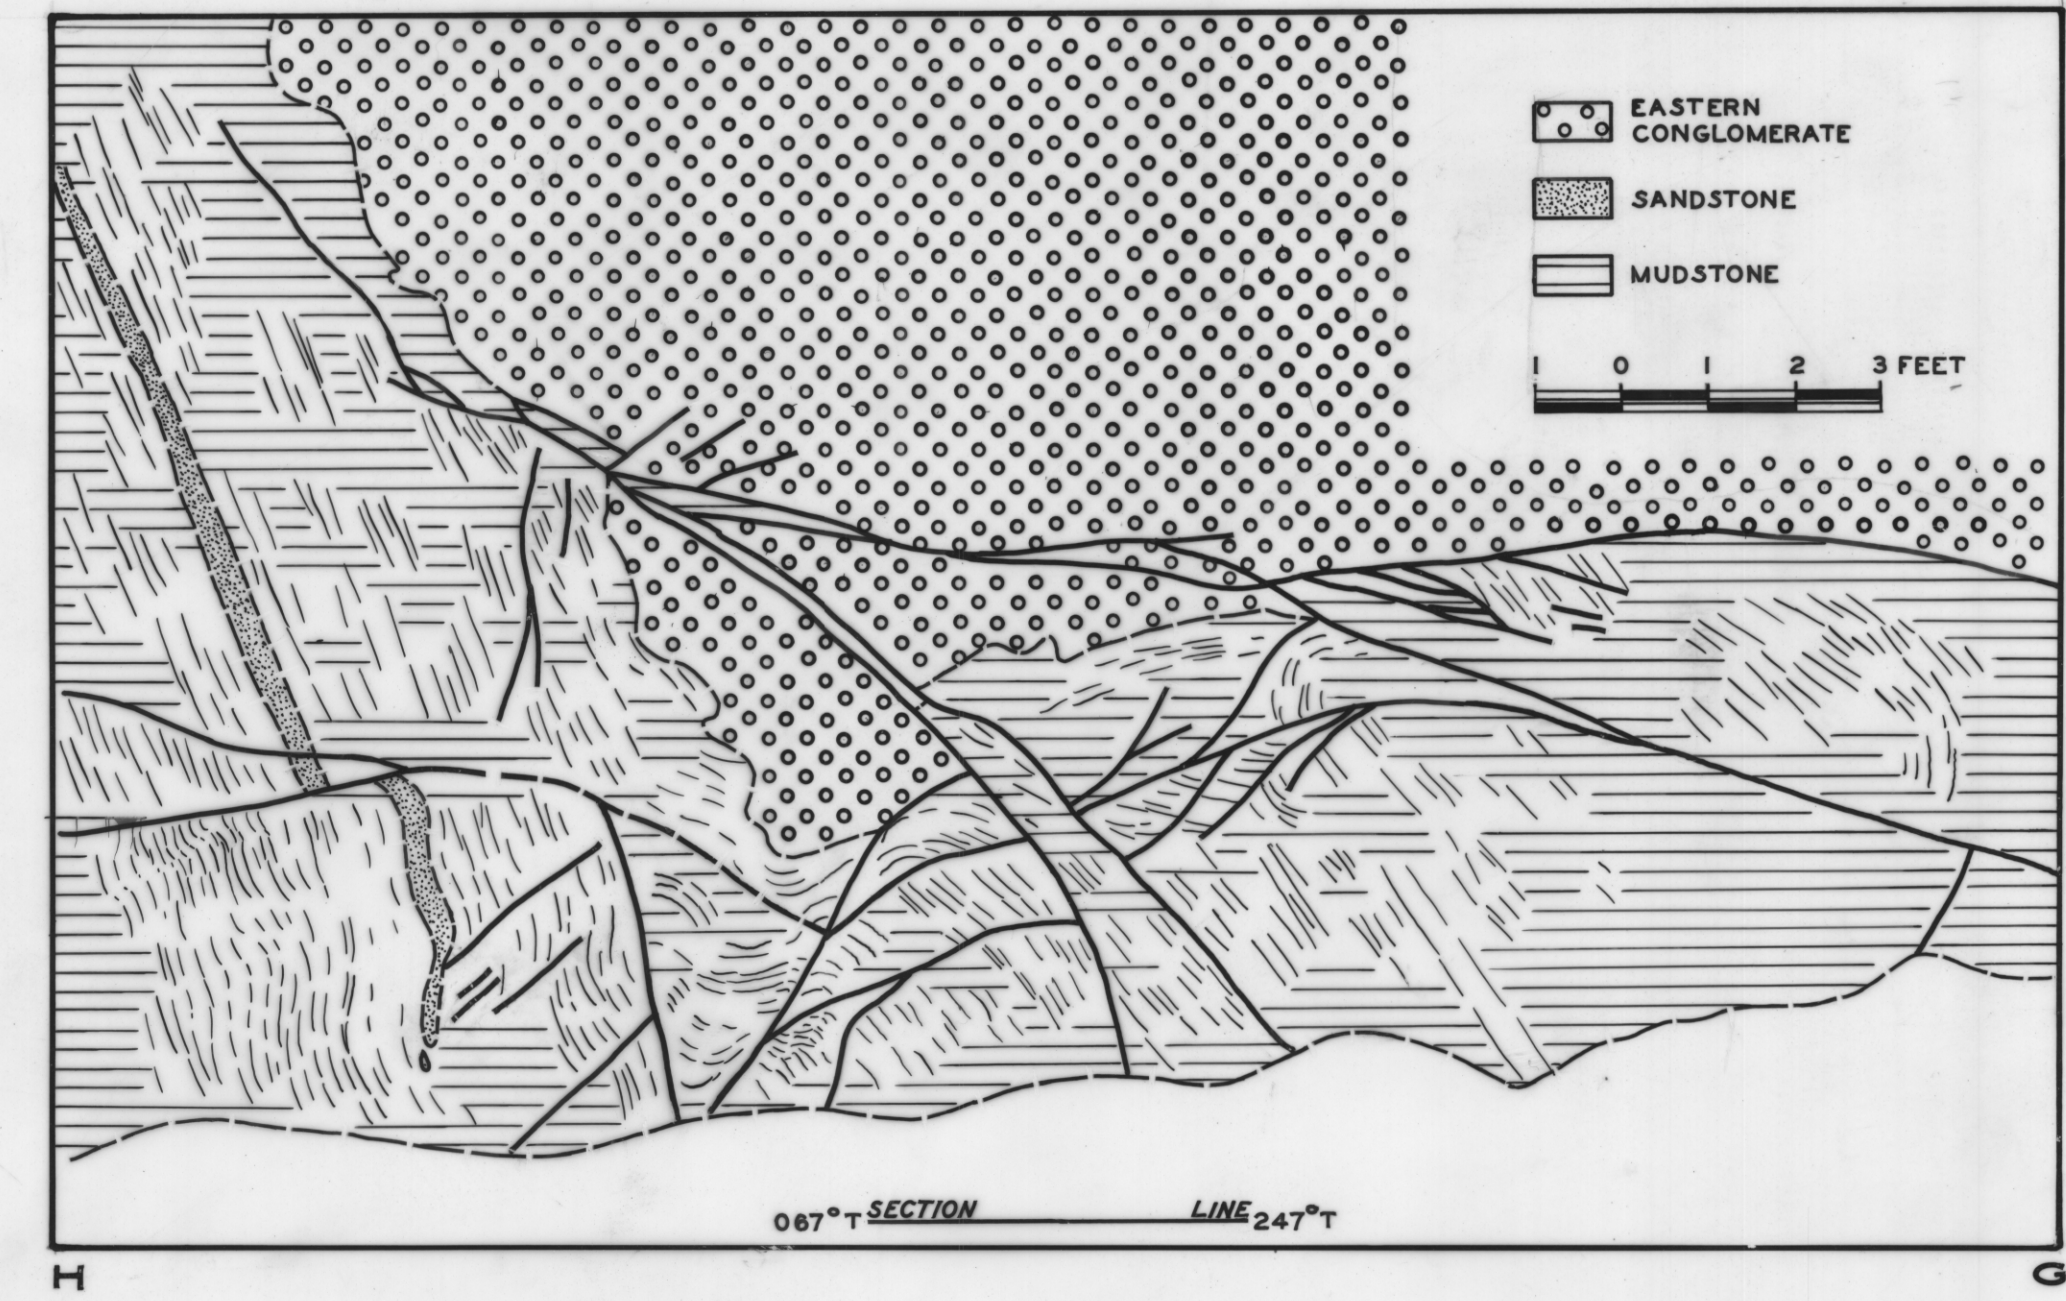


2123

179

Return to H

5 cm

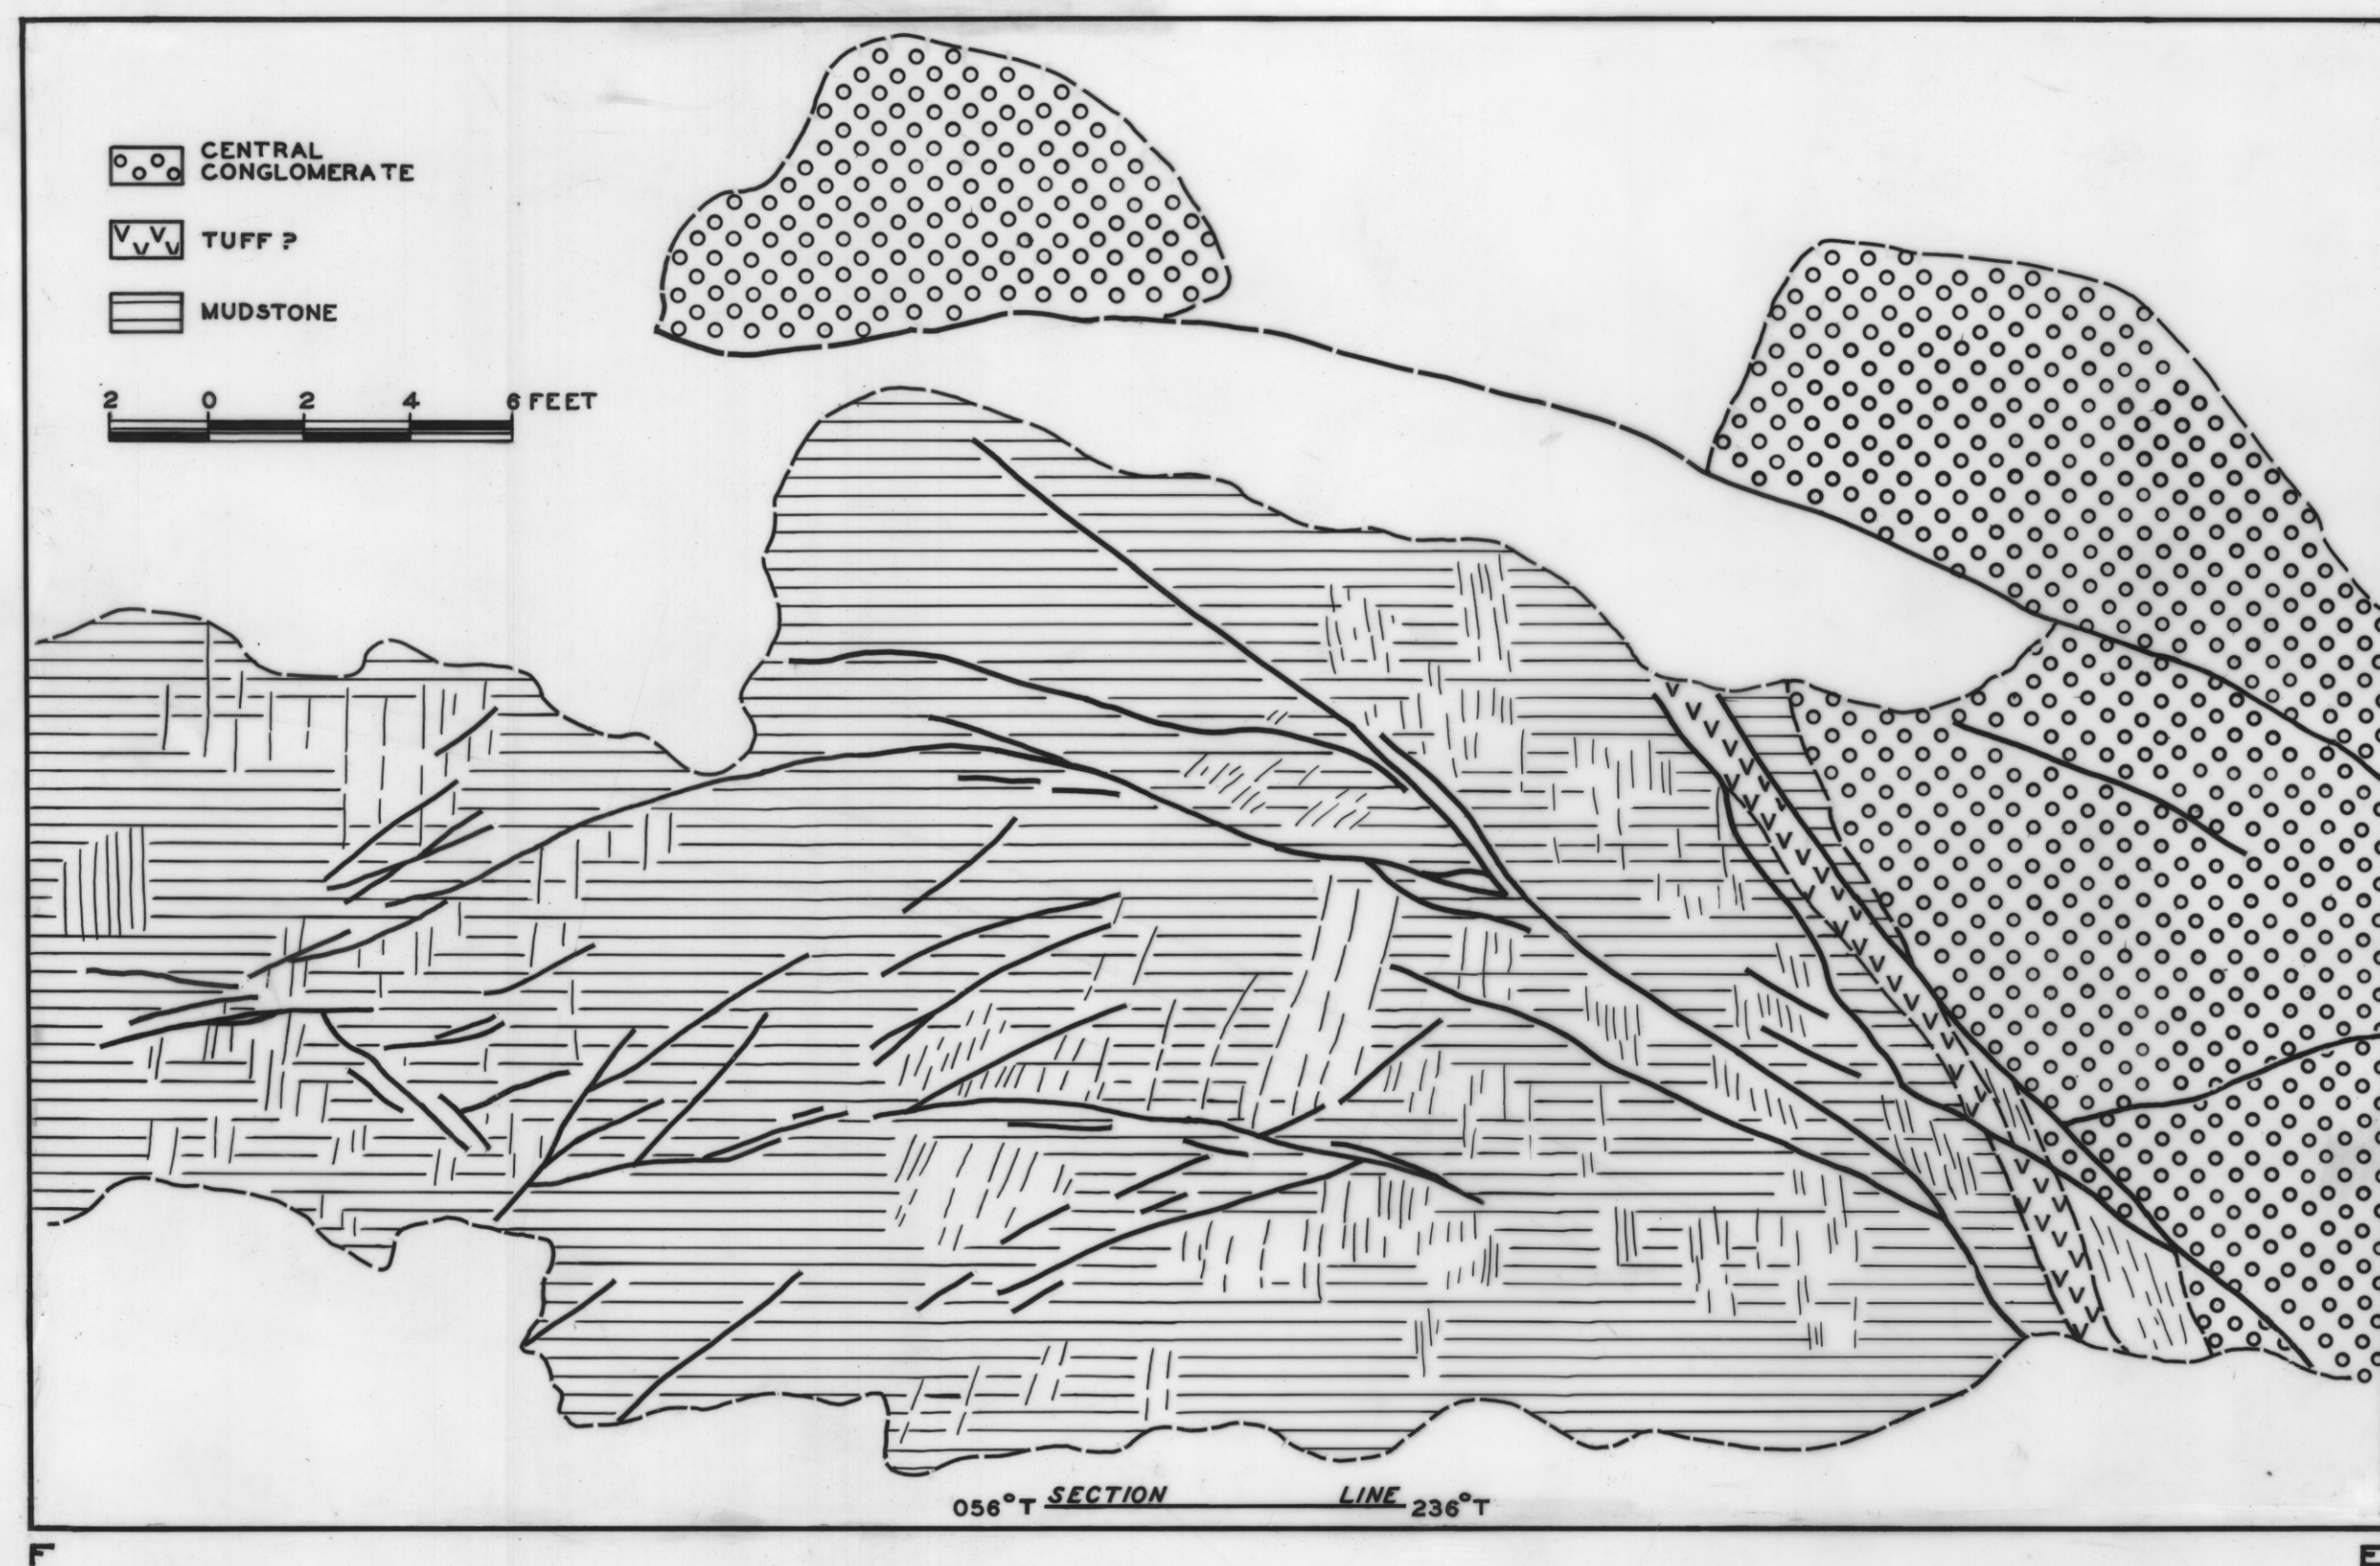

DETAILS OF ROAD SECTION-GUNNS SUGARLOAF