


General Plan of Works
Scale 200ft to an inch

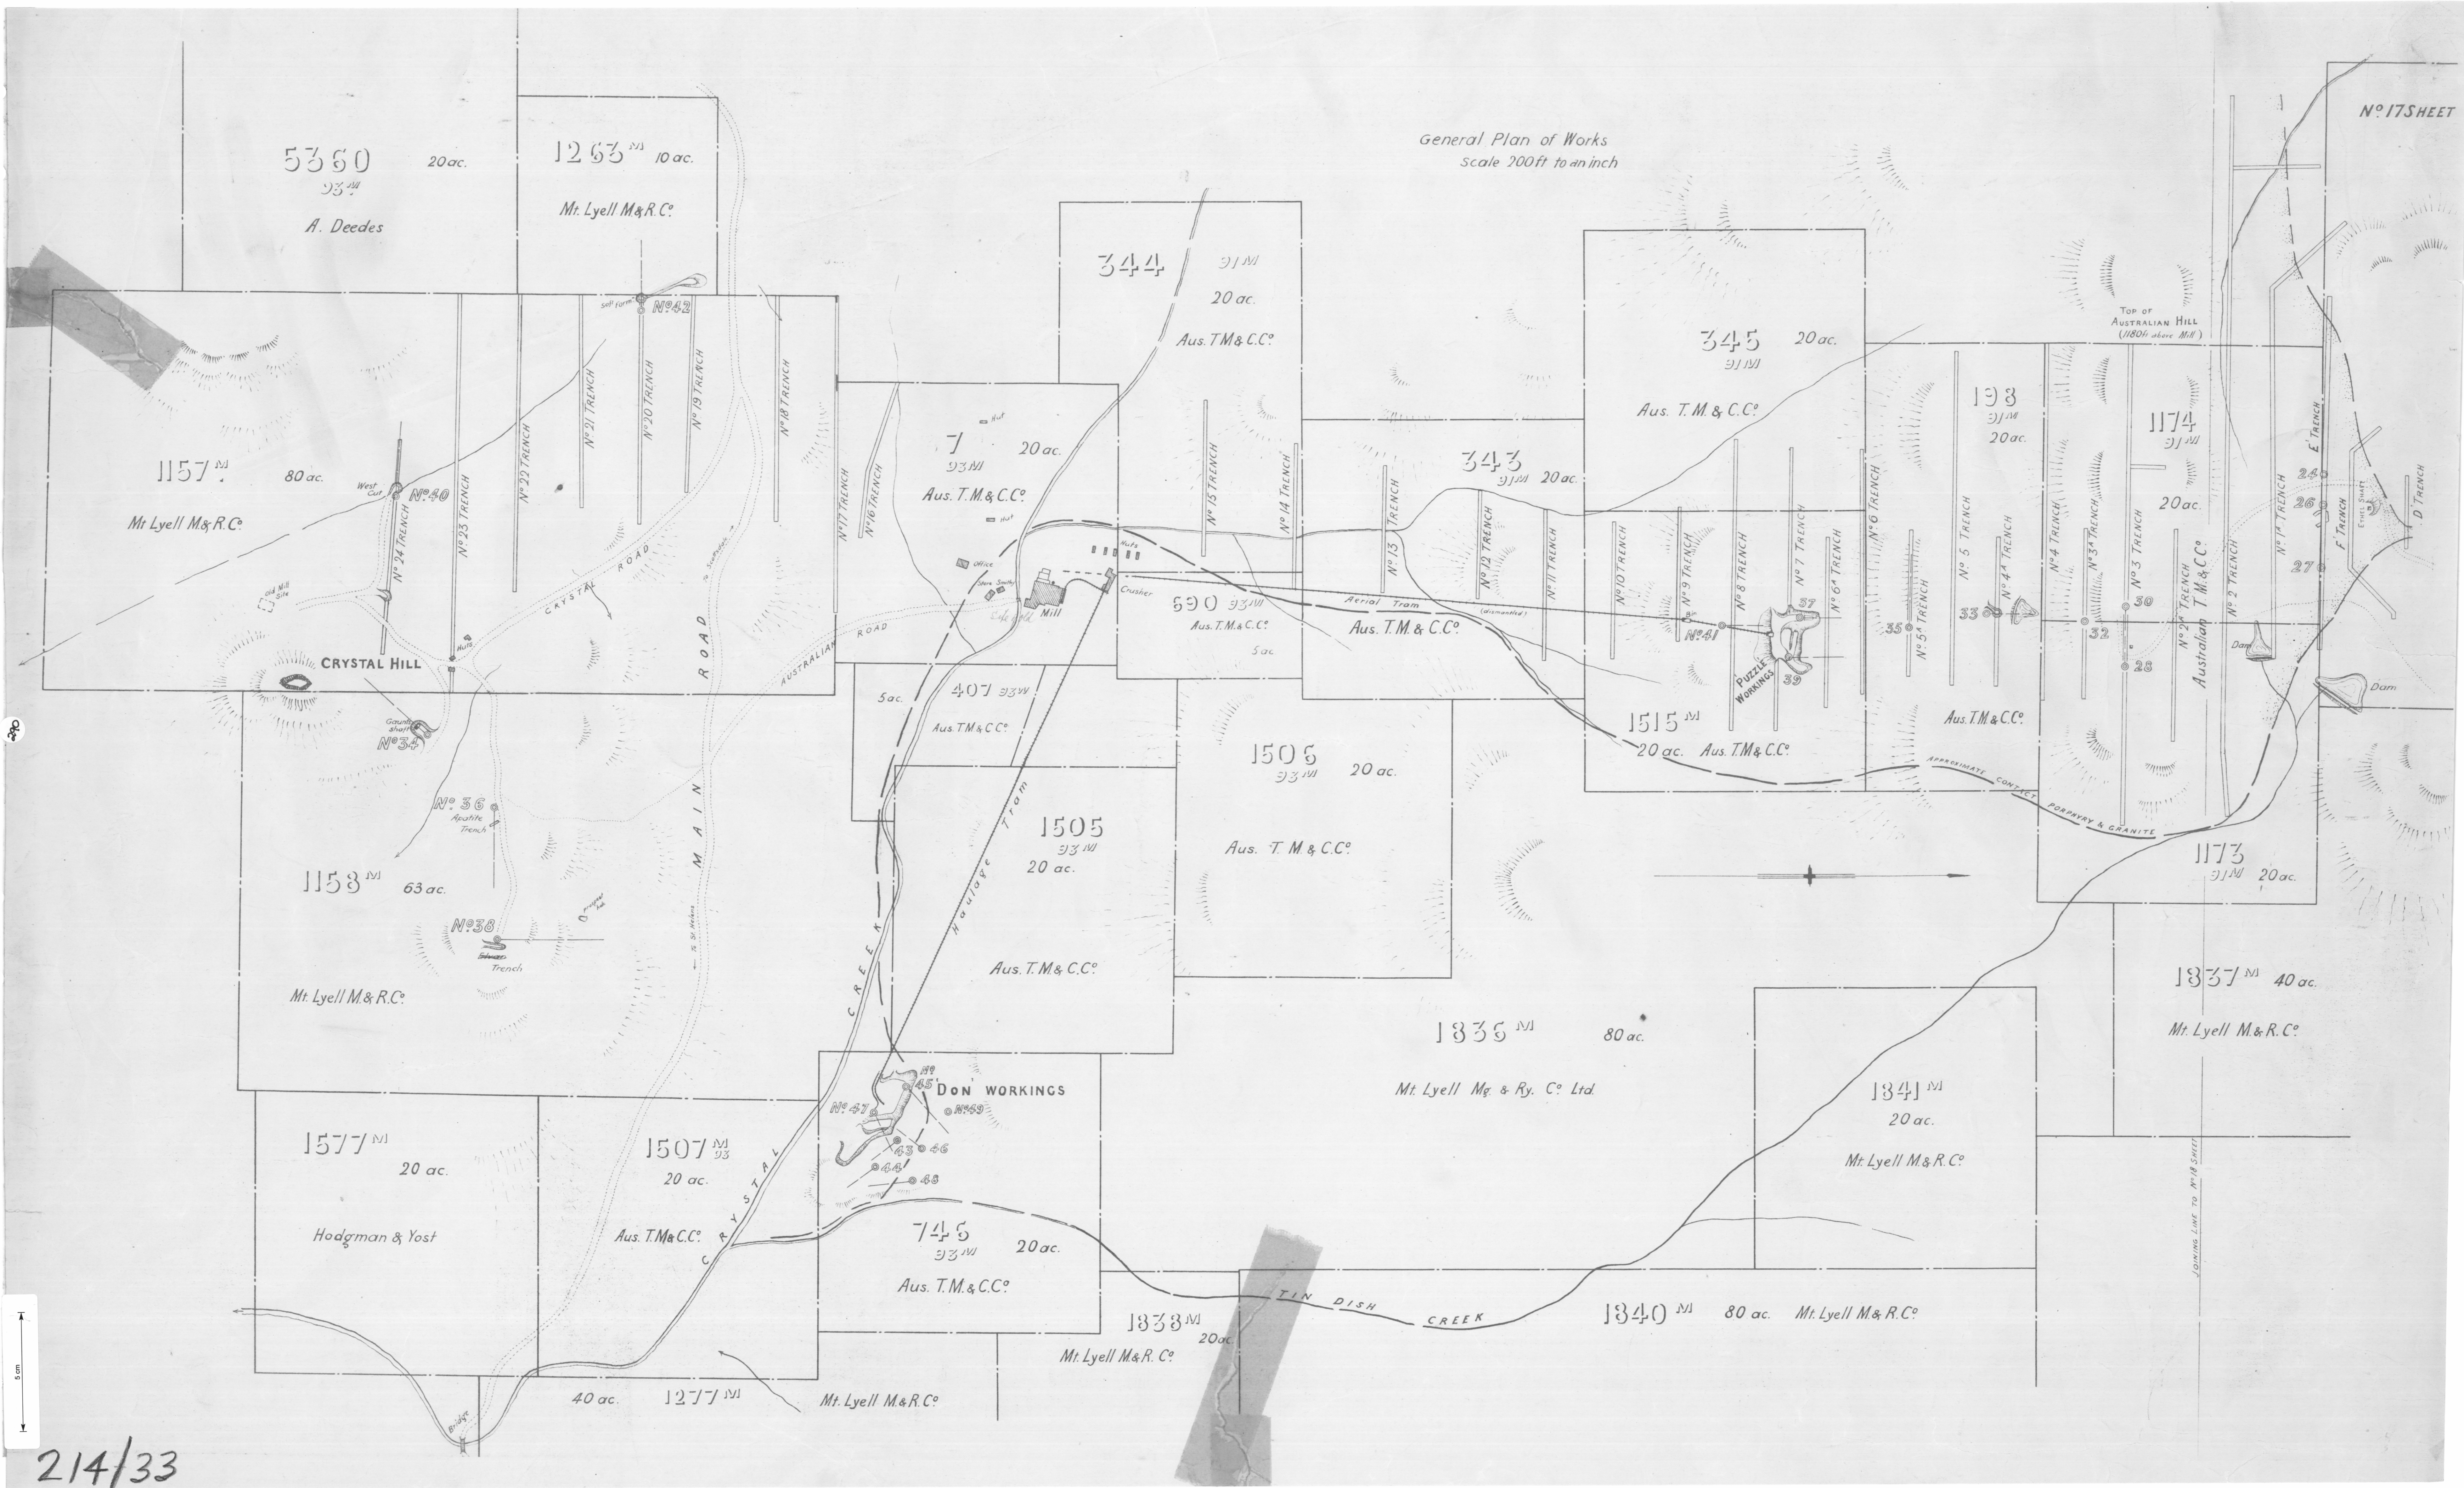

214

5 cm

214/33

JOINING LINE TO Nº 18 SHEET