
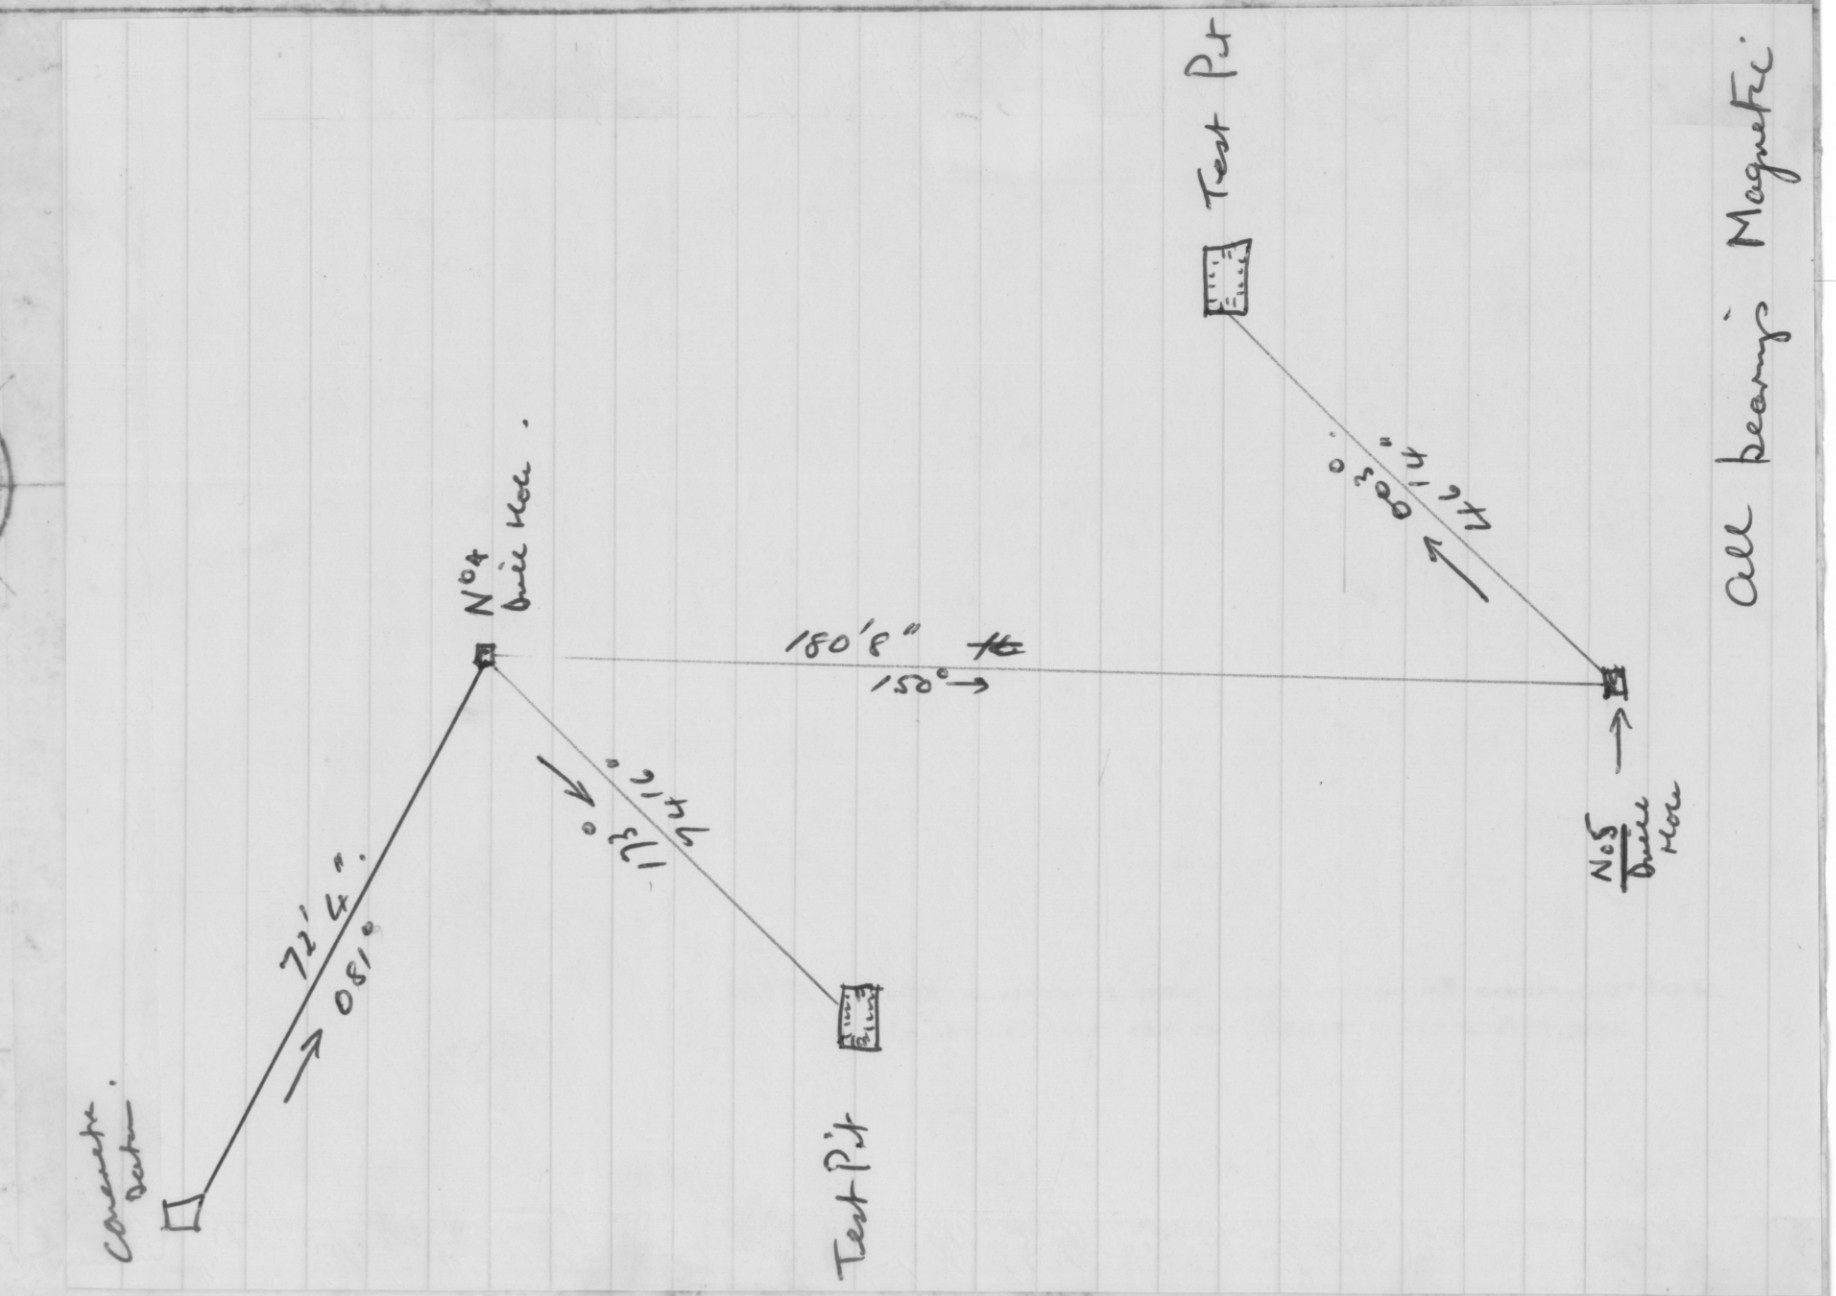


2181


350

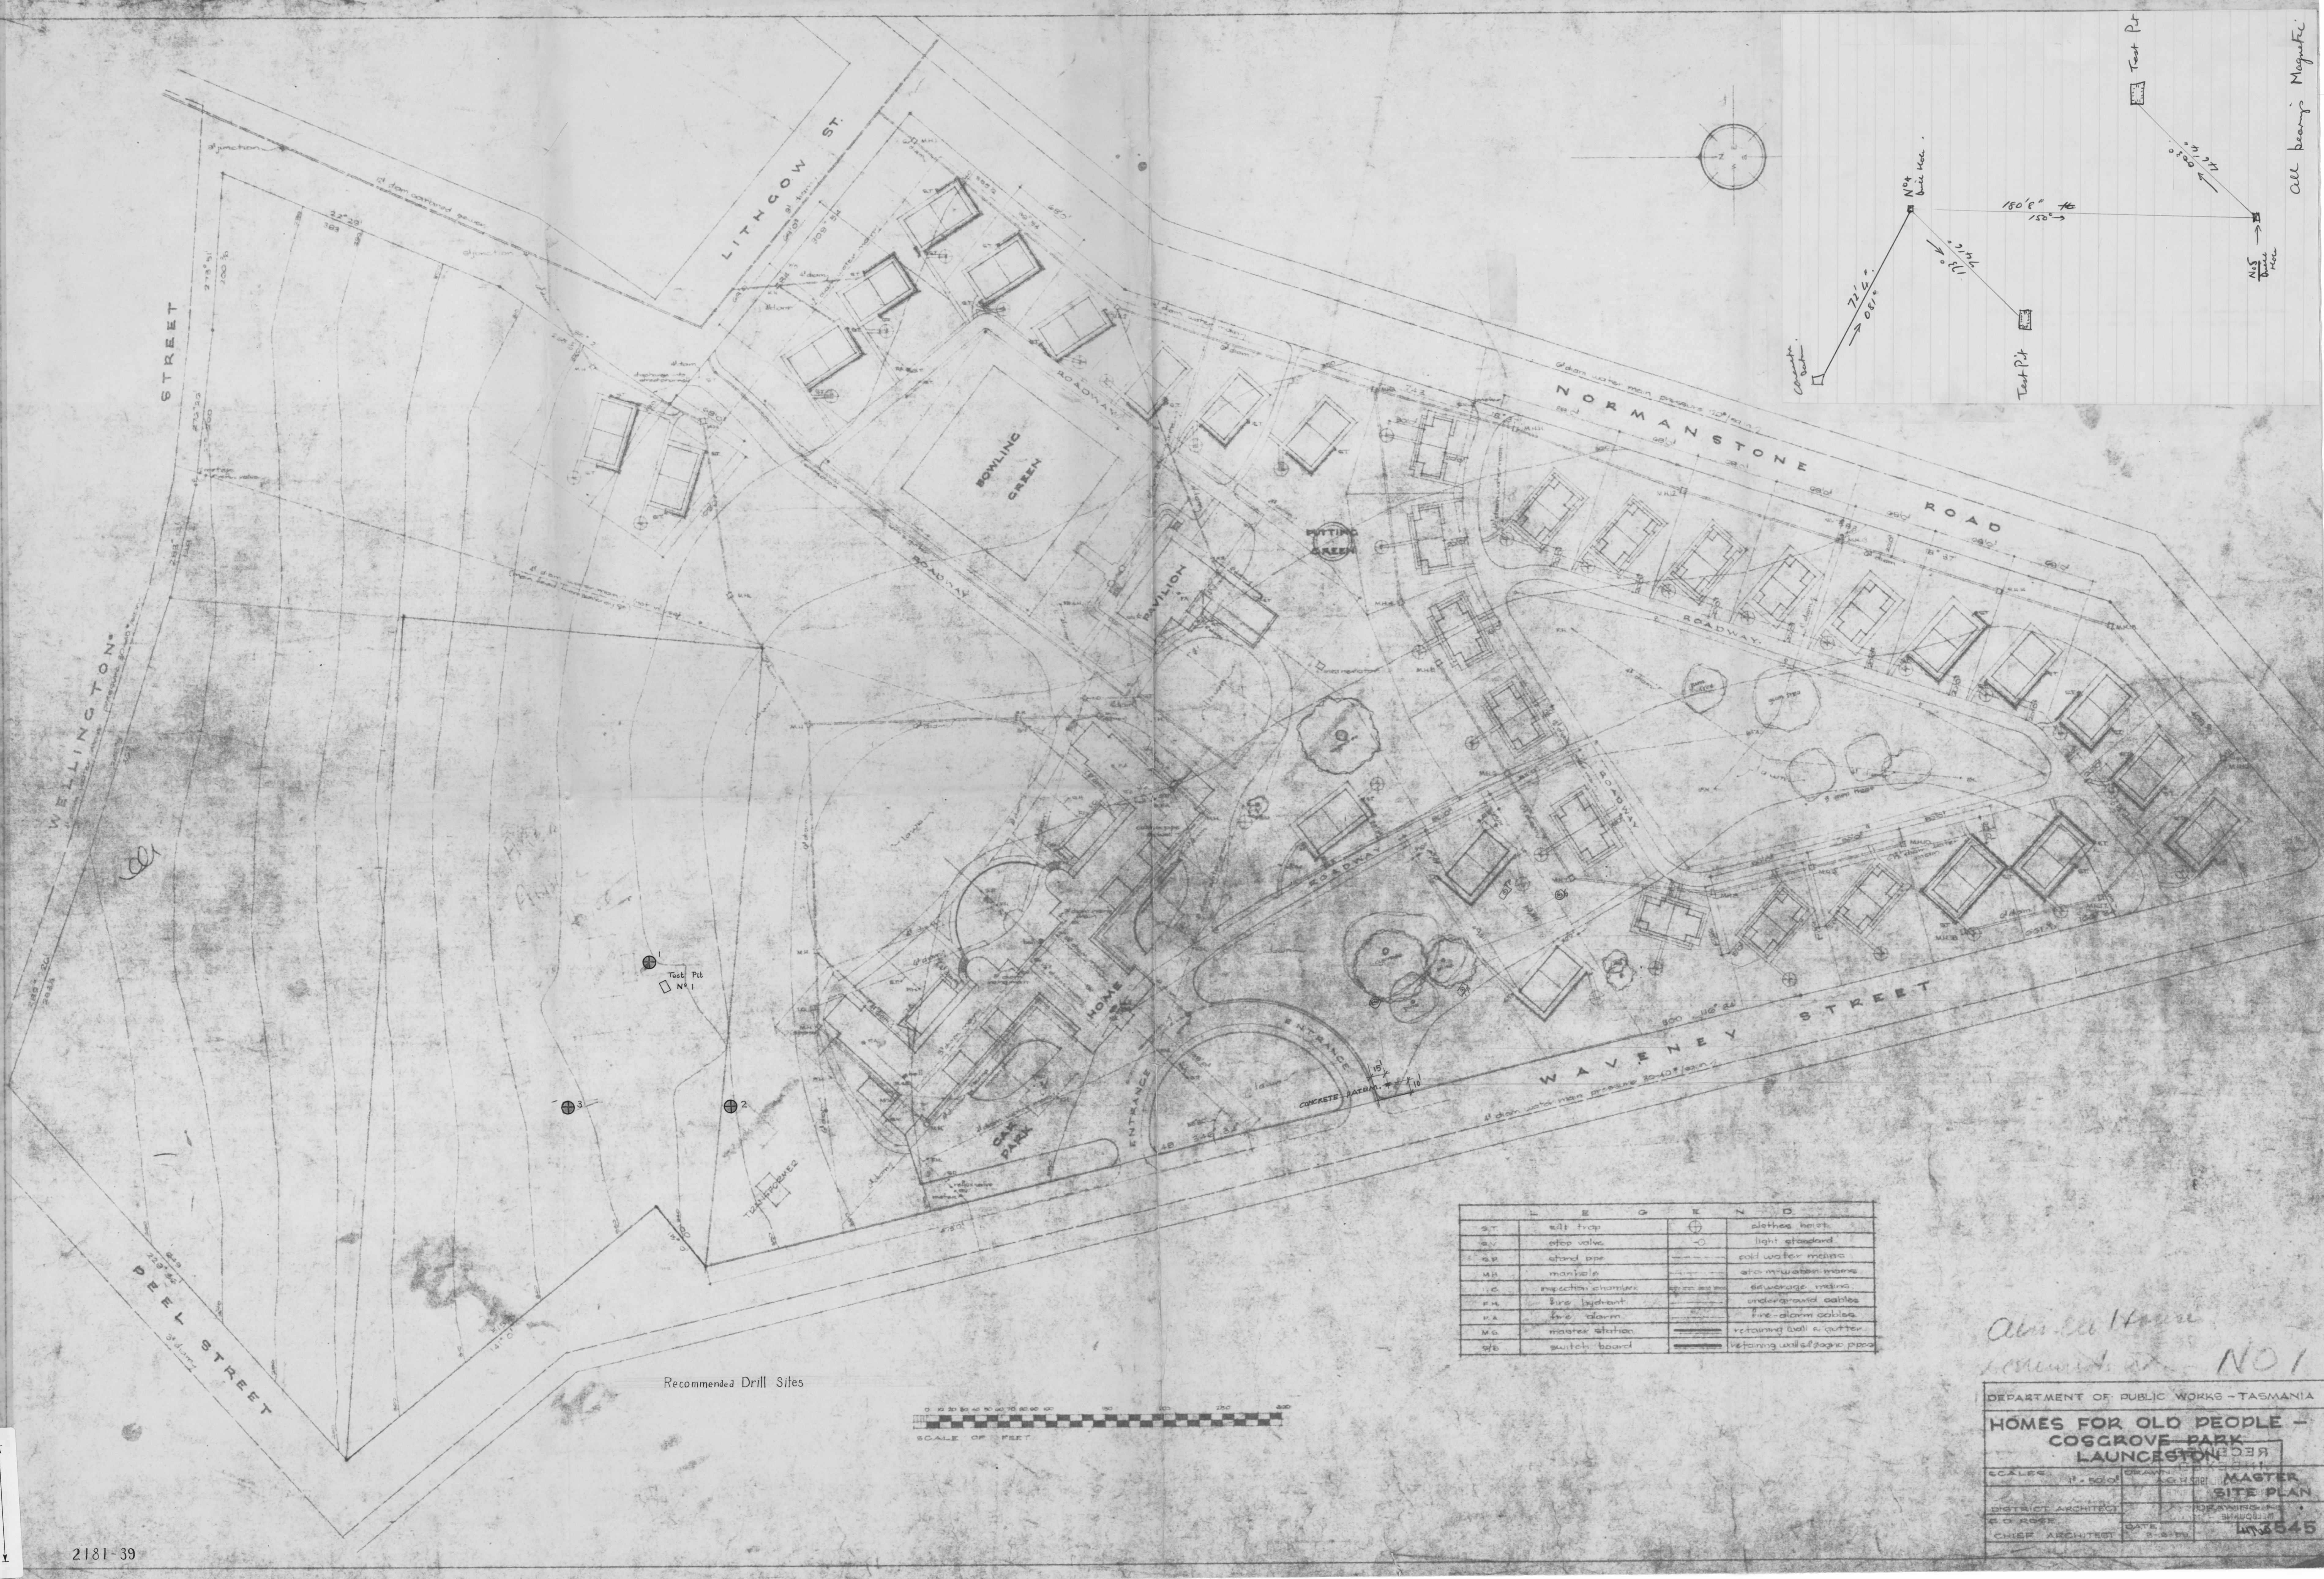

all bearings Magn. Fi.

L E G E N D			
ST	silt trap	⊕	clothes hook
SV	stop valve	⊙	light standard
SP	stand pipe	⊖	cold water mains
MP	manhole	⊖	gas meterable mains
IC	inspection chamber	⊖	sewerage mains
UL	fire hydrant	⊖	underground cables
FA	fire alarm	⊖	fire alarm cables
MS	manhole station	⊖	retaining wall & gutter
SB	switch board	⊖	retaining wall & gutter

Recommended Drill Sites

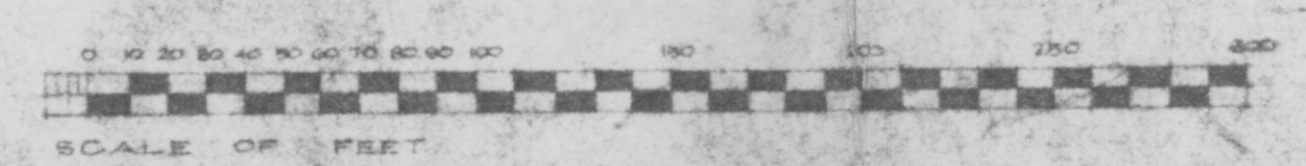

Abel Hill House
Launceston, TAS NO1

DEPARTMENT OF PUBLIC WORKS - TASMANIA	
HOMES FOR OLD PEOPLE - COGGROVE PARK LAUNCESTON	
SCALE: 1" = 100'	DRAWN BY: MASTER
DISTRICT ARCHITECT	DATE: 1954
CHIEF ARCHITECT	NO: 545