



2393

480

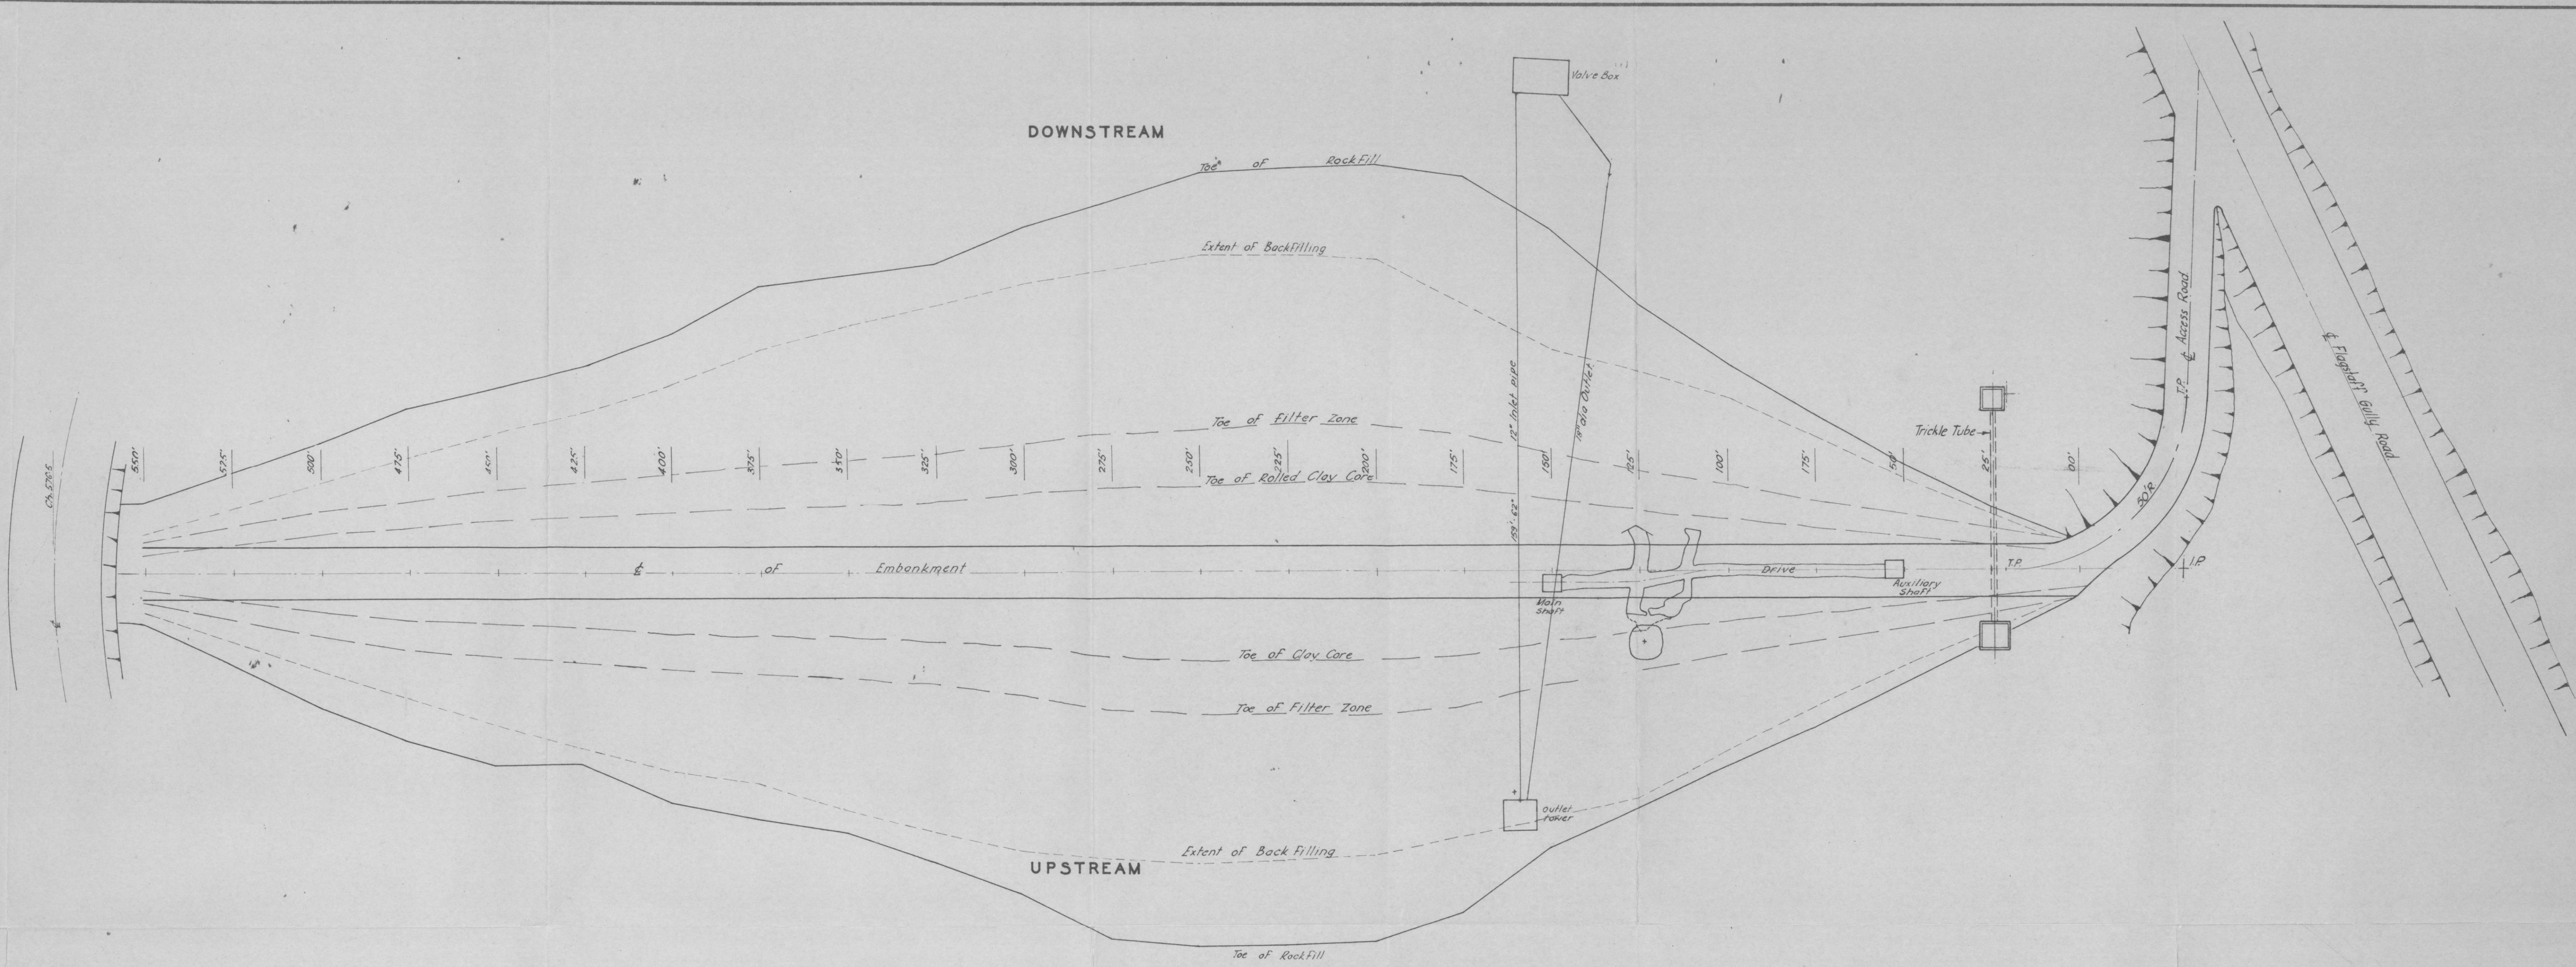

PLAN

SCALE: 1" = 20'-0"

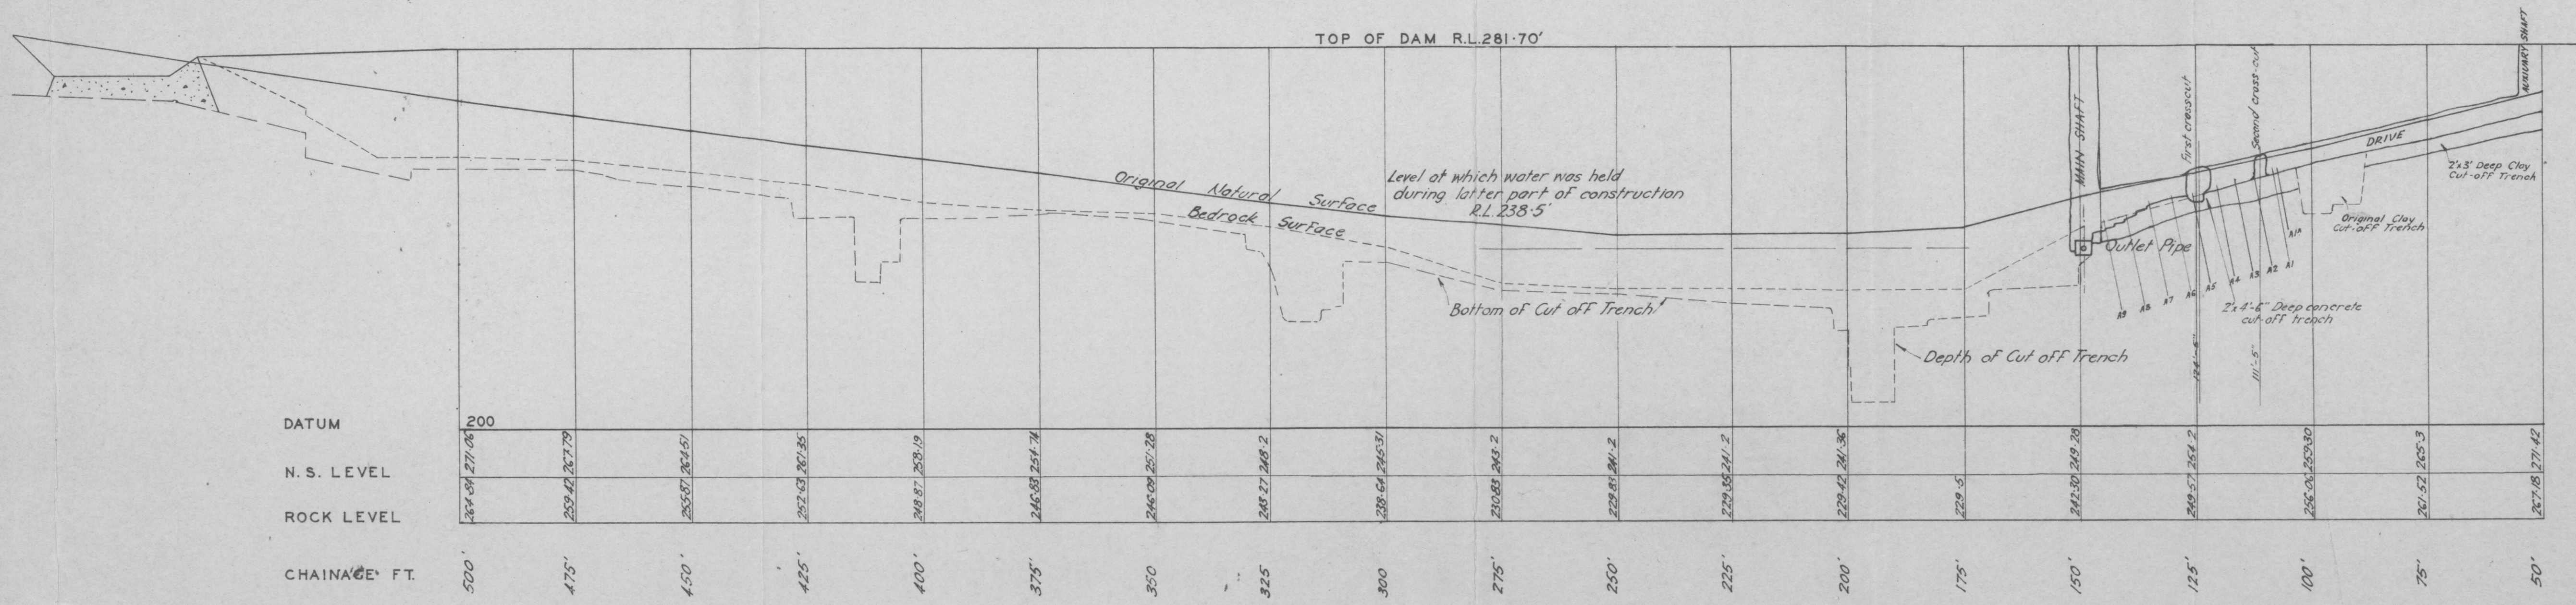

LONGITUDINAL SECTION

SCALE: 1" = 20'-0"

DATUM	200
N. S. LEVEL	287.04 271.06
ROCK LEVEL	259.45 267.79
CHAINAGE FT.	500' 475' 450' 425' 400' 375' 350' 325' 300' 275' 250' 225' 200' 175' 150' 125' 100' 75' 50'

© GUTTERIDGE HASKINS & DAVEY CONSULTING ENGINEERS
 HOBART MELBOURNE LAUNCESTON
MUNICIPALITY OF CLARENCE
FLAGSTAFF GULLY DAM
 GENERAL LAYOUT PLAN & SECTION OF REPAIR WORK

SCALE	As shown
DESIGNED	A. J. H.
DRAWN	H. M. B.
CHECKED	A. J. H.
APPROVED	[Signature]

1521-30-15.
REVISION