



2512

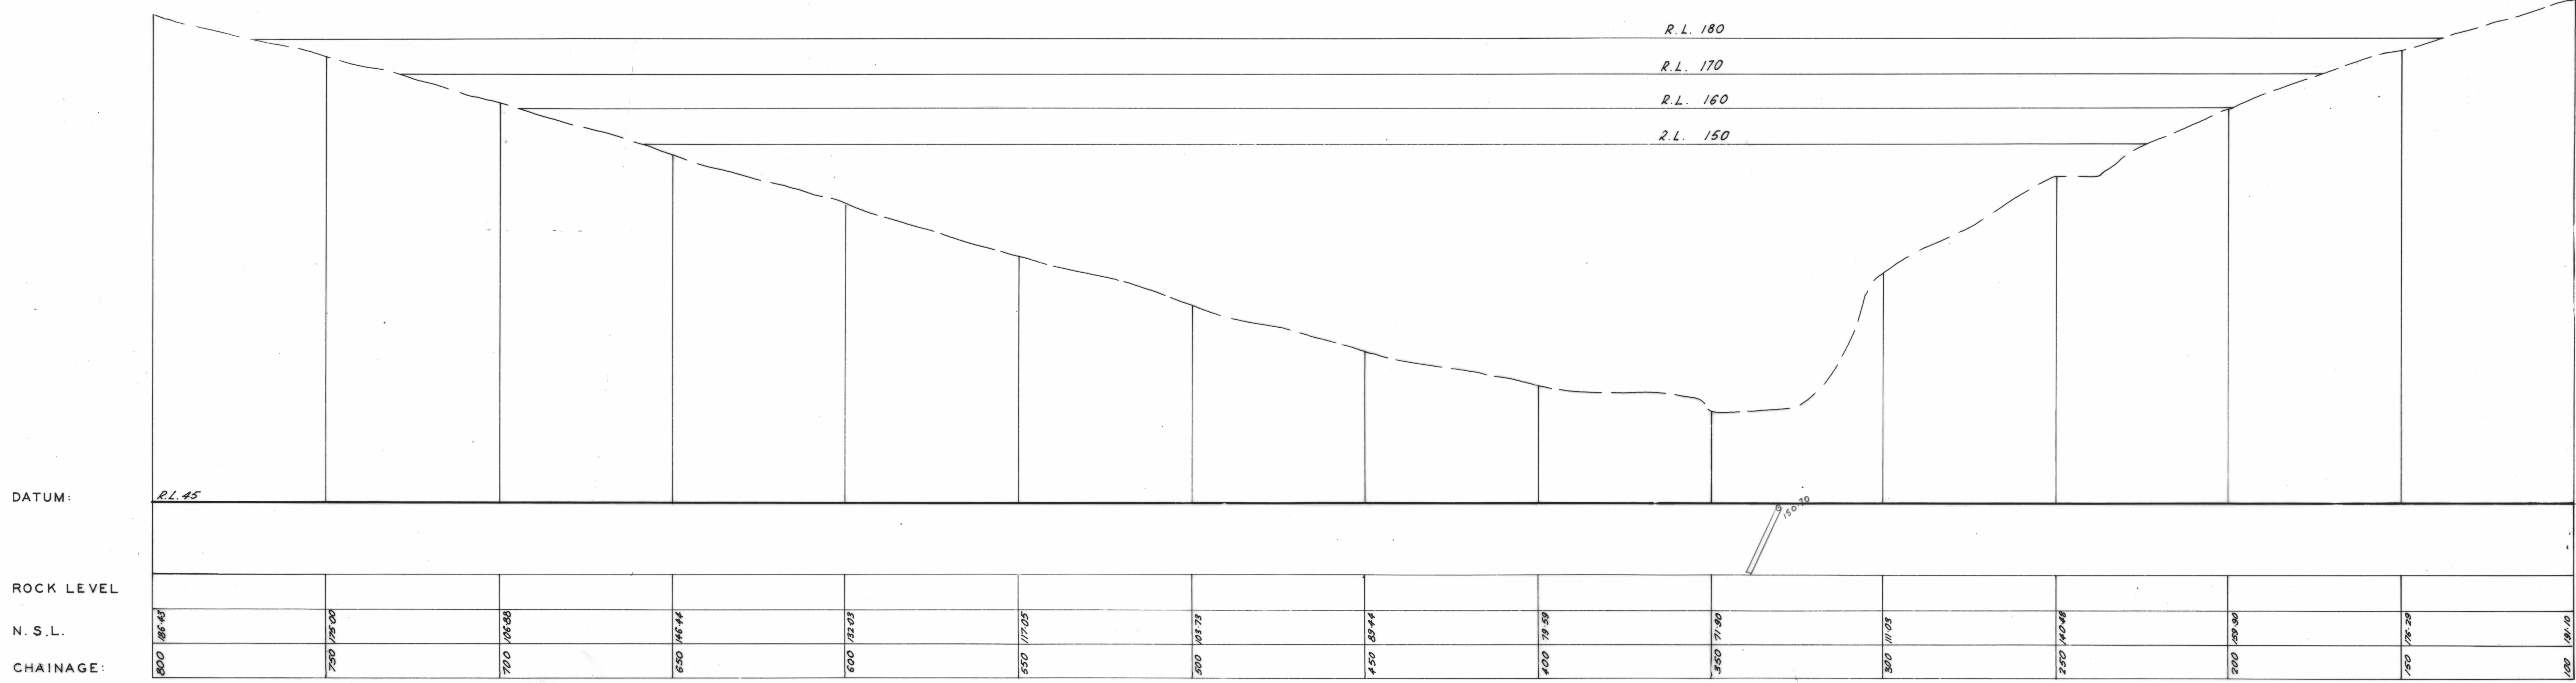

LONGITUDINAL SECTION ON CENTRE LINE

SCALE: 20 FT. TO 1 INCH

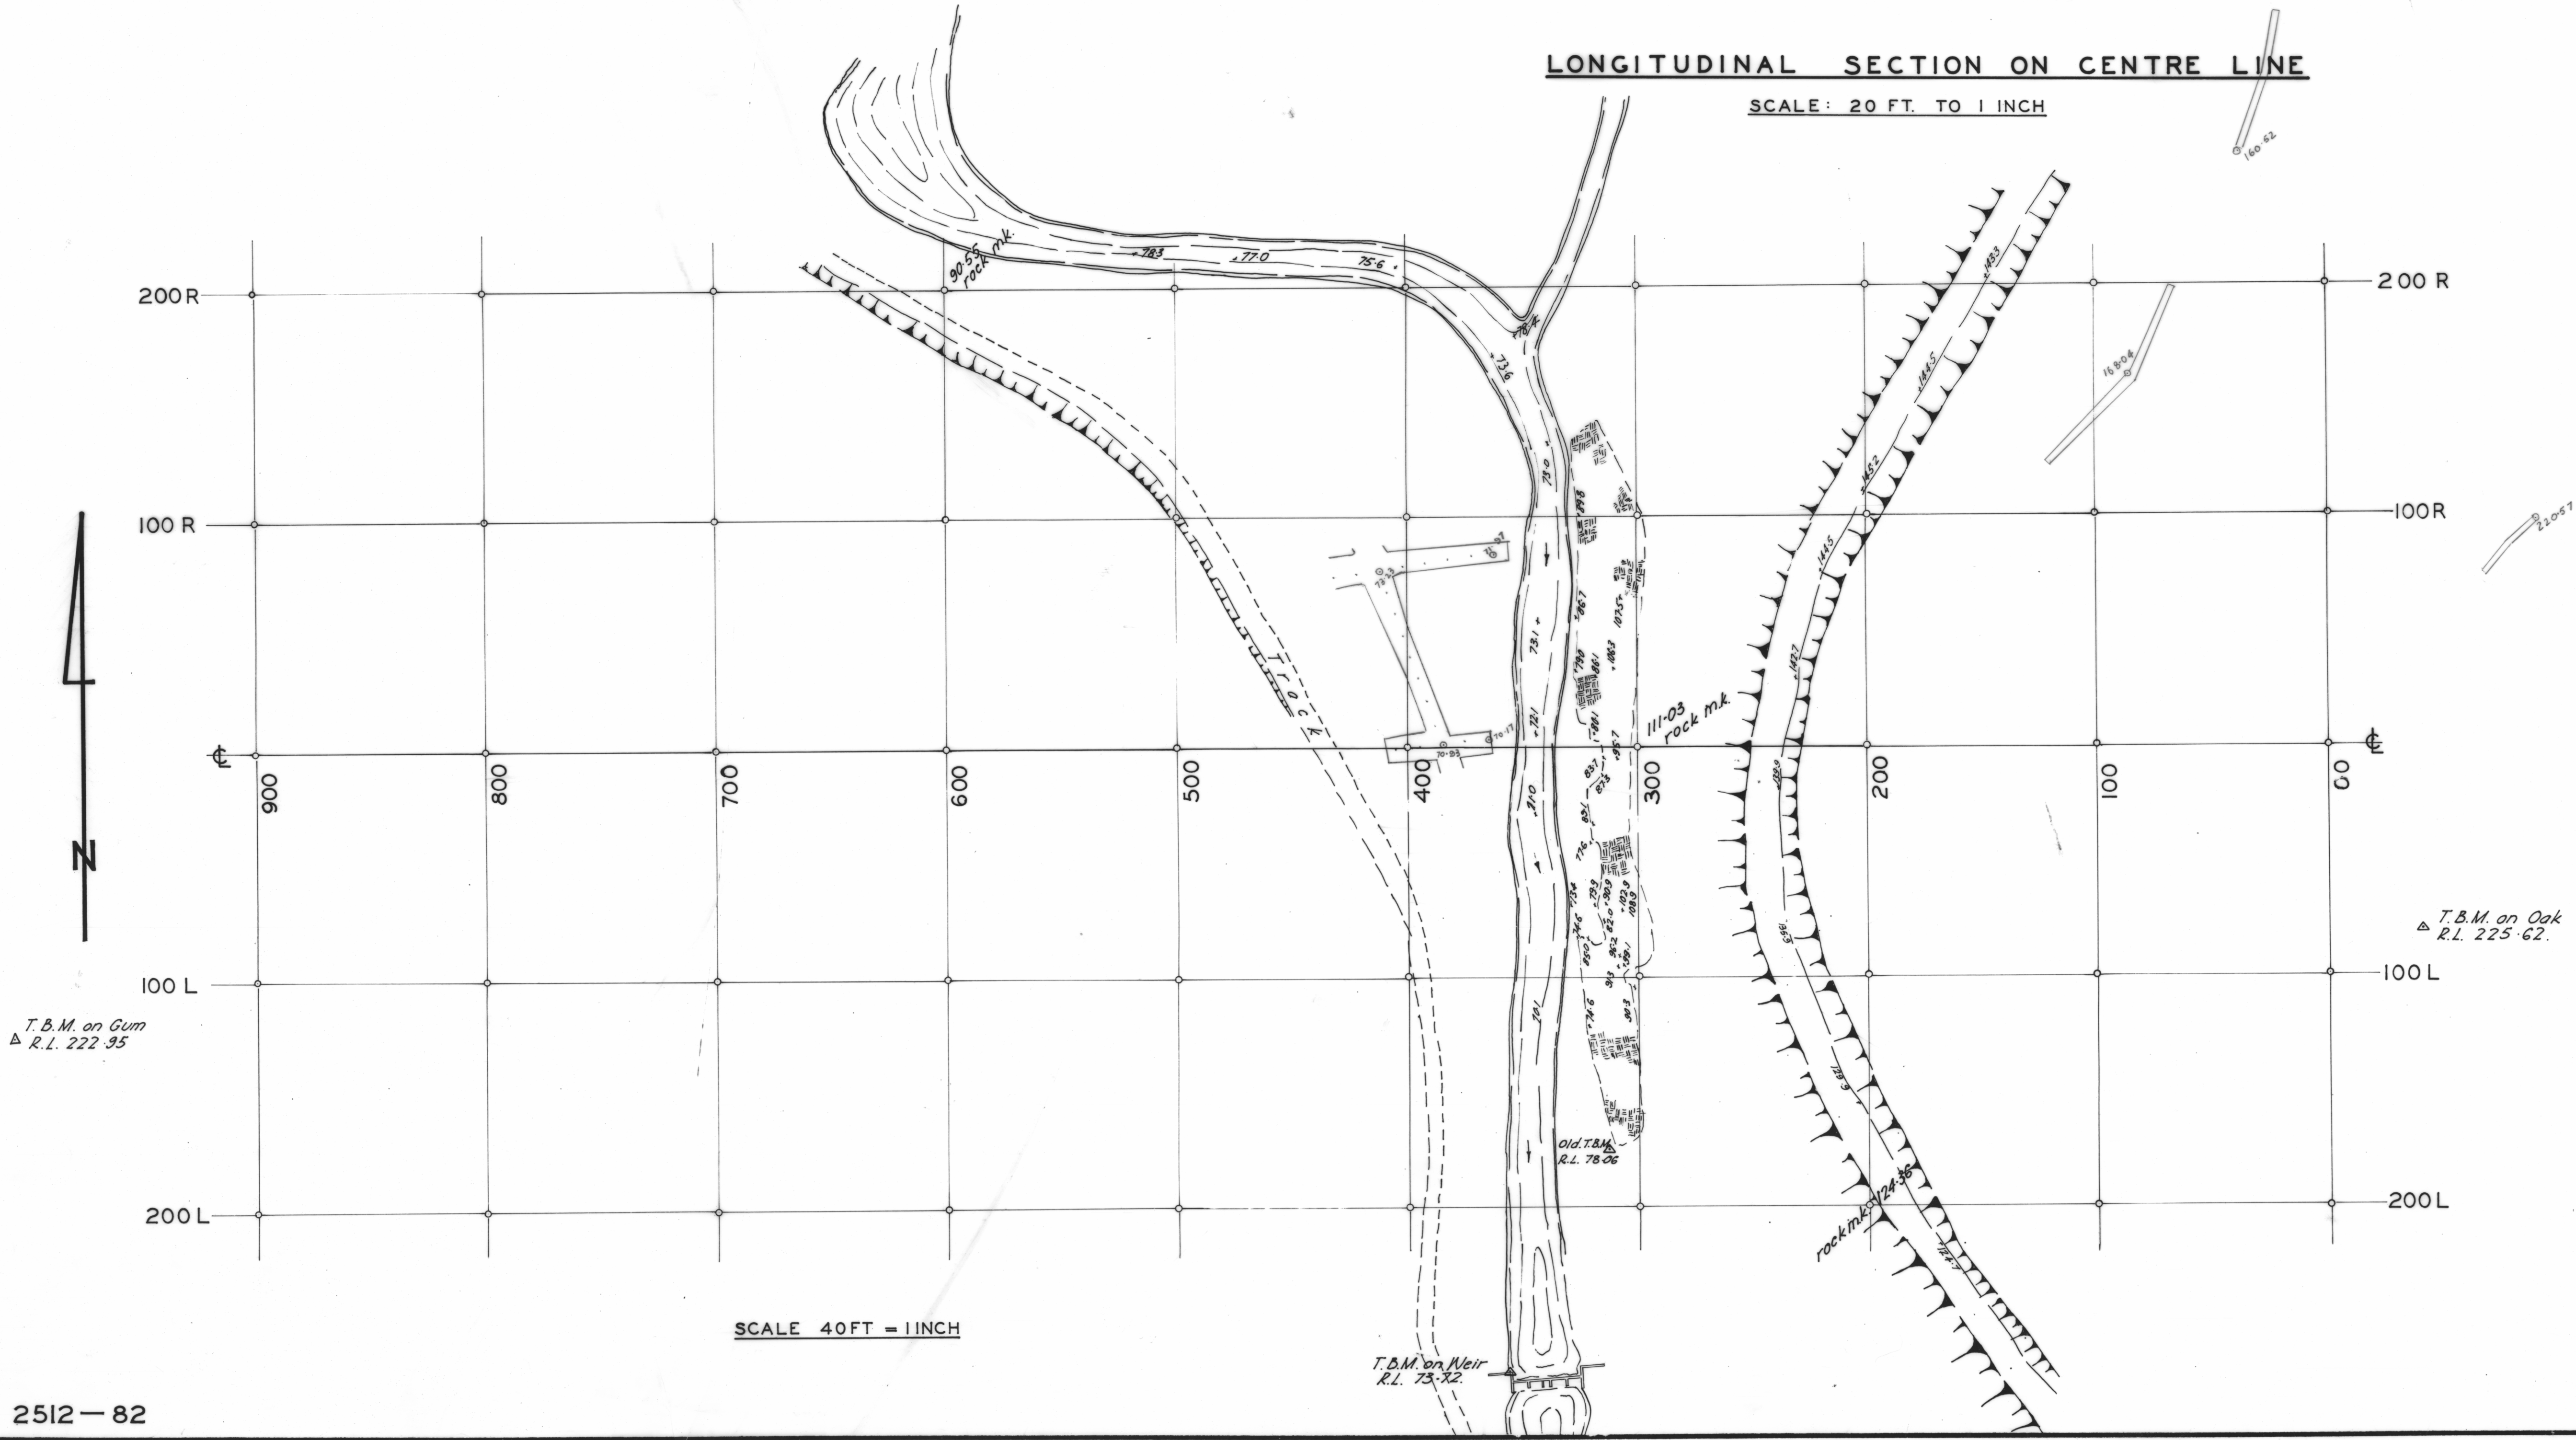

© GUTTERIDGE HASKINS & DAVEY CONSULTING ENGINEERS	
HOBART.	MELBOURNE. LAUNCESTON.
METROPOLITAN WATER BOARD	
ROCK CONTOURS	
RISDON BROOK DAM SITE	
SCALE	As shown.
DESIGNED	
DRAWN	
CHECKED	
APPROVED	
1810-2-5	
REVISION	