



2638

639

5 cm

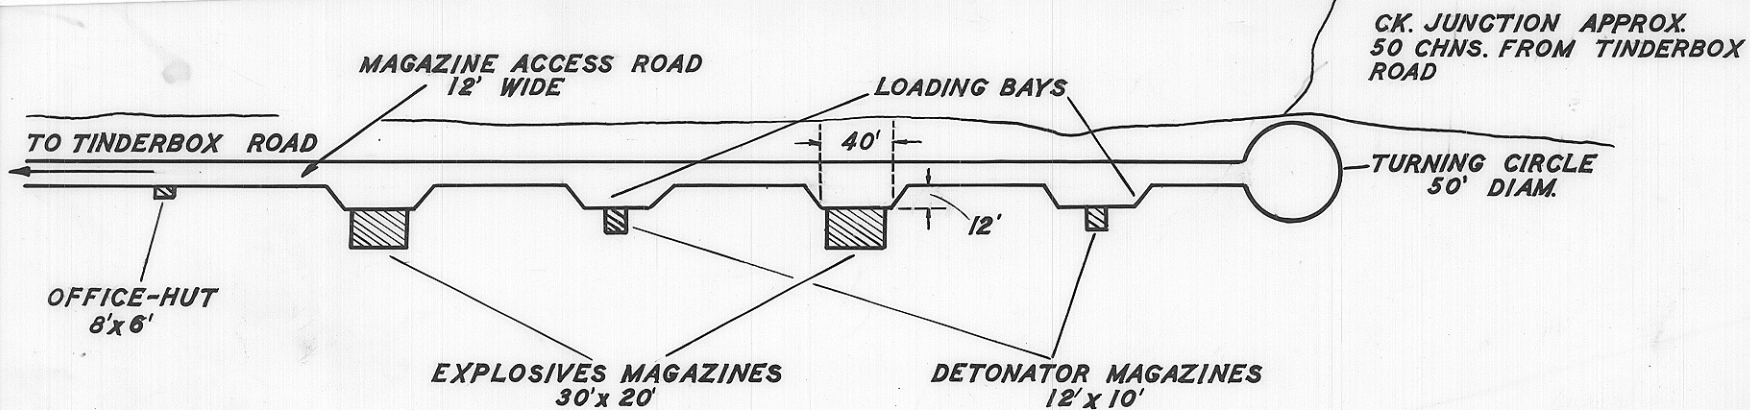

SITE PLAN  
SCALE 1 IN. = 100 FT.

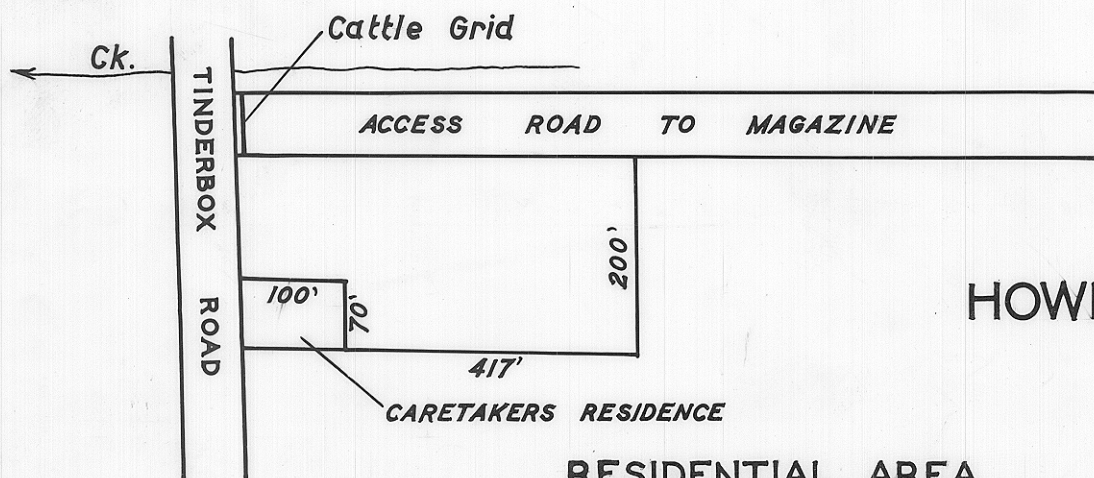

HOWDEN MAGAZINES

2638-88

RESIDENTIAL AREA  
SCALE 1 IN. = 200 FT.