

2830

676

5 cm

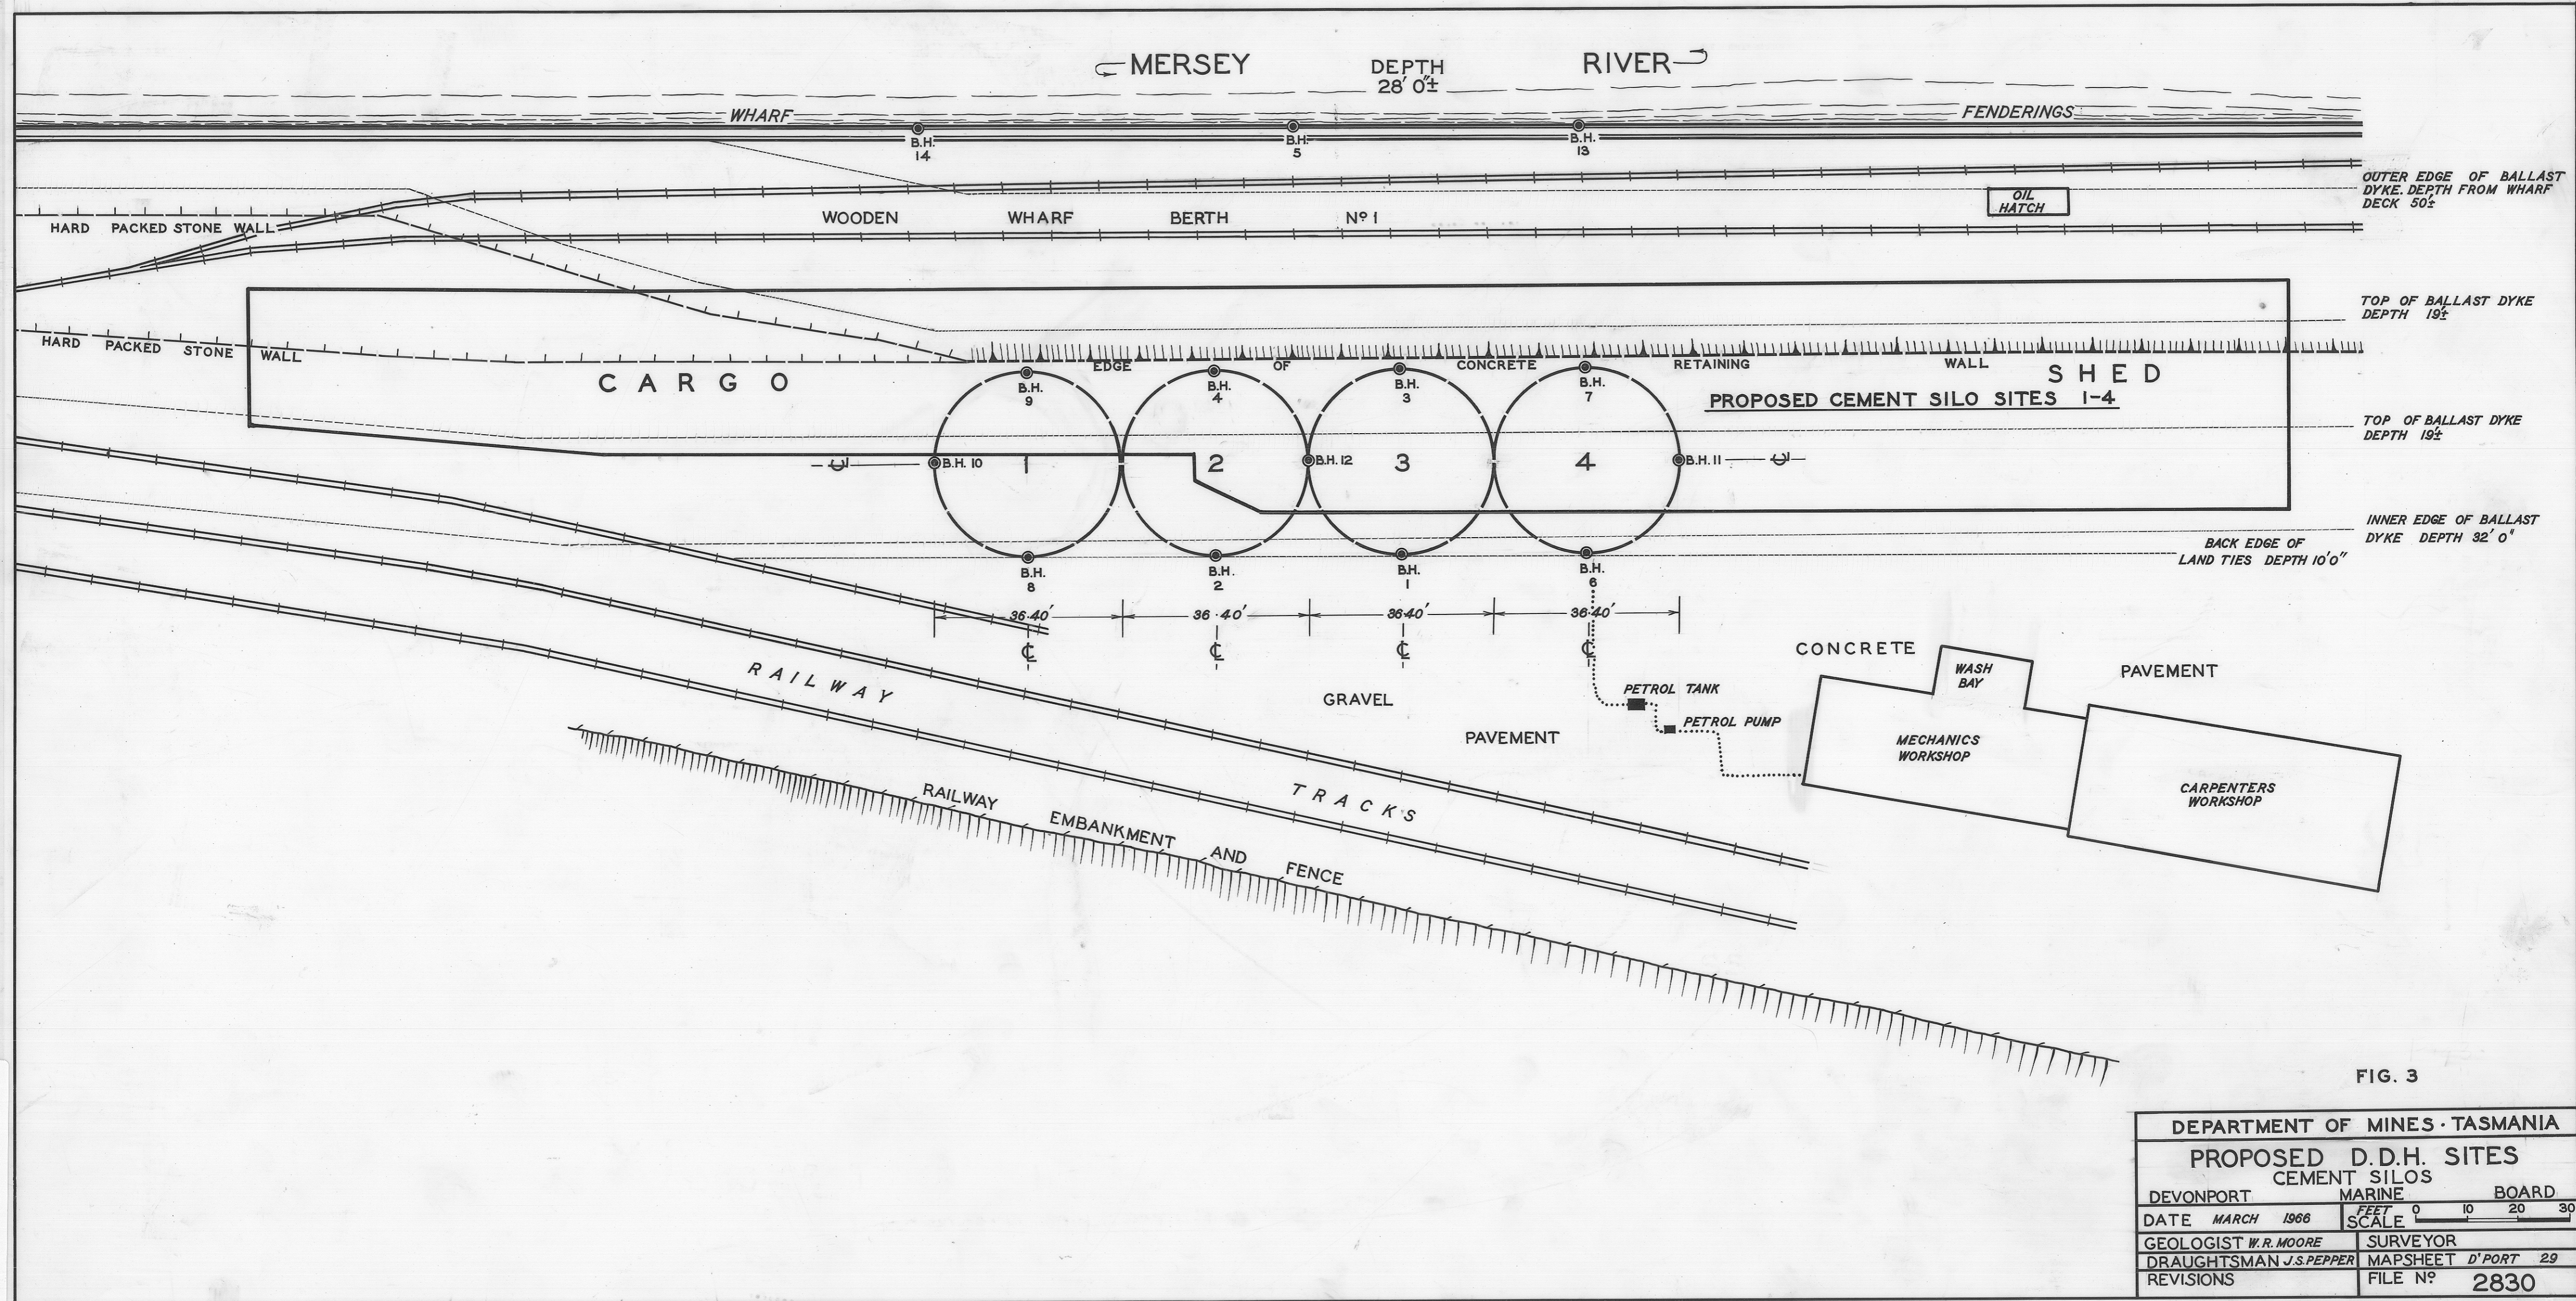


FIG. 3

DEPARTMENT OF MINES · TASMANIA			
PROPOSED D.D.H. SITES			
CEMENT SILOS			
DEVONPORT	MARINE	BOARD	
DATE	MARCH 1966	FEET SCALE	0 10 20 30
GEOLOGIST	W.R. MOORE	SURVEYOR	
DRAUGHTSMAN	J.S. PEPPER	MAPSHEET	D'PORT 29
REVISIONS		FILE NO	2830