


288/32

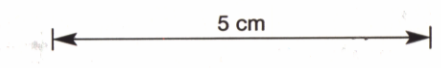


Plan of proposed Dam (No 2) for Mt Paris Tin Mines No 2

Scale one chain to an inch


Capacity of Dam Site

Contour	Area	Capacity in Gallons
100' contour (10')	2.00 ac	1 550 000
110 " (20')	7.8 ac	13 950 000
Estimated area of catchment		100 ac

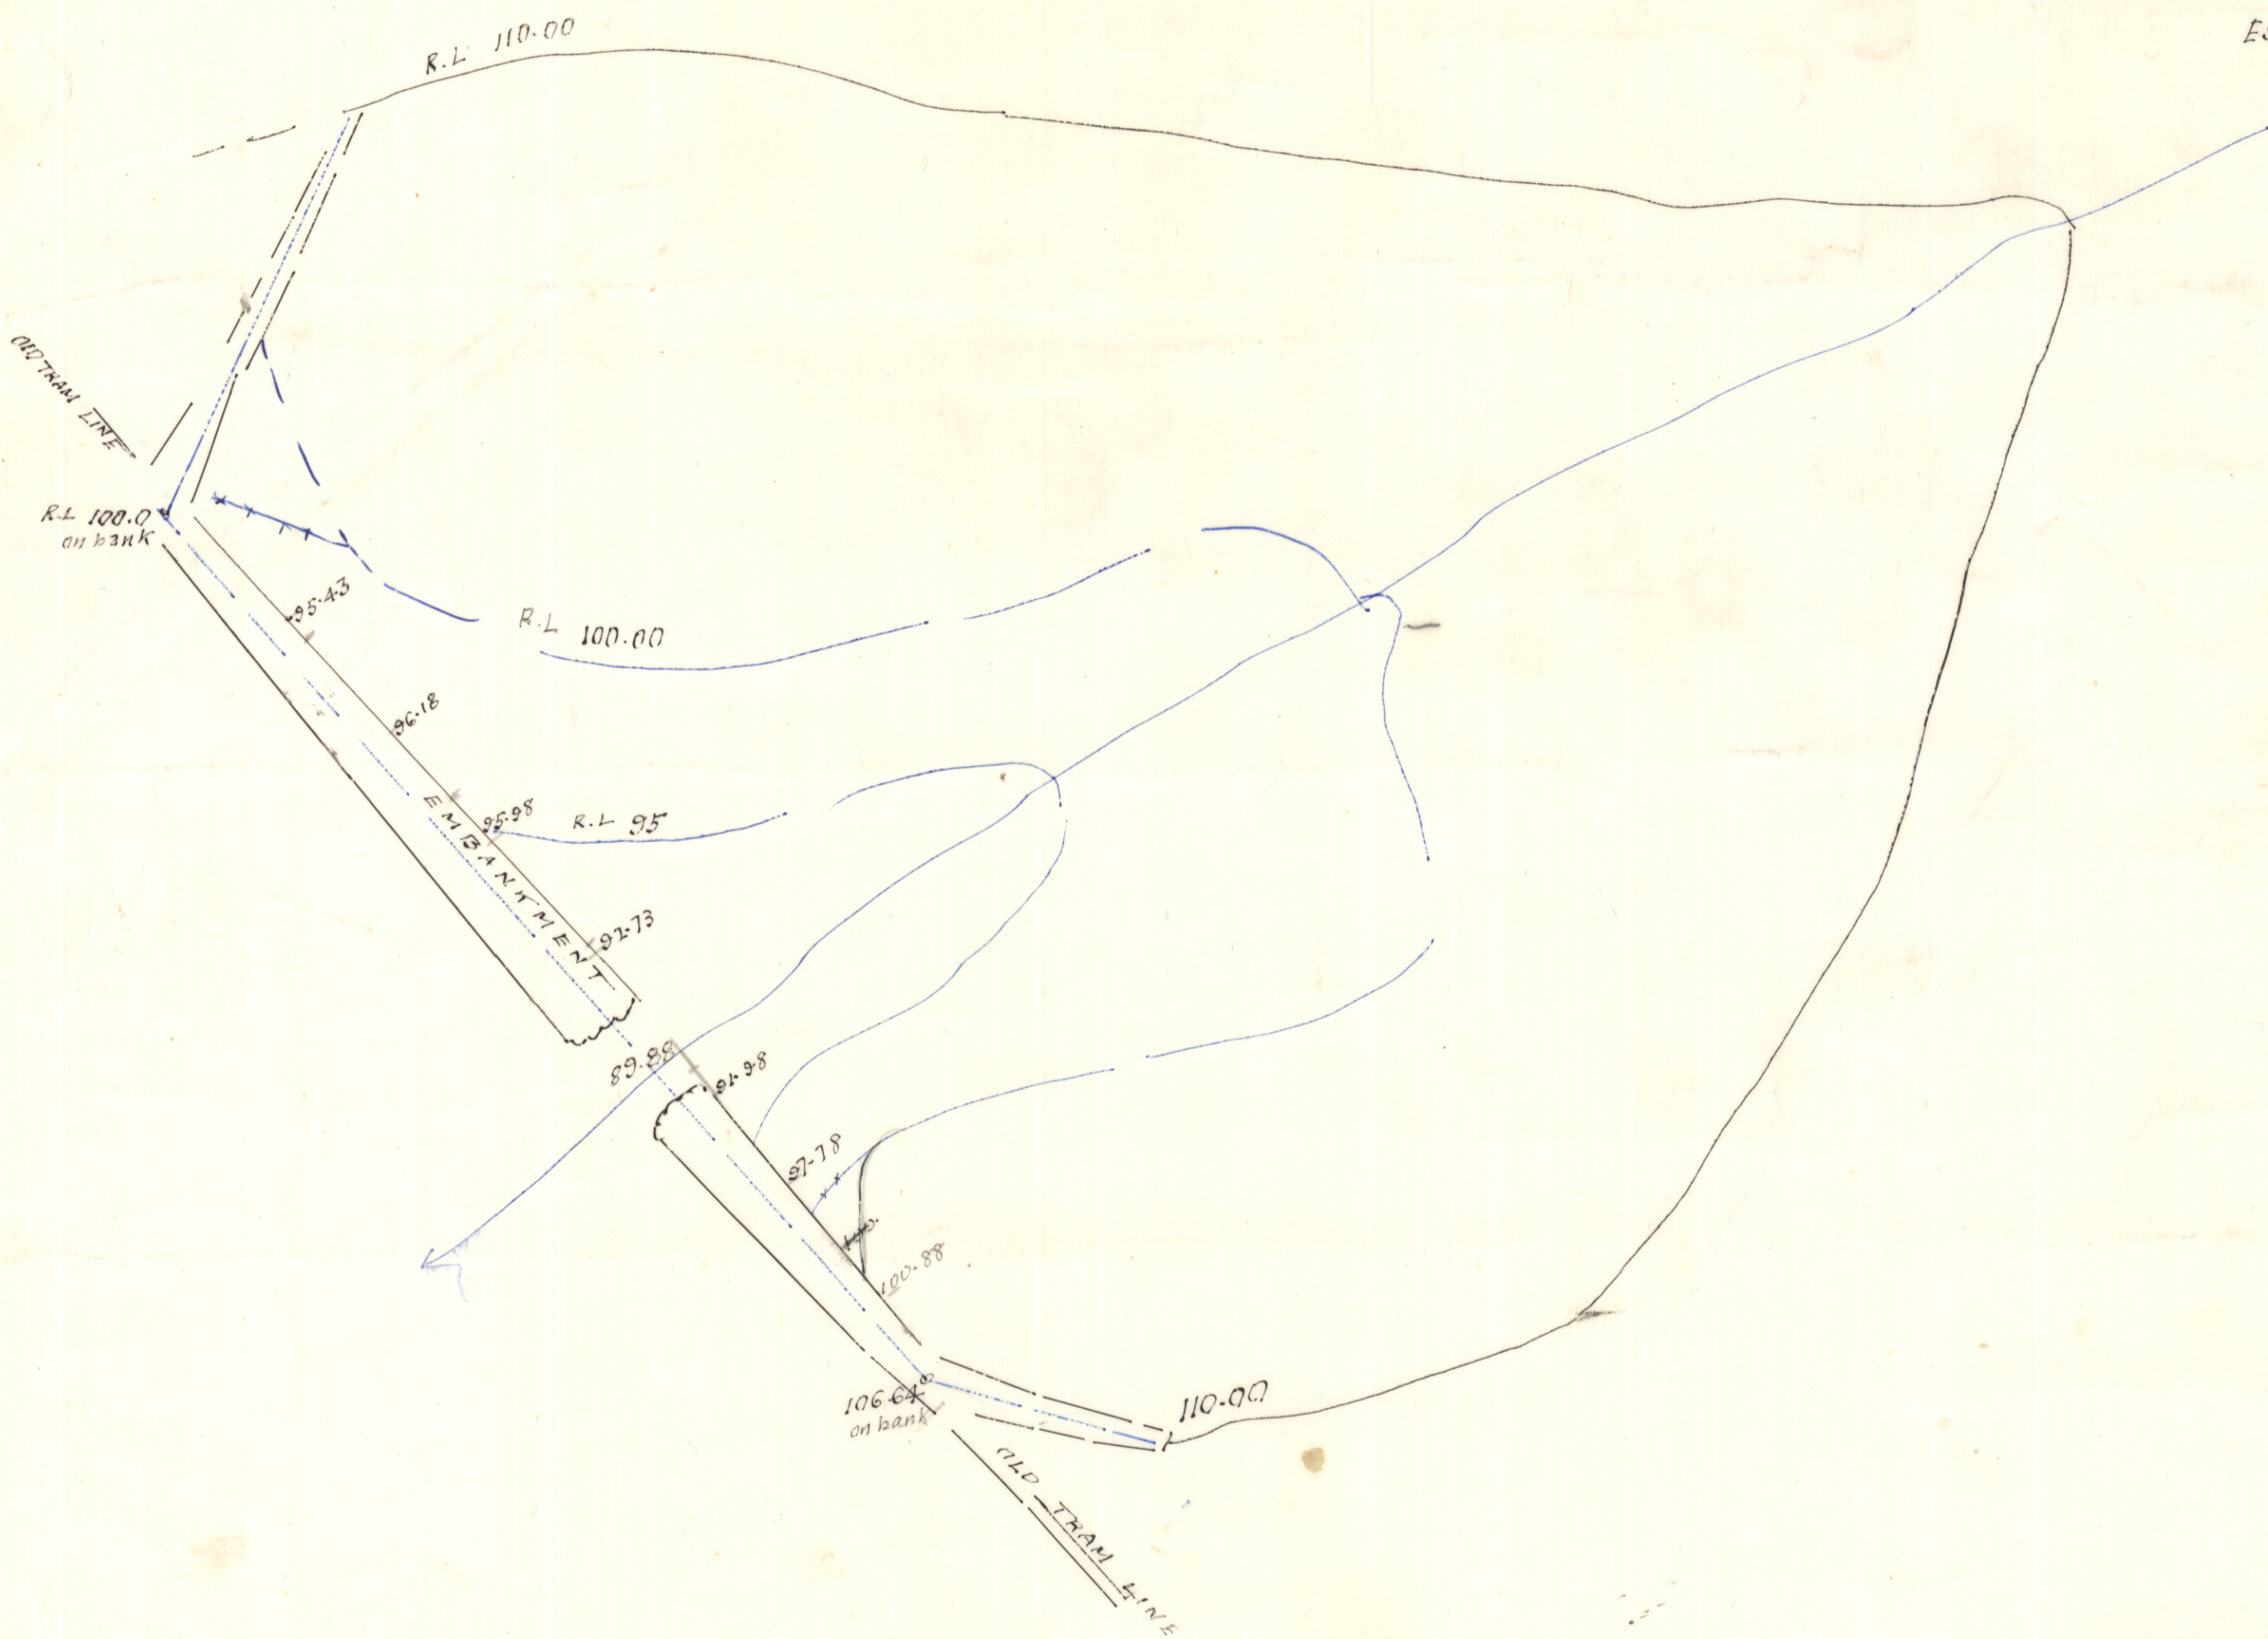

SECTION ALONG LINE OF OLD EMBANKMENT

Scale 50 feet to an inch horizontal
75 " " vertical

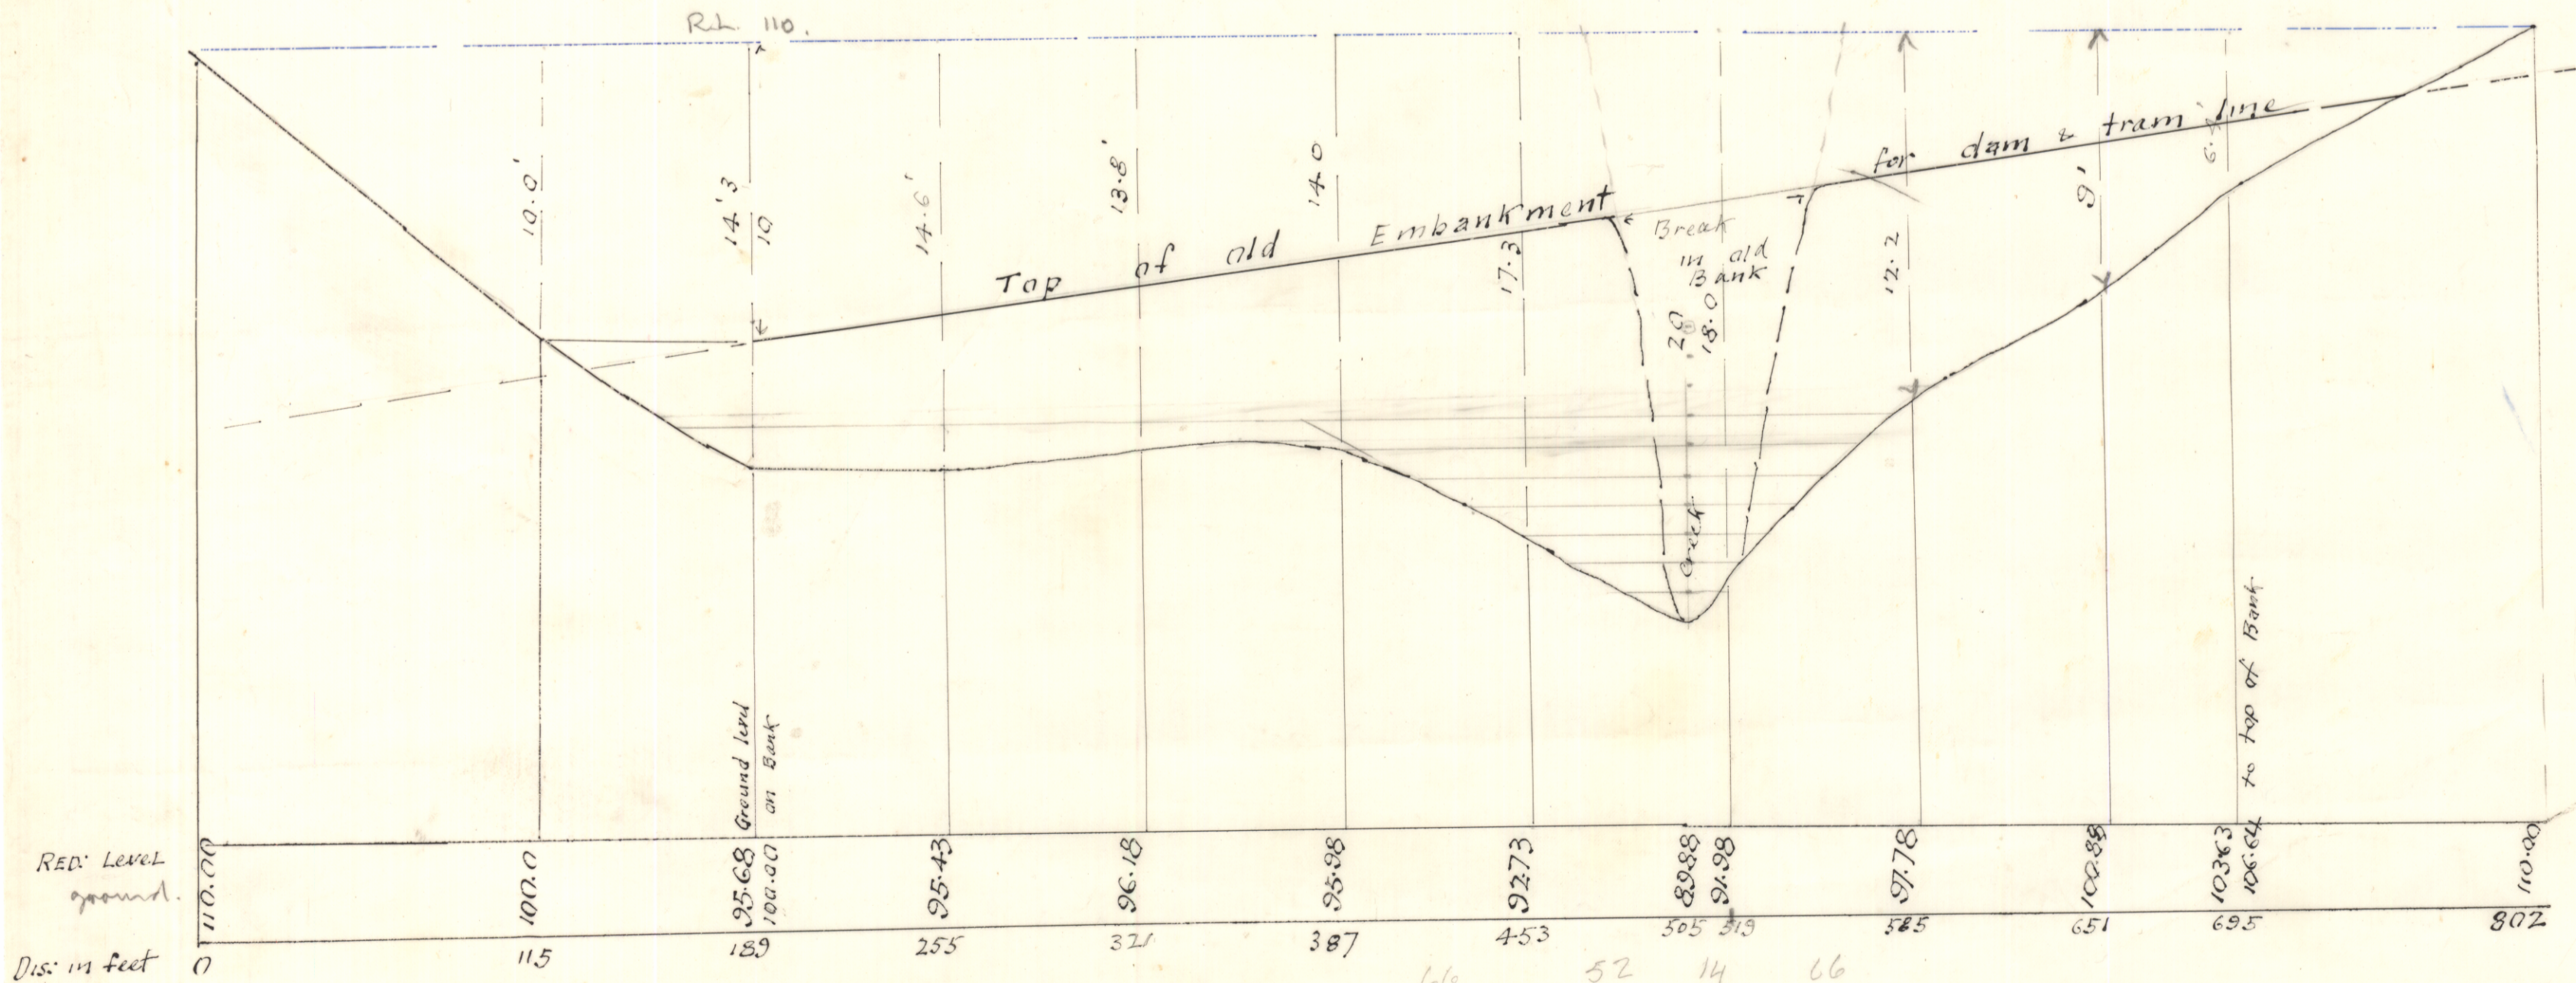

Chambers Smith
District Surveyor
31/5/37