


293

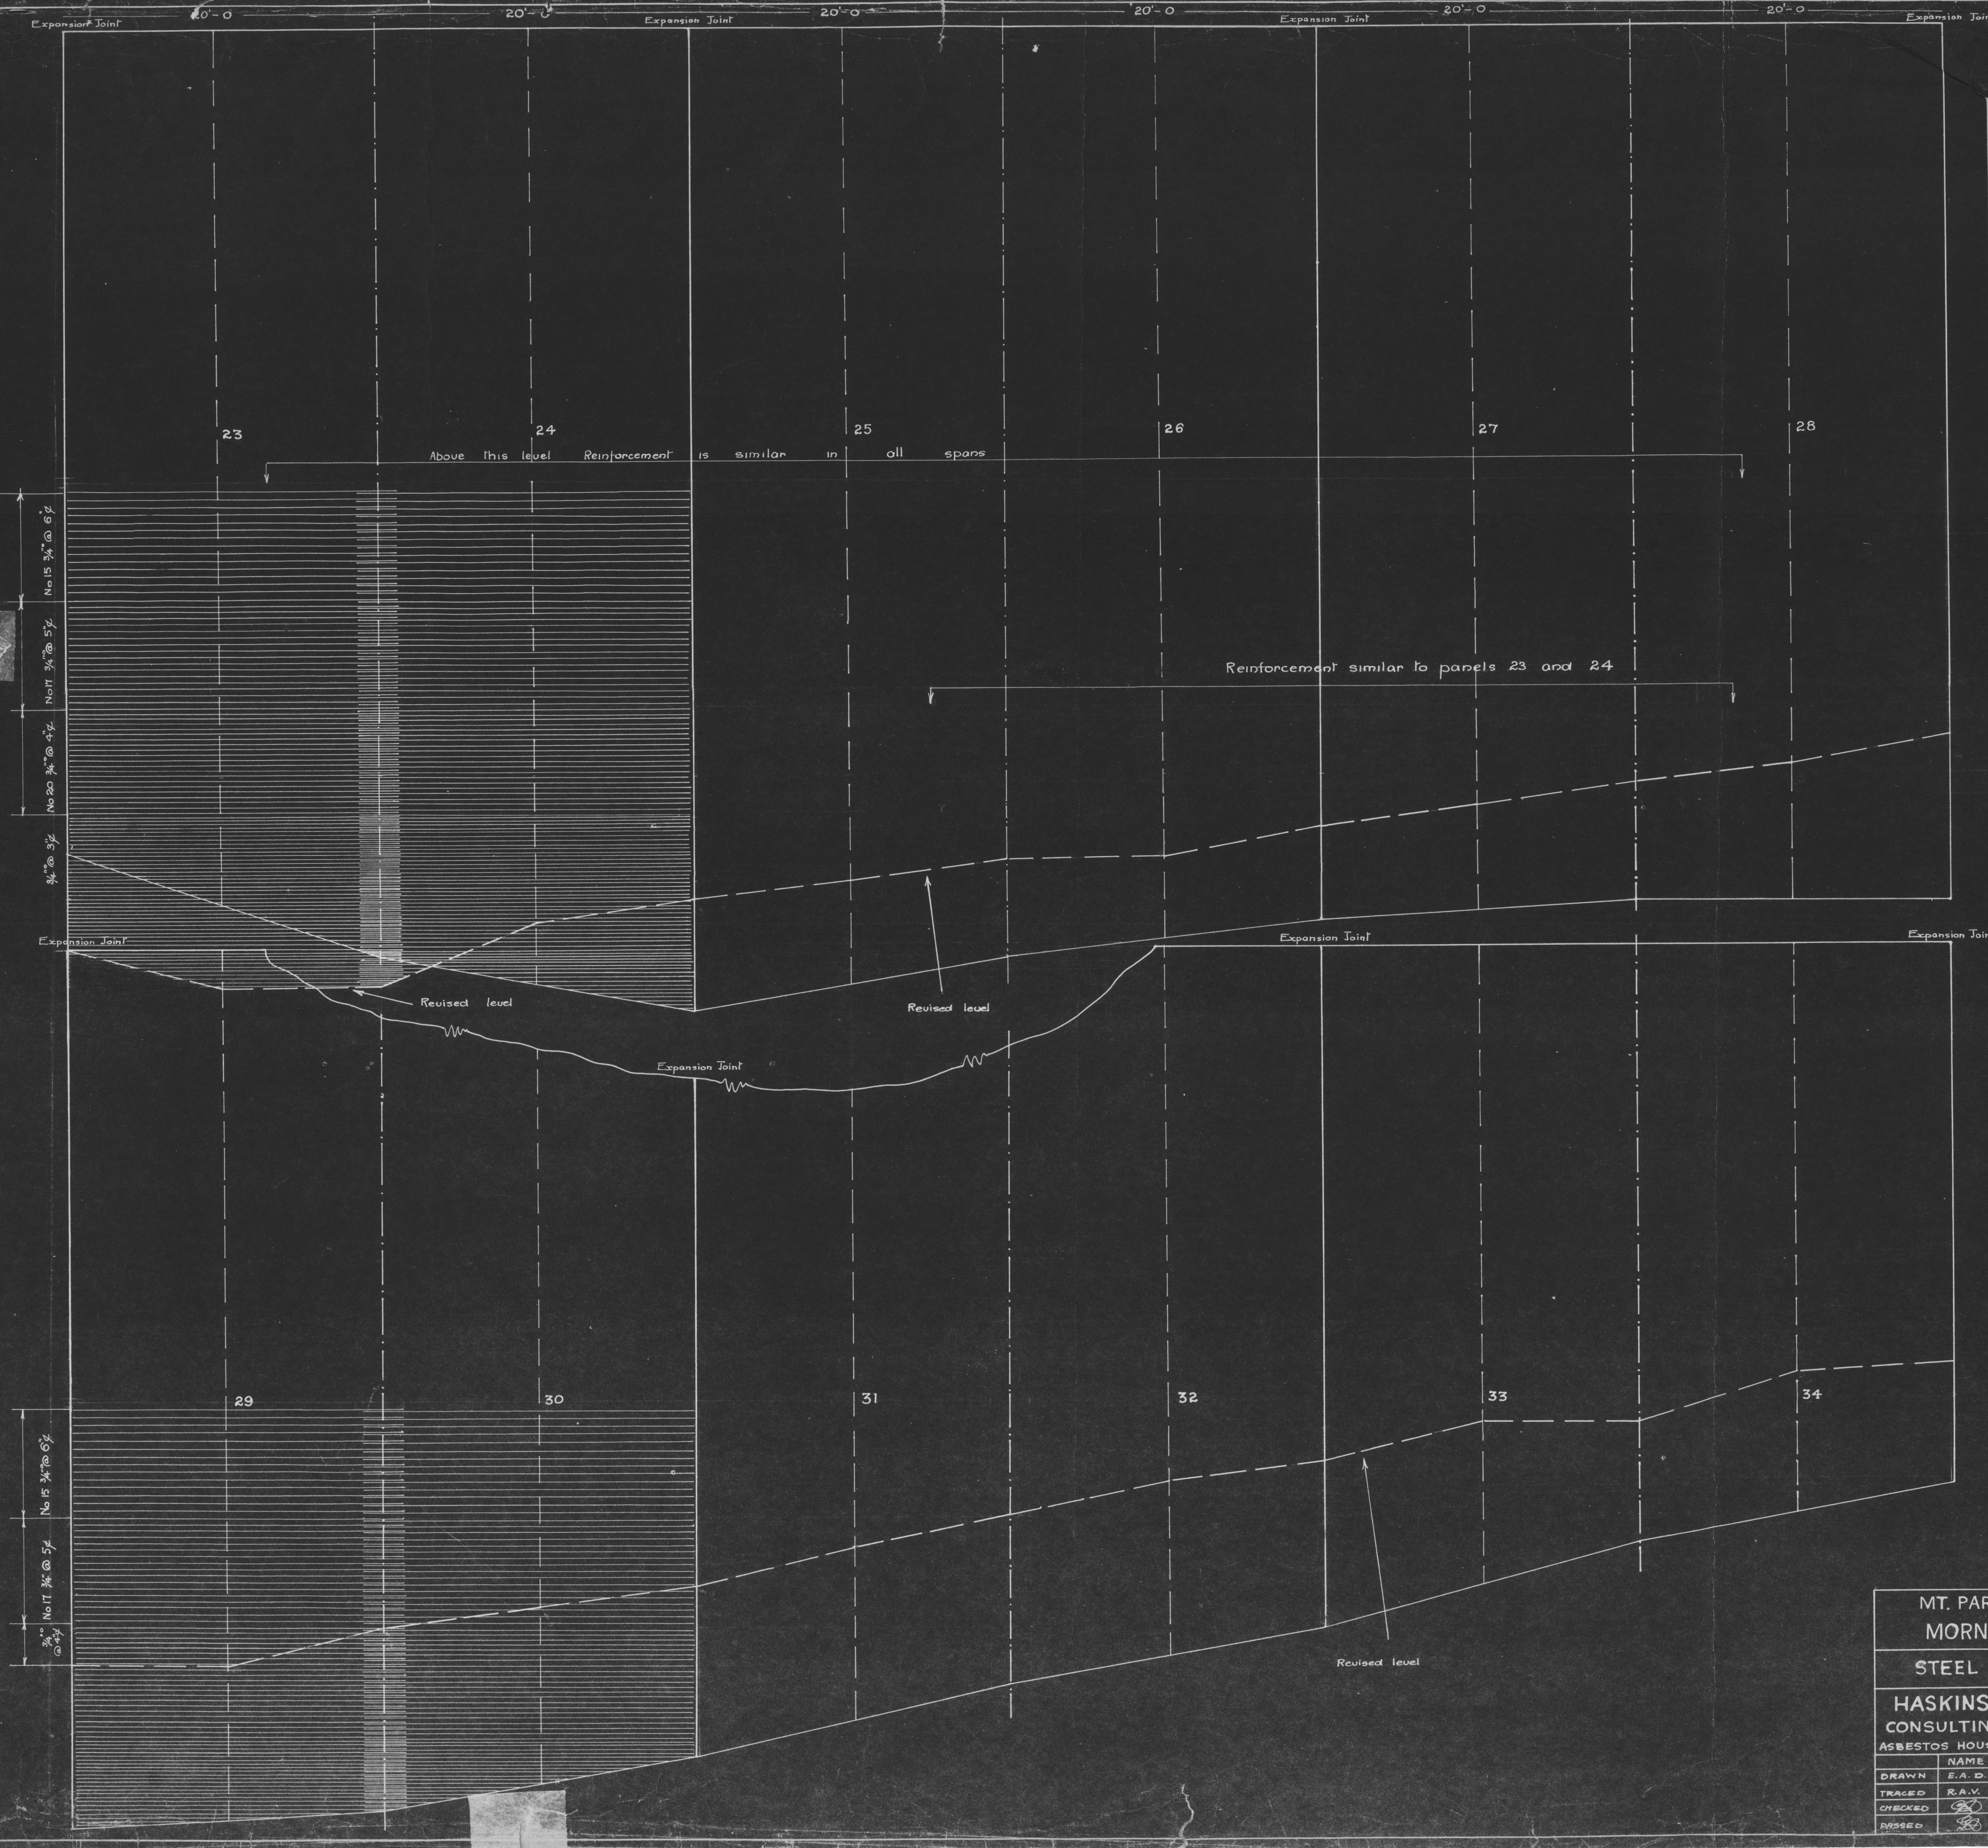

Summary of Steel				
Panel	Diam	Length	No	No Stirrups used
23	1/2"	21' 9"	41	
		21' 0"	40	
		22' 2"	95	
		21' 5"		
		20' 6"		
		20' 0"		
		19' 3"		
		17' 10"		
		17' 2"		
		16' 5"		
24	1/2"	21' 9"	41	
		22' 0"	61	
		22' 2"	25	
		20' 9"		
		20' 0"		
		19' 3"		
		17' 10"		
		17' 2"		
		16' 5"		
		15' 8"		
25	1/2"	21' 9"	41	
		22' 0"	61	
		22' 2"	15	
		20' 9"		
		20' 0"		
		19' 3"		
		17' 10"		
		17' 2"		
		16' 5"		
		15' 8"		
26	1/2"	21' 9"	41	
		22' 0"	61	
		22' 2"	11	
		20' 9"		
		20' 0"		
		19' 3"		
		17' 10"		
		17' 2"		
		16' 5"		
		15' 8"		
27	1/2"	21' 9"	41	
		22' 0"	98	
		22' 2"		
		20' 9"		
		20' 0"		
		19' 3"		
		17' 10"		
		17' 2"		
		16' 5"		
		15' 8"		
28	1/2"	21' 9"	41	
		22' 0"	49	
		22' 2"		
		20' 9"		
		20' 0"		
		19' 3"		
		17' 10"		
		17' 2"		
		16' 5"		
		15' 8"		
29	1/2"	21' 9"	41	
		22' 0"	33	
		22' 2"		
		20' 9"		
		20' 0"		
		19' 3"		
		17' 10"		
		17' 2"		
		16' 5"		
		15' 8"		
30	1/2"	21' 9"	41	
		22' 0"	33	
		22' 2"		
		20' 9"		
		20' 0"		
		19' 3"		
		17' 10"		
		17' 2"		
		16' 5"		
		15' 8"		
31	1/2"	21' 9"	41	
		22' 0"	27	
		22' 2"		
		20' 9"		
		20' 0"		
		19' 3"		
		17' 10"		
		17' 2"		
		16' 5"		
		15' 8"		
32	1/2"	21' 9"	41	
		22' 0"	25	
		22' 2"		
		20' 9"		
		20' 0"		
		19' 3"		
		17' 10"		
		17' 2"		
		16' 5"		
		15' 8"		
33	1/2"	21' 9"	41	
		22' 0"	12	
		22' 2"	15	
		20' 9"		
		20' 0"		
		19' 3"		
		17' 10"		
		17' 2"		
		16' 5"		
		15' 8"		
34	1/2"	21' 9"	41	
		22' 0"	2	
		22' 2"		
		20' 9"		
		20' 0"		
		19' 3"		
		17' 10"		
		17' 2"		
		16' 5"		
		15' 8"		

MT. PARIS TIN MINES LTD.  
MORNING STAR DAM  
STEEL REINFORCEMENT

HASKINS & DAVEY  
CONSULTING ENGINEERS  
ASBESTOS HOUSE, YORK ST. SYDNEY

SCALE  
1/4" = 1'-0"

NAME	DATE
DRAWN E.A.D.	6-11-35
TRACED R.A.V.	10-11-35
CHECKED	2-11-35
DRAWN	3-11-35

3-4-3