
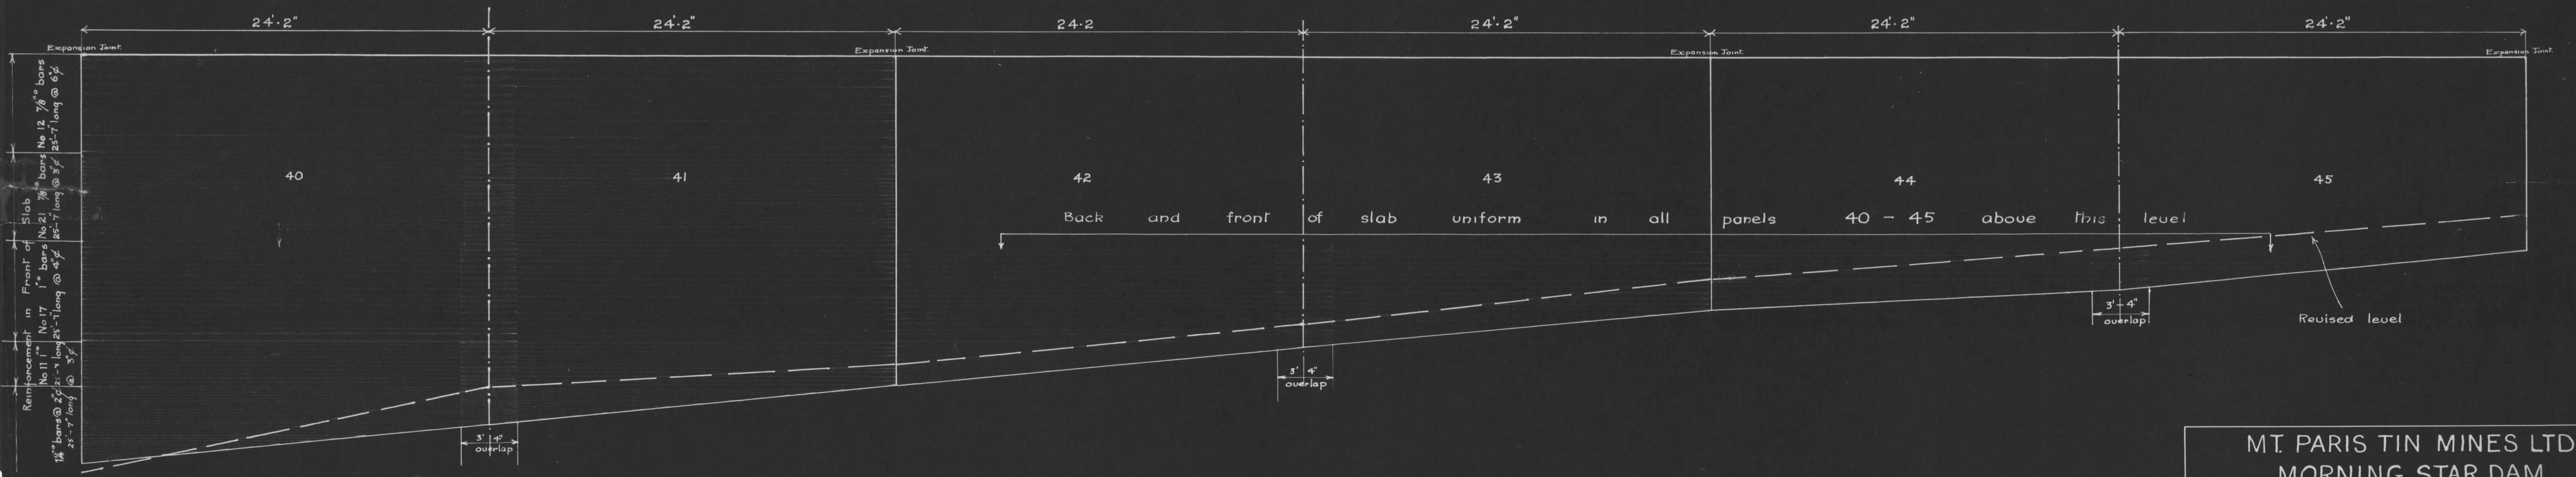


Summary of Steel						
Panel No	Diam	Length	No	Stirrups		
39	7/8"	25' 1"	66	A	B	C
	1"	25' 1"	36	8	20	20
	1 1/4"	25' 1"	48			
40	7/8"	25' 7"	66	15	20	20
	1"	25' 7"	56			
	1 1/4"	25' 7"	14			
41	7/8"	25' 7"	66	8	20	20
	1"	25' 7"	54			
42	7/8"	25' 7"	66		20	20
	1"	25' 7"	35			
43	7/8"	25' 7"	66	11	20	20
	1"	25' 7"	18			
44	7/8"	25' 7"	66		20	20
	1"	25' 7"	6			
45	7/8"	25' 7"	66	15	20	

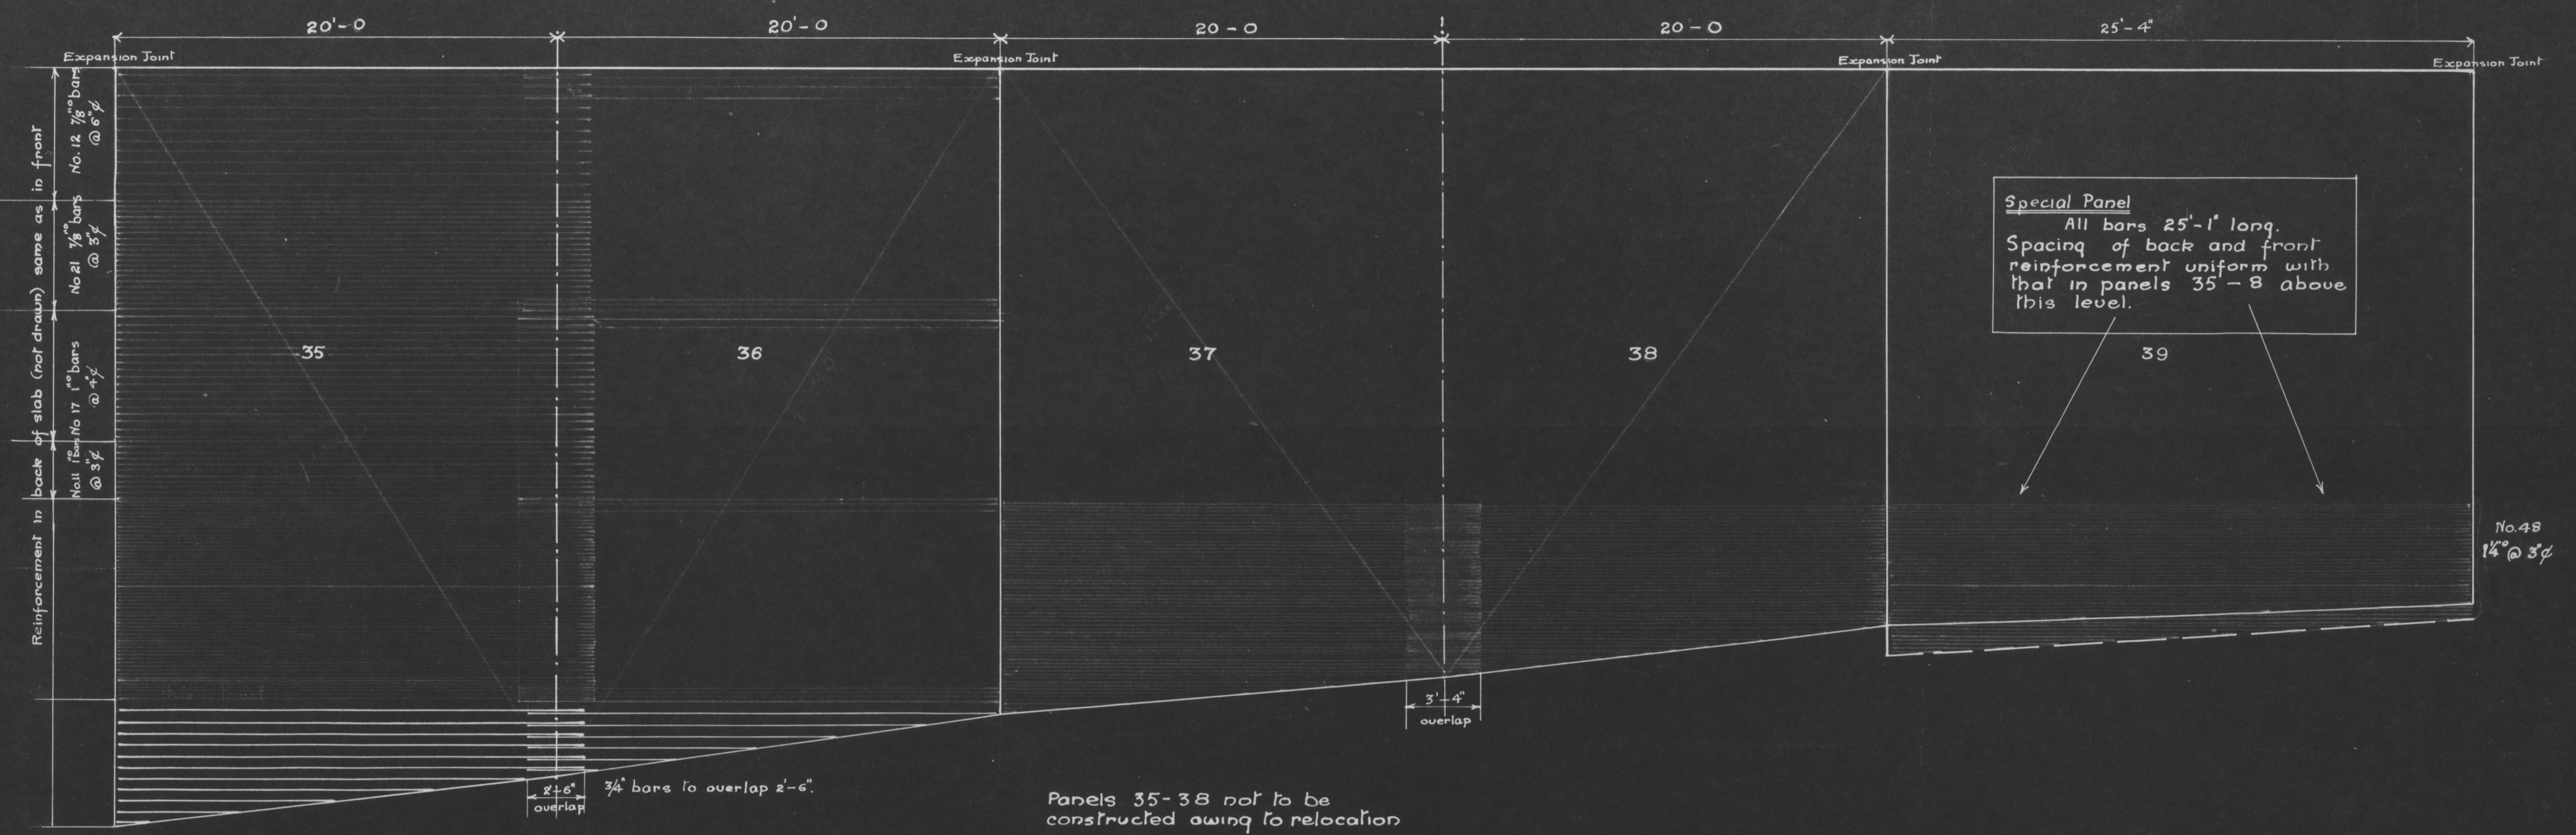

MT. PARIS TIN MINES LTD.
MORNING STAR DAM

STEEL REINFORCEMENT

HASKINS & DAVEY
CONSULTING ENGINEERS
ASBESTOS HOUSE YORK ST SYDNEY

SCALE
1/4" = 1'-0"

	NAME	DATE
DRAWN	E. A. D.	5. 11. 35
TRACED	R. A. V.	12. 11. 35
CHECKED	[Signature]	21. 11. 35
PASSED	[Signature]	21. 11. 35

3-4-4