



2950

787

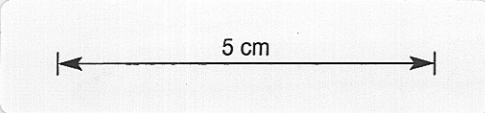

Reduce to 6 1/2"

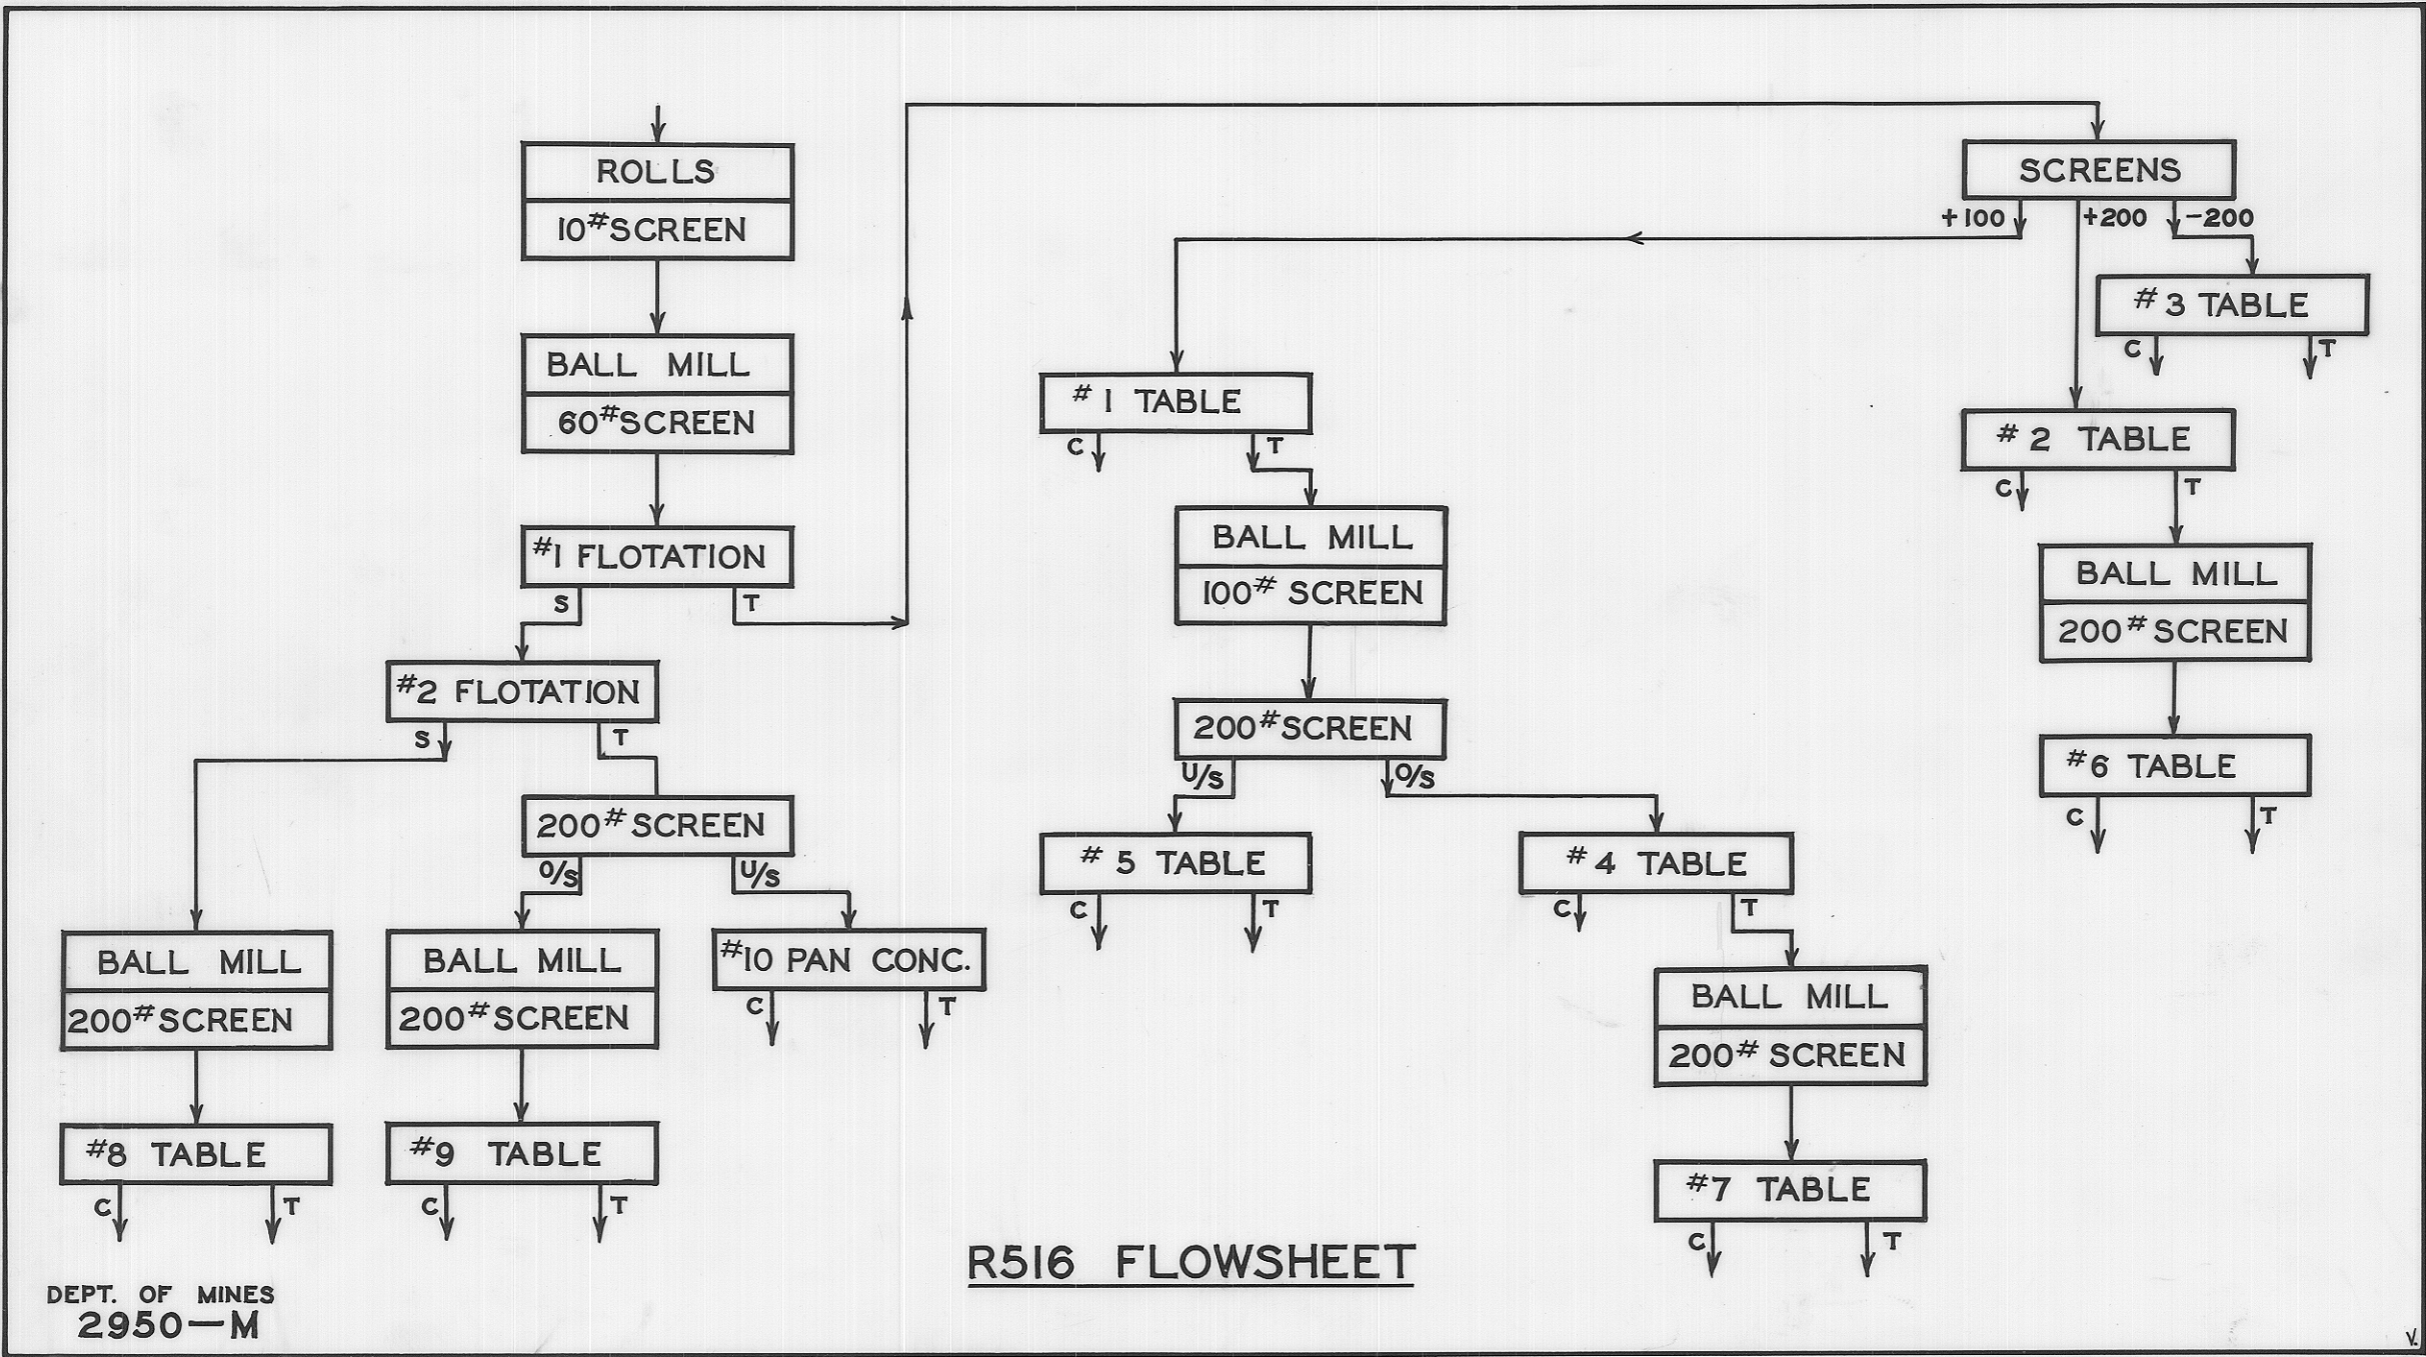

R516 FLOWSHEET

DEPT. OF MINES 2950-M