


A  
B  
C  
D  
E  
F  
G  
H  
I  
J  
K  
L  
M  
N  
O  
P  
Q  
R  
S  
T  
U  
V  
W  
X  
Y  
Z

1 2 3 4 5 6 7 8 9 10 11 12 13 14 15 16 17 18 19 20 21 22 23 24 25 26 27 28 29 30 31 32 33 34 35 36 37 38 39 40 41 42 43

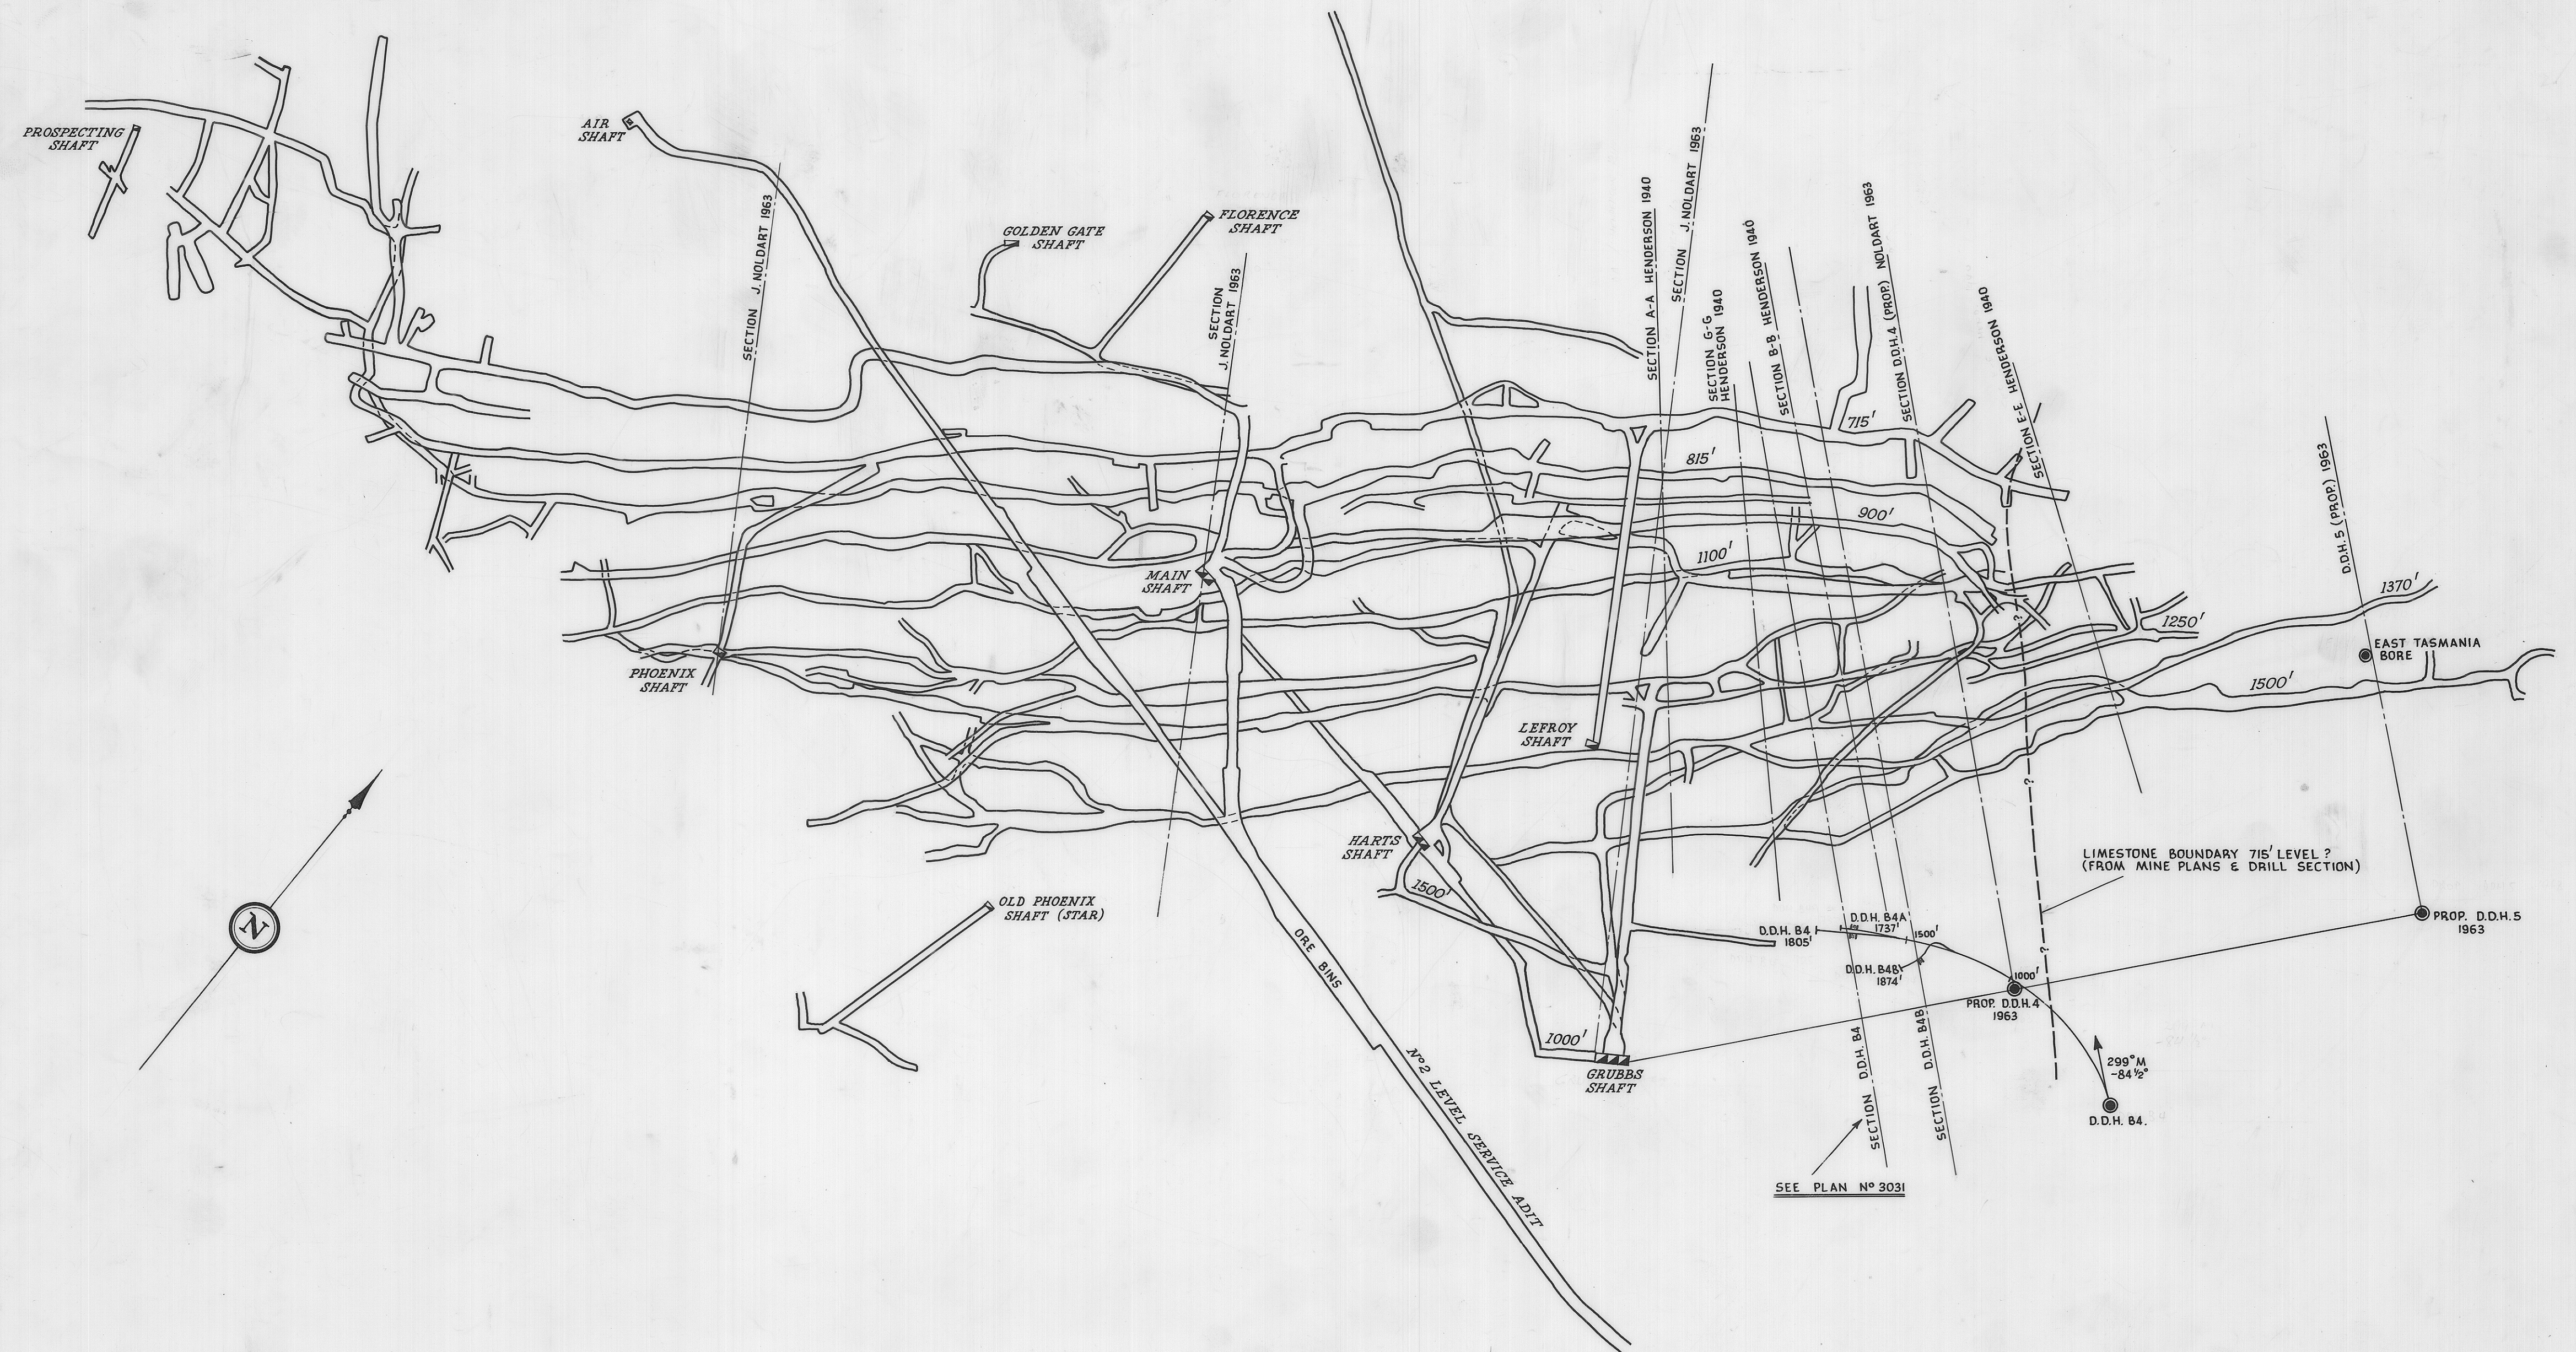

NOTE :- MINE PLAN & GRID AFTER THE TASMANIA G.M. CO. LTD.

DEPARTMENT OF MINES - TASMANIA

**UNDERGROUND PLAN**  
**TASMANIA MINE - BEACONSFIELD**

DATE :- *May 1967*

GEOLOGIST :-

DRAUGHTSMAN :- *P. Nankivell*

FILE N° **3026**

SCALE OF FEET  
0 50 100 150

MAP SHEET & N° *B'field 30*

REVISIONS