




PLAN OF THE UNDERGROUND WORKINGS

LITTLE WONDER, MOONLIGHT, AND WEST TASMANIA MINES

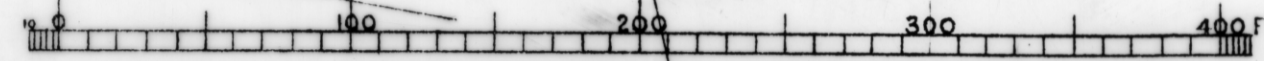

SCALE 66 FT TO AN INCH

Strata shown at level of Little Wonder Adit
Strike N. 42° W.

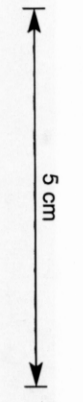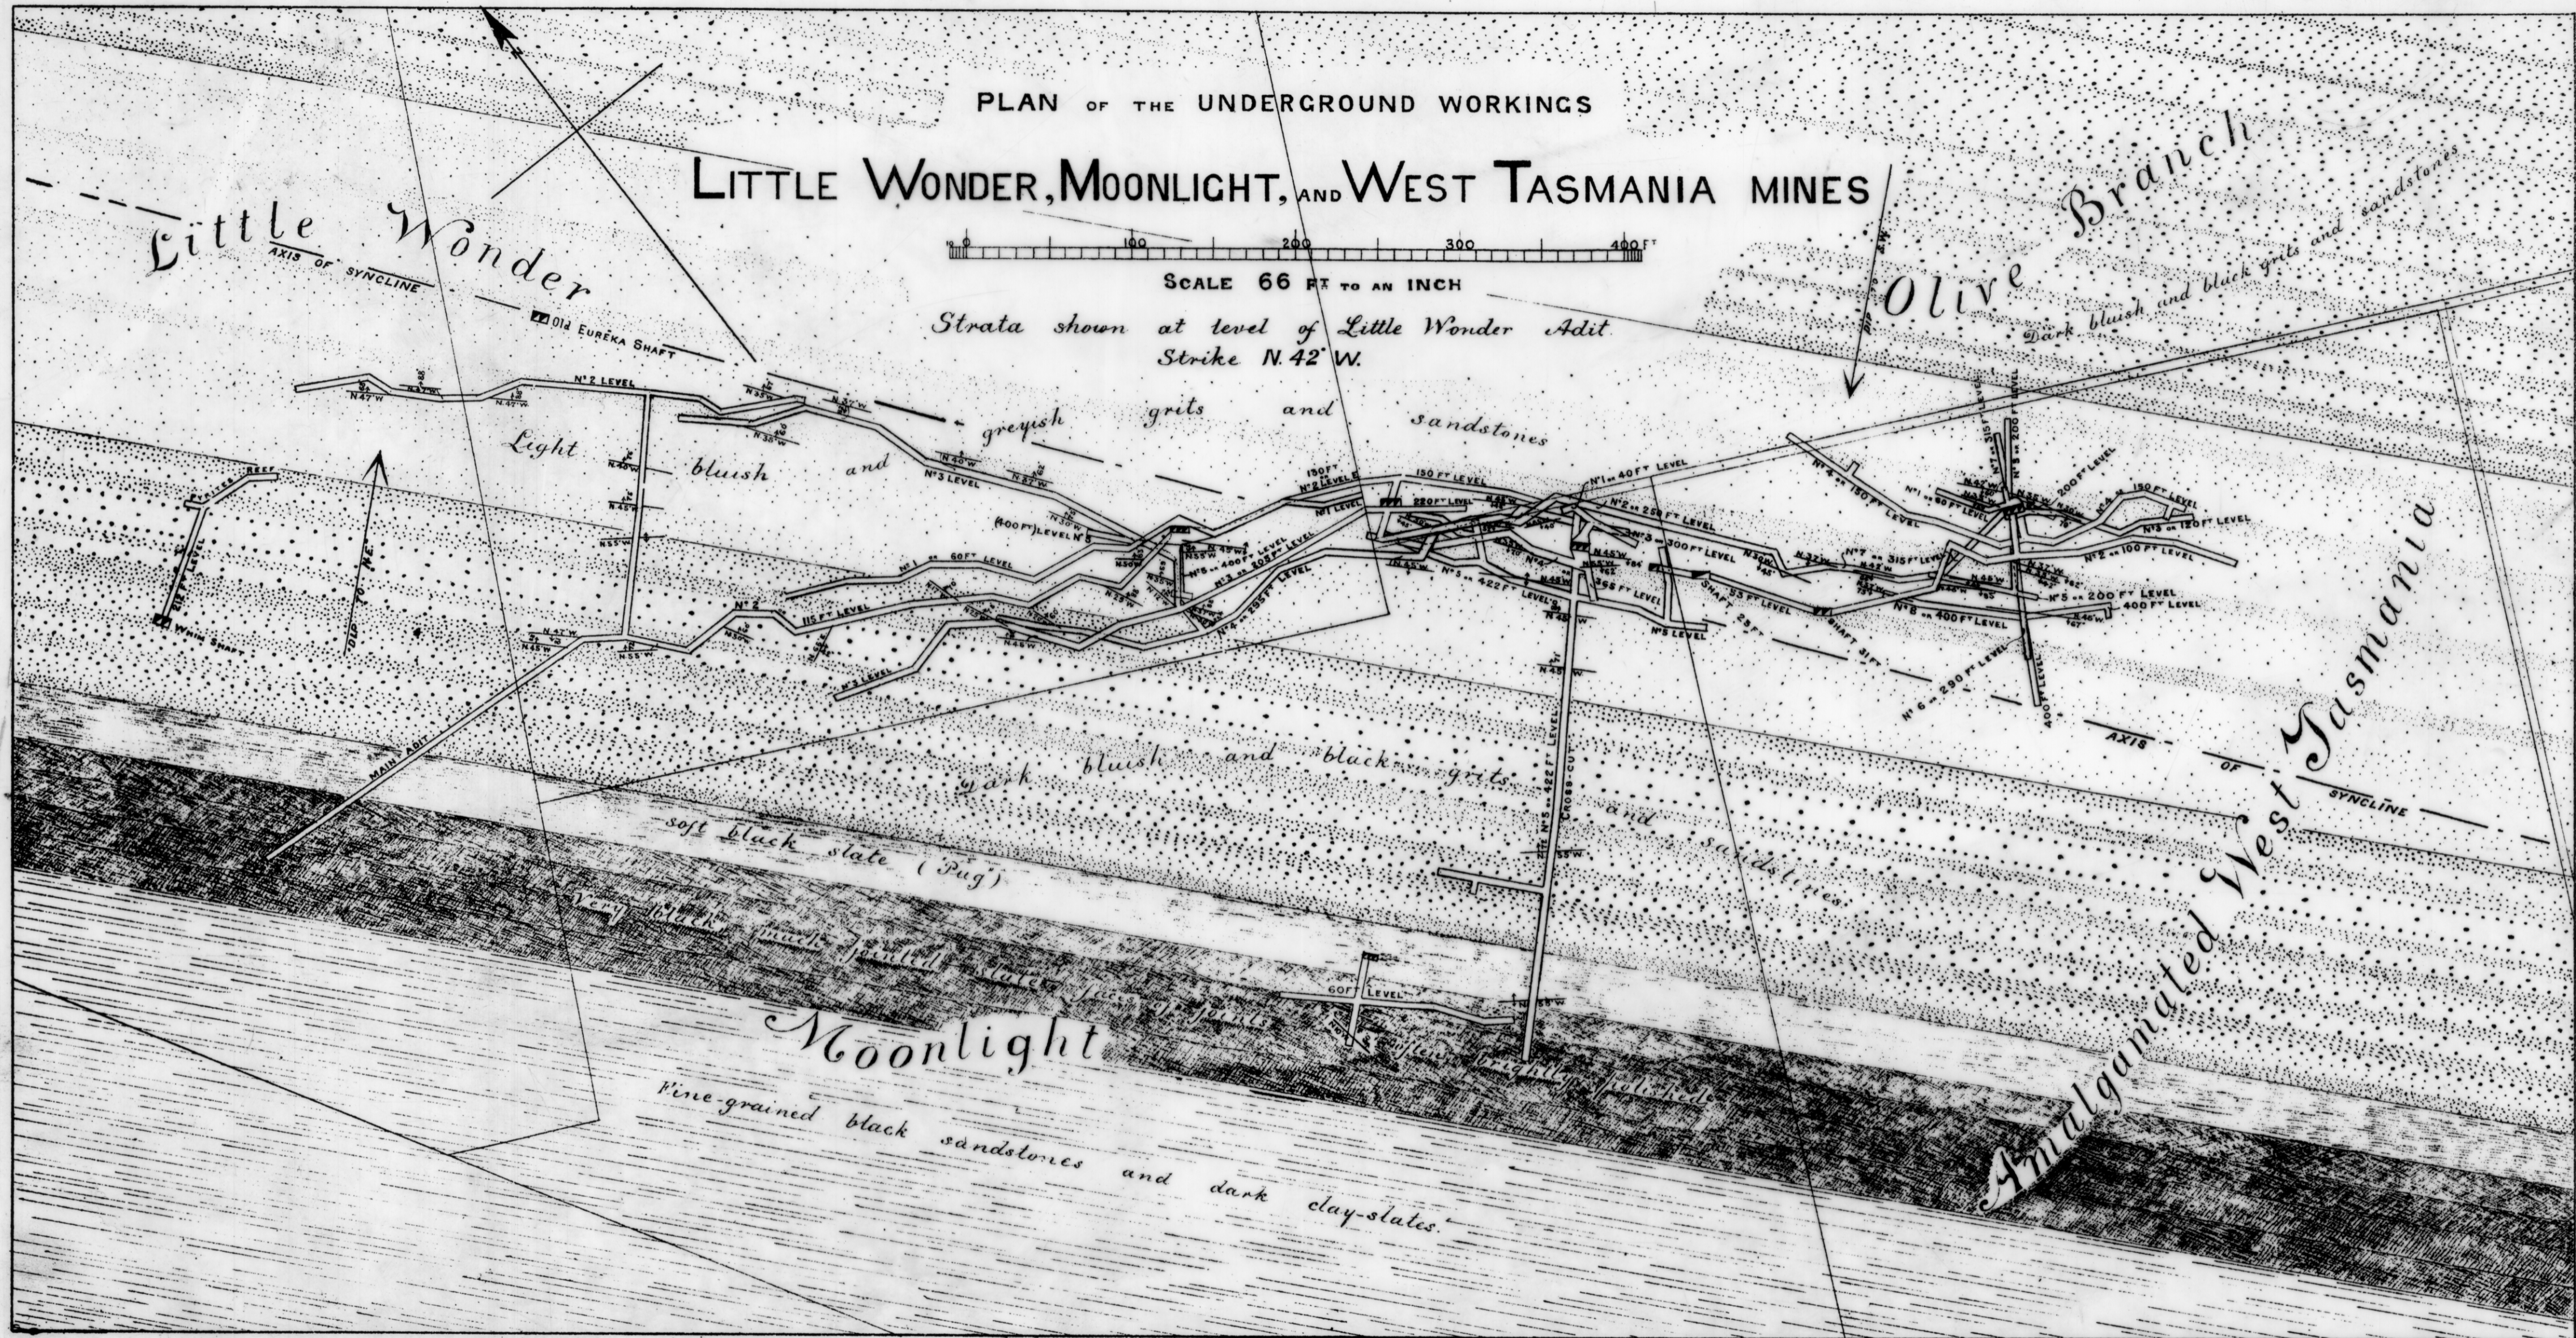

38

3036