
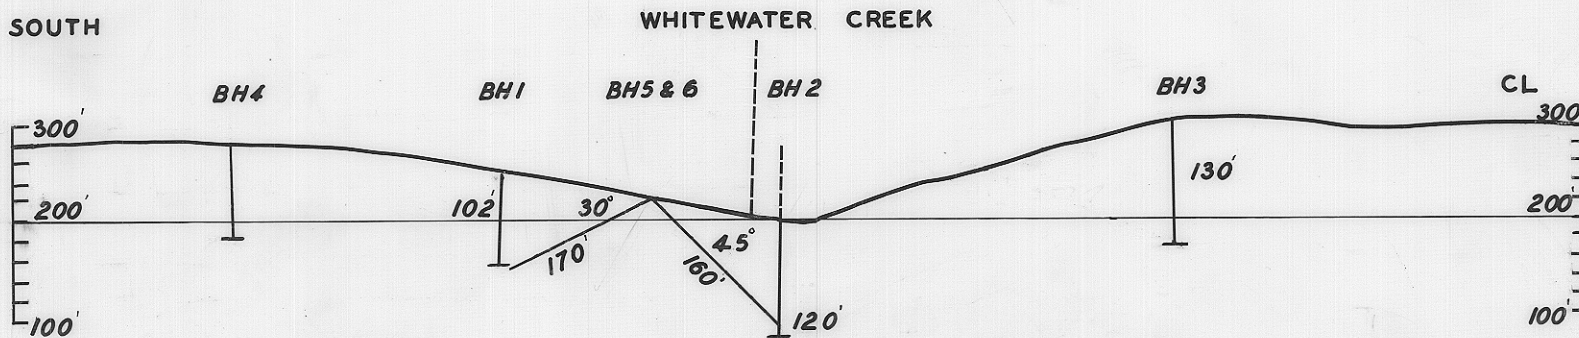


5 cm

KINGSTON DAMSITE 1967 PRELIMINARY DRILLING PROGRAMME

(A) ALONG CENTRE LINE

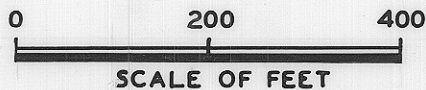

- BH1 = 102' VERTICAL
 - BH2 = 120' VERTICAL
 - BH3 = 130' VERTICAL
 - BH4 = 112' VERTICAL
 - BH5 = 148' AT 30° S
 - BH6 = 144' AT 45° N
- } DRILLED TO DATE

TOTAL FOOTAGE DRILLED 756' ON CENTRE LINE
301' ON UPSTREAM FAULT

(B) FAULT DRILLING

BH 8 301' AT 30° W