
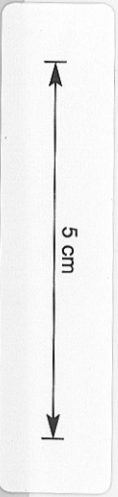


# EXPLORATORY TRENCHES SOUTHERN OUTLET ROAD

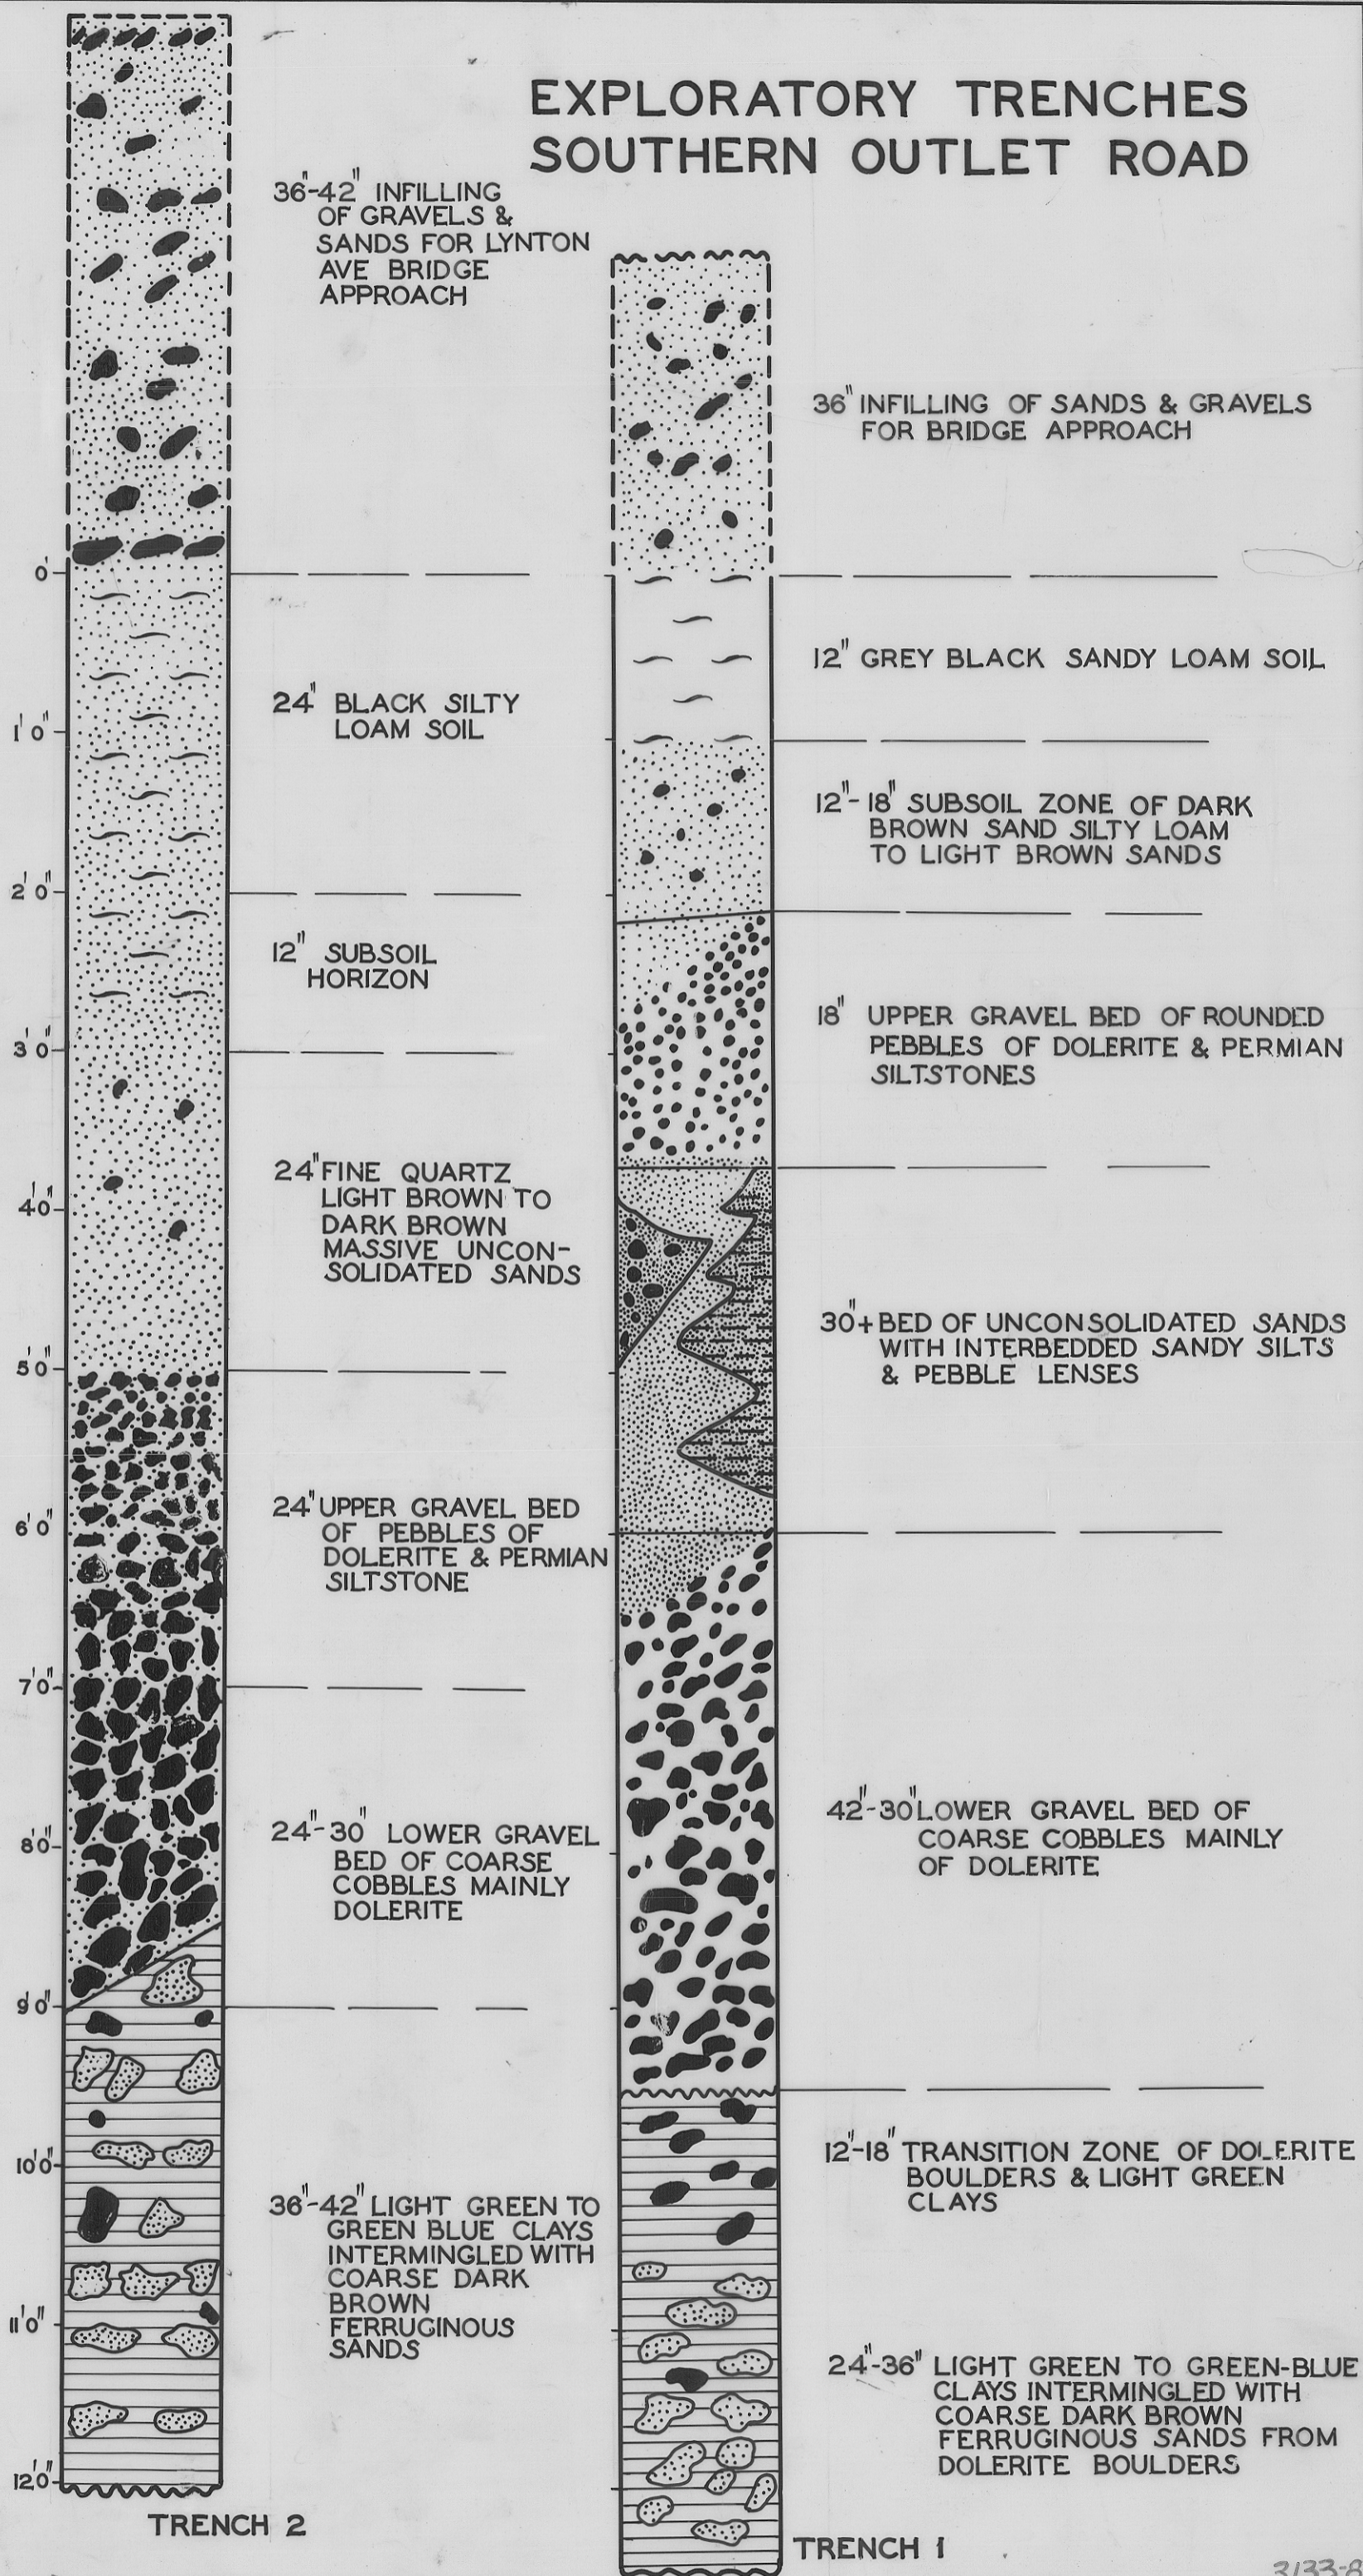

114a

3133

3133-82

*Place on location: Please*