



3216

216

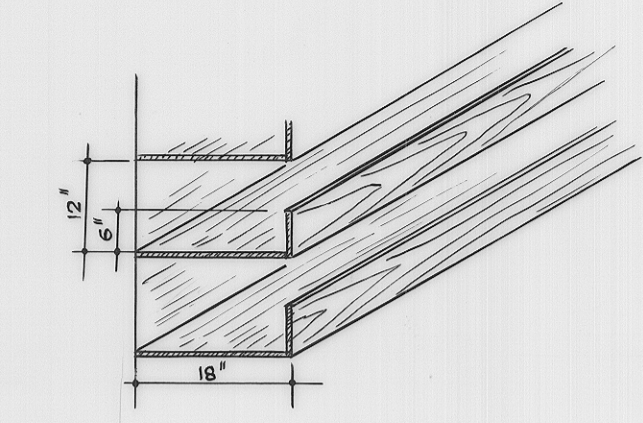


DETAILS OVERSIZE PLAN SHELVES

REMOVE EXISTING SHELVING & PROVIDE ADJUSTABLE STEEL SHELVING

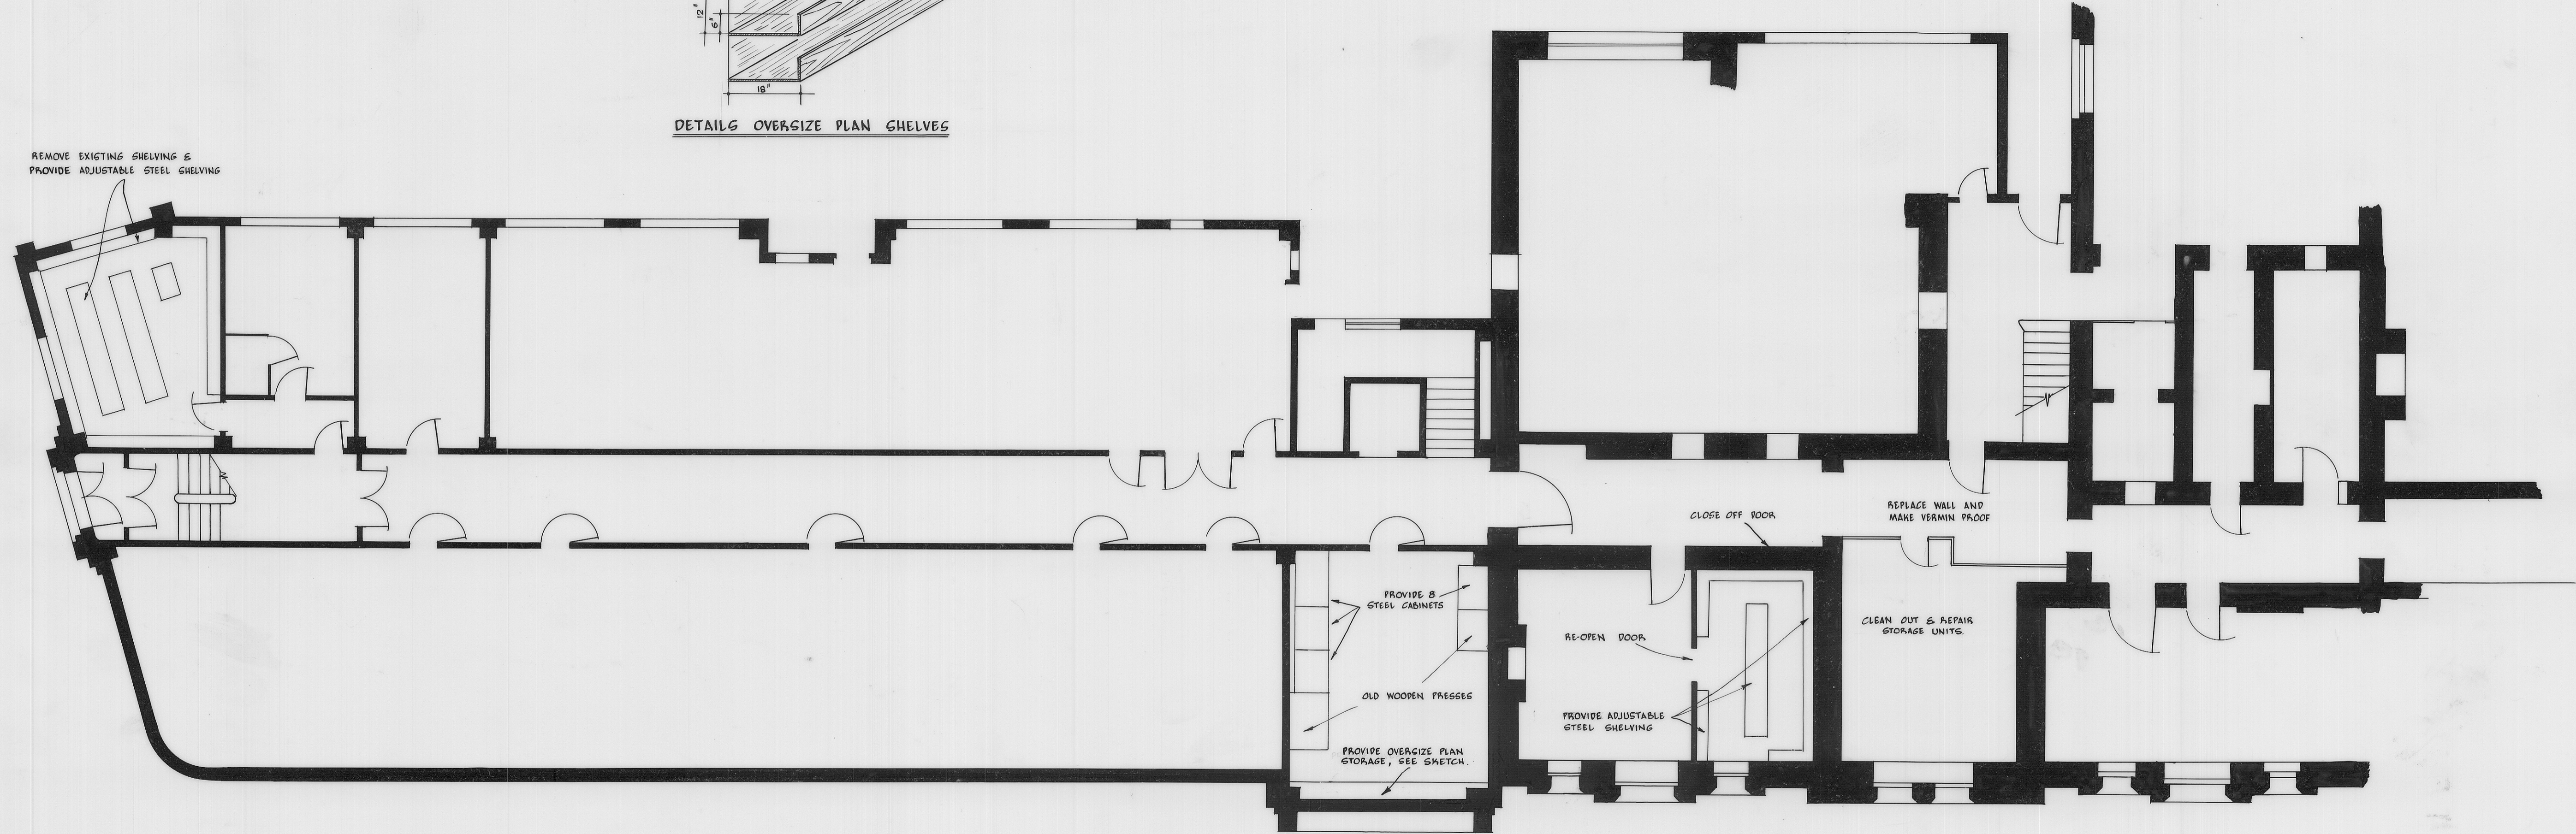

BASEMENT PLAN - PUBLIC BUILDING - DAVEY STREET

SCALE 1" = 8'-0"

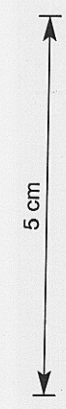

3216-82 M