


3298

310

5 cm

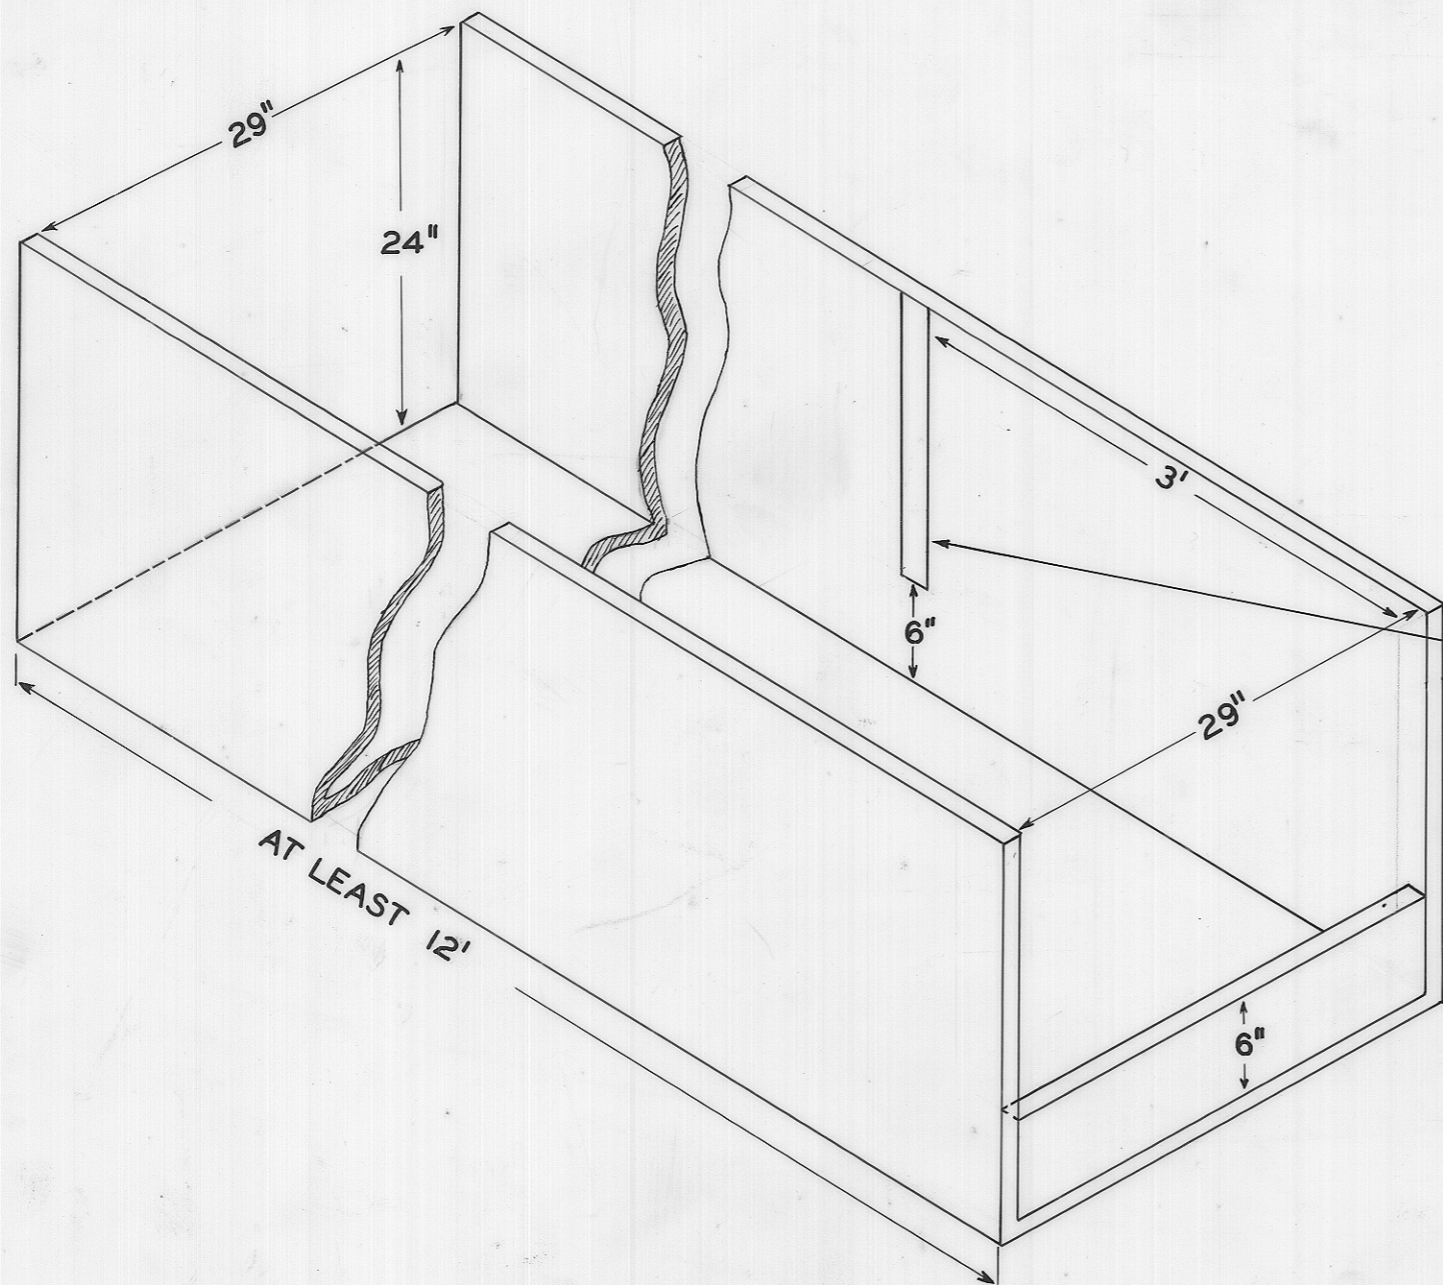

DISCHARGE QUANTITY	HEIGHT OF FLOW ABOVE WEIR
20 SLUICEHEADS	12 INCHES
15	10
10	7.5
5	4.75

MEASURING RULE SET ON SIDE OF WEIR

DEPARTMENT OF MINES — TASMANIA	
GAUGE BOX — FOR MEASURING WATER DELIVERED FROM OLD CHUM CREEK DAM	
DATE <i>DECEMBER 1969</i>	SCALE OF FEET 0 1 2
ENGINEER <i>H. MURCHIE</i>	MAPSHEET & N <sup>o</sup> <i>MECH.</i>
DRAUGHTSMAN <i>T.R. BELLIS</i>	
REVISIONS	FILE N <sup>o</sup> 3298