


5 cm

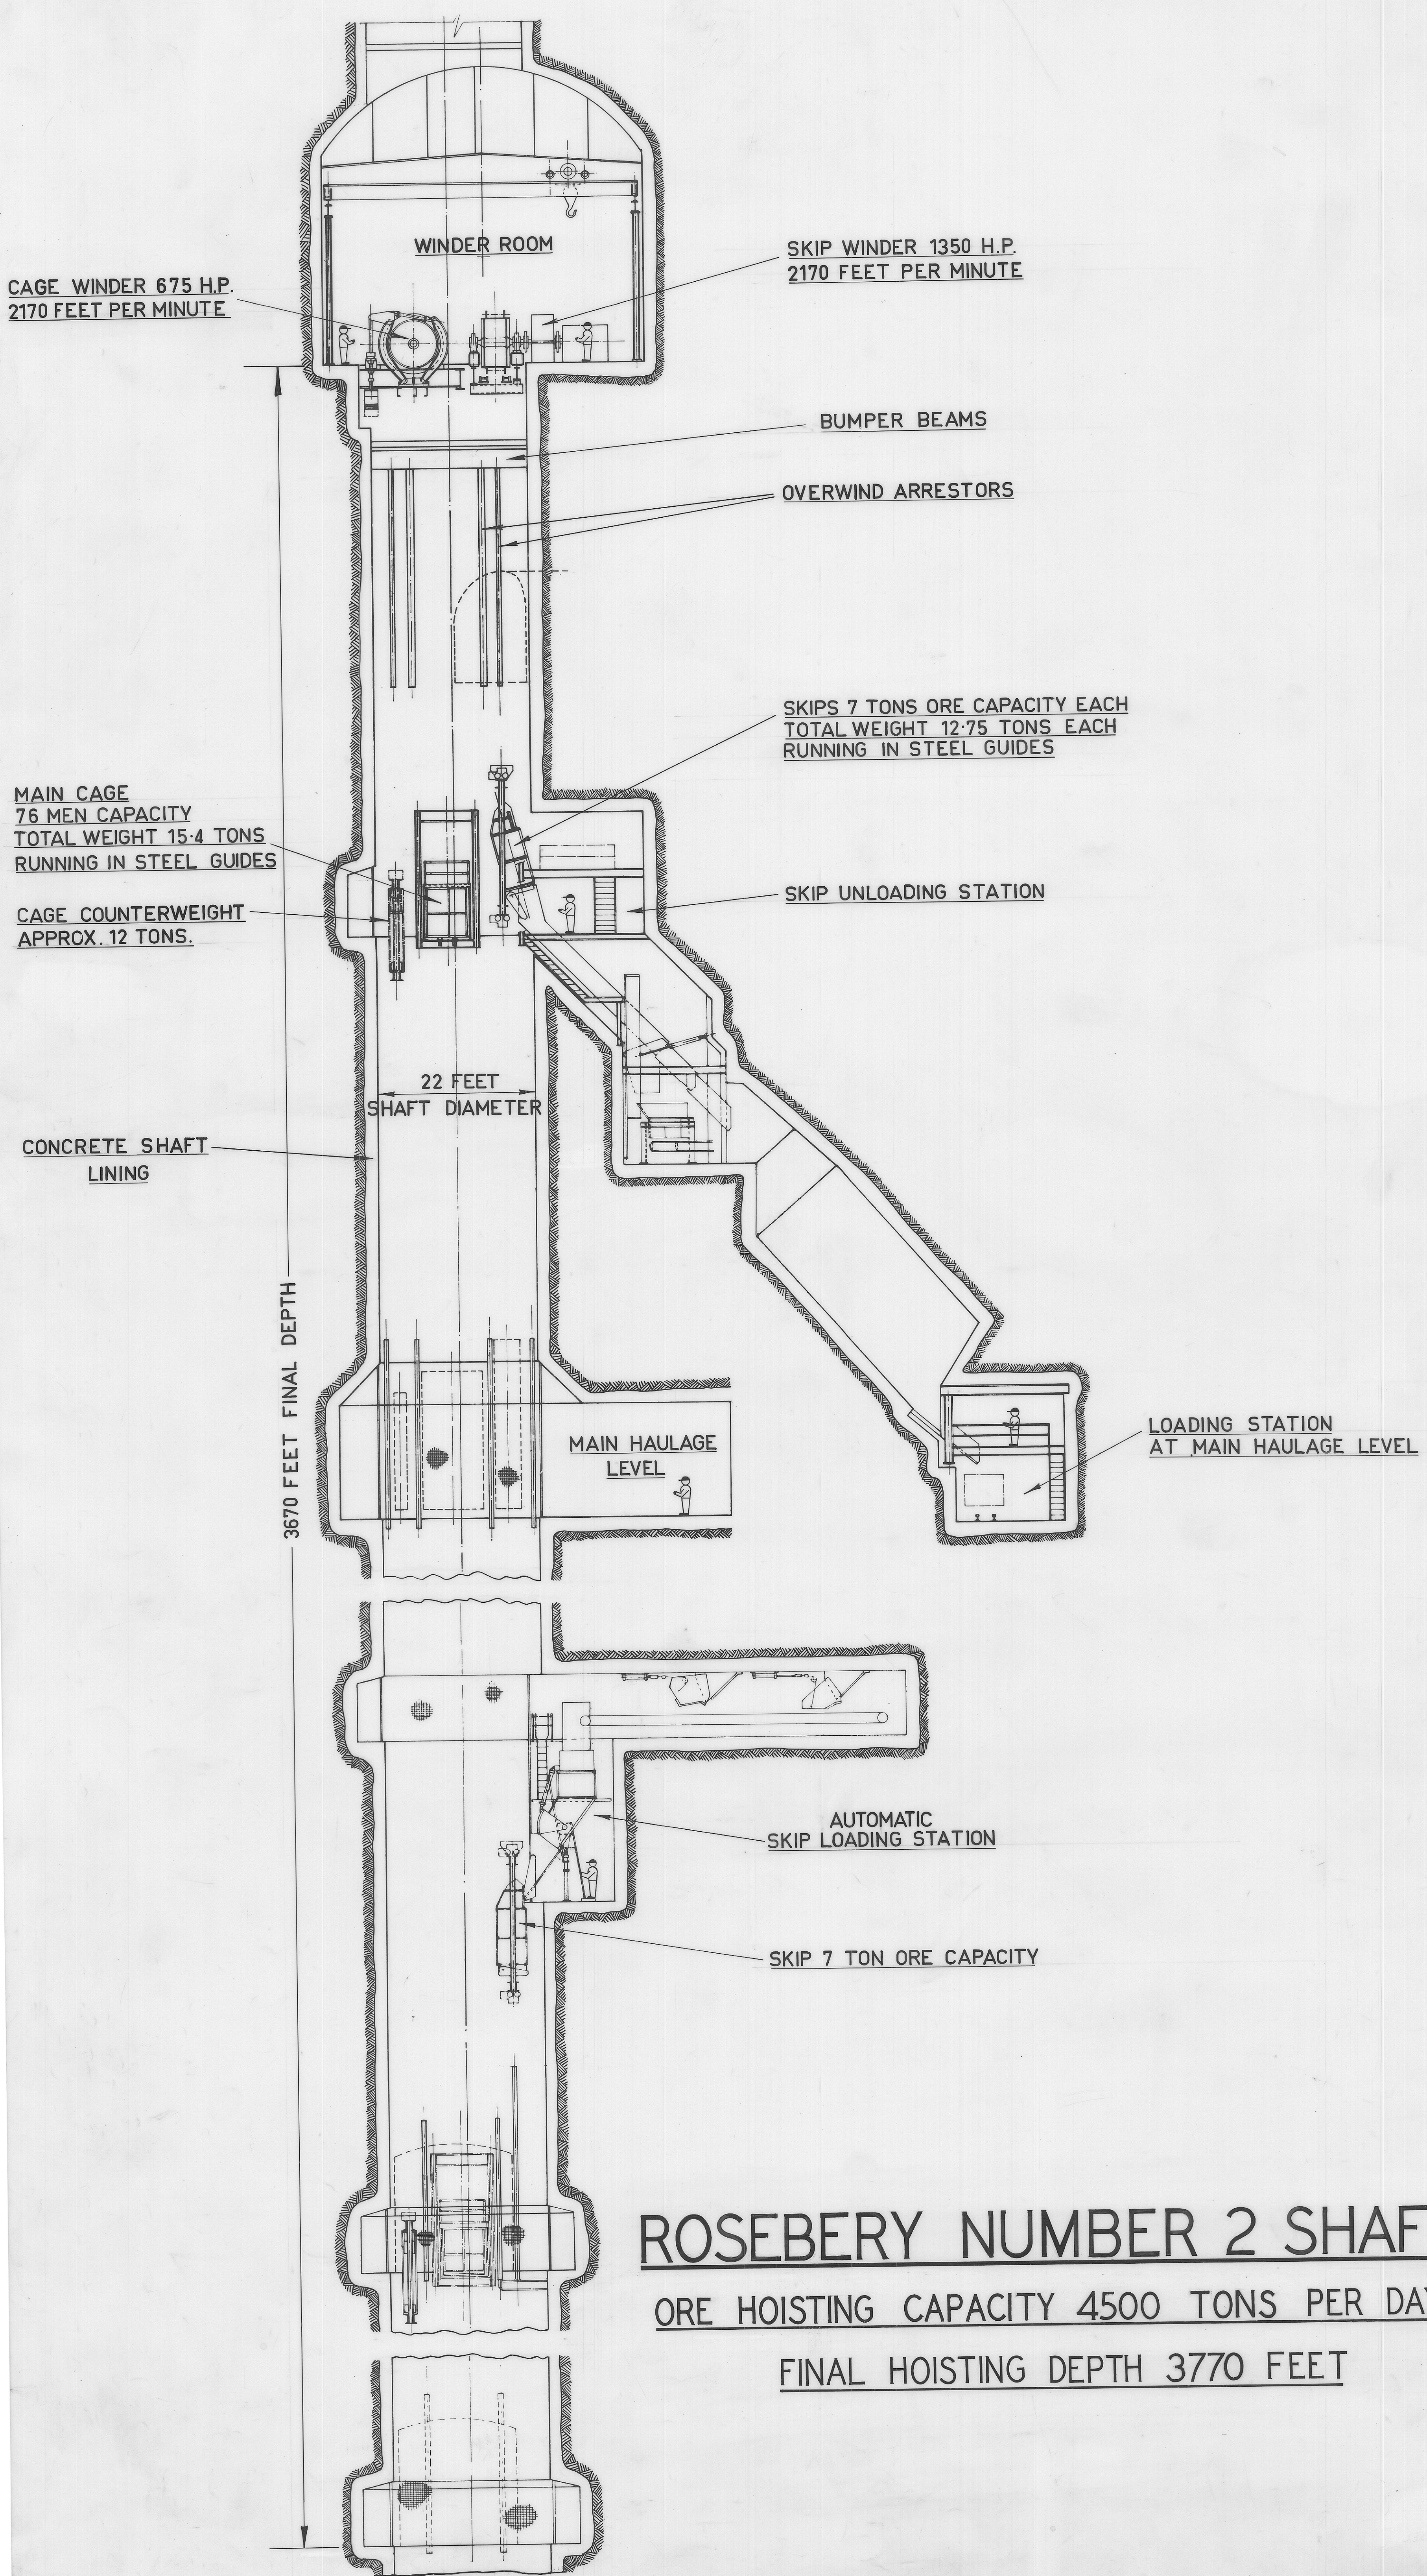

# ROSEBERY NUMBER 2 SHAFT

ORE HOISTING CAPACITY 4500 TONS PER DAY

FINAL HOISTING DEPTH 3770 FEET