


343


398

5 cm

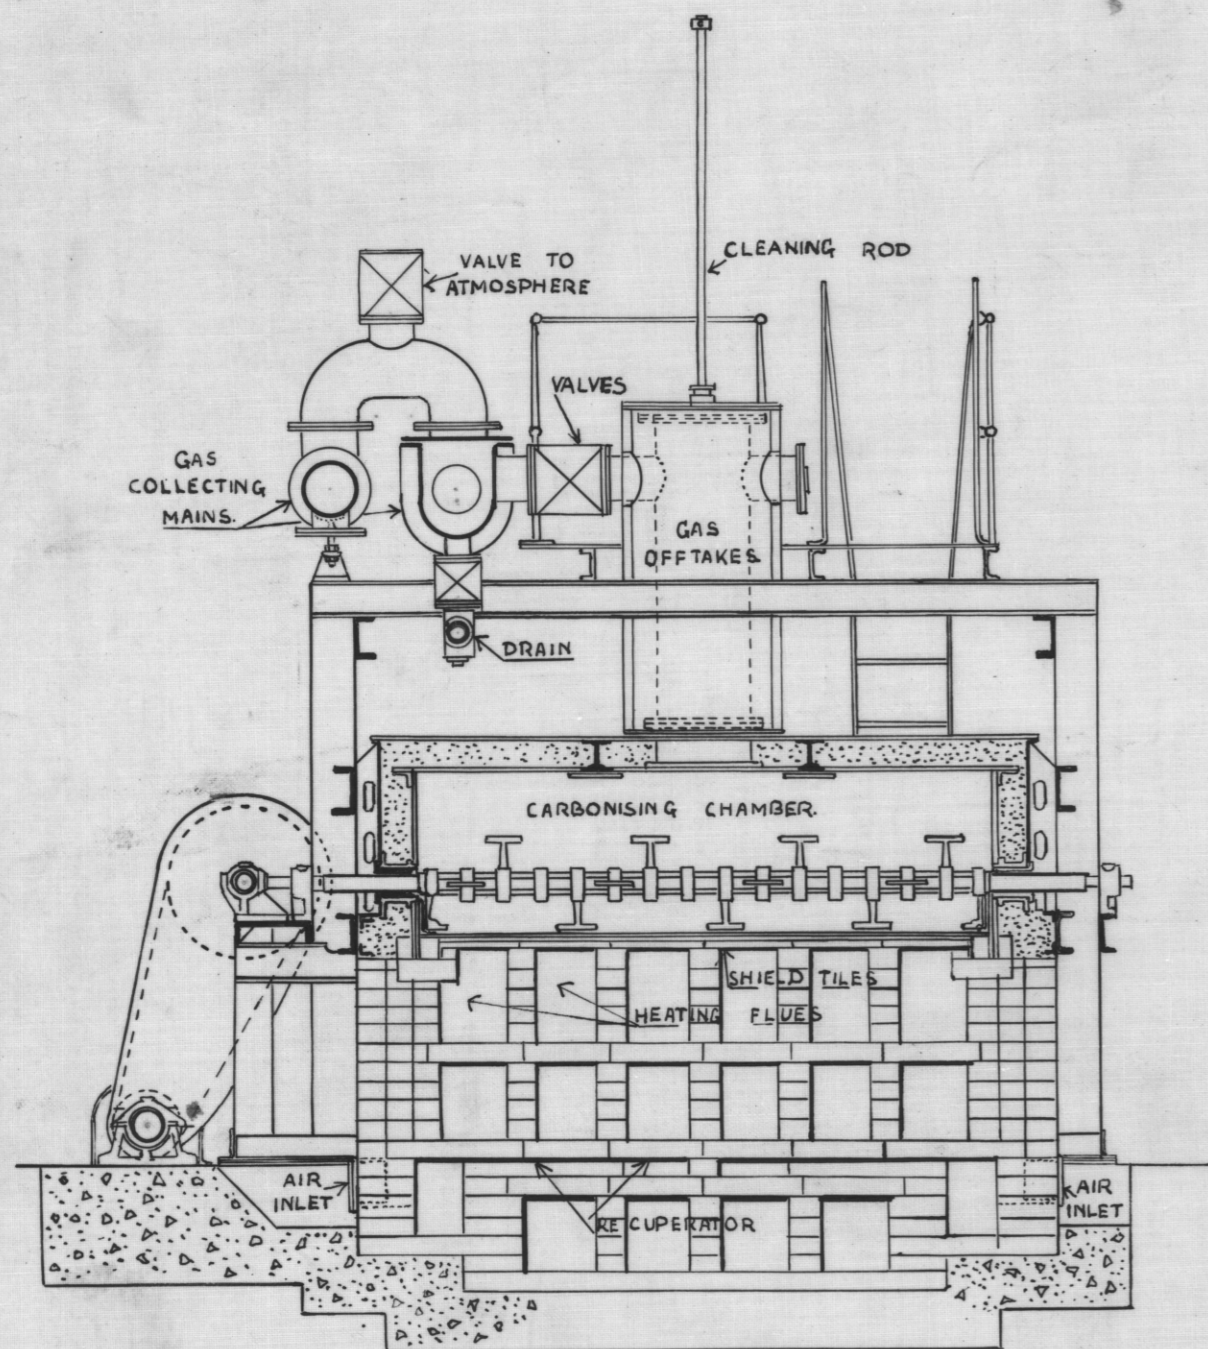

CROSS SECTION.

SCALE. 0 1 2 3 4 5 FEET

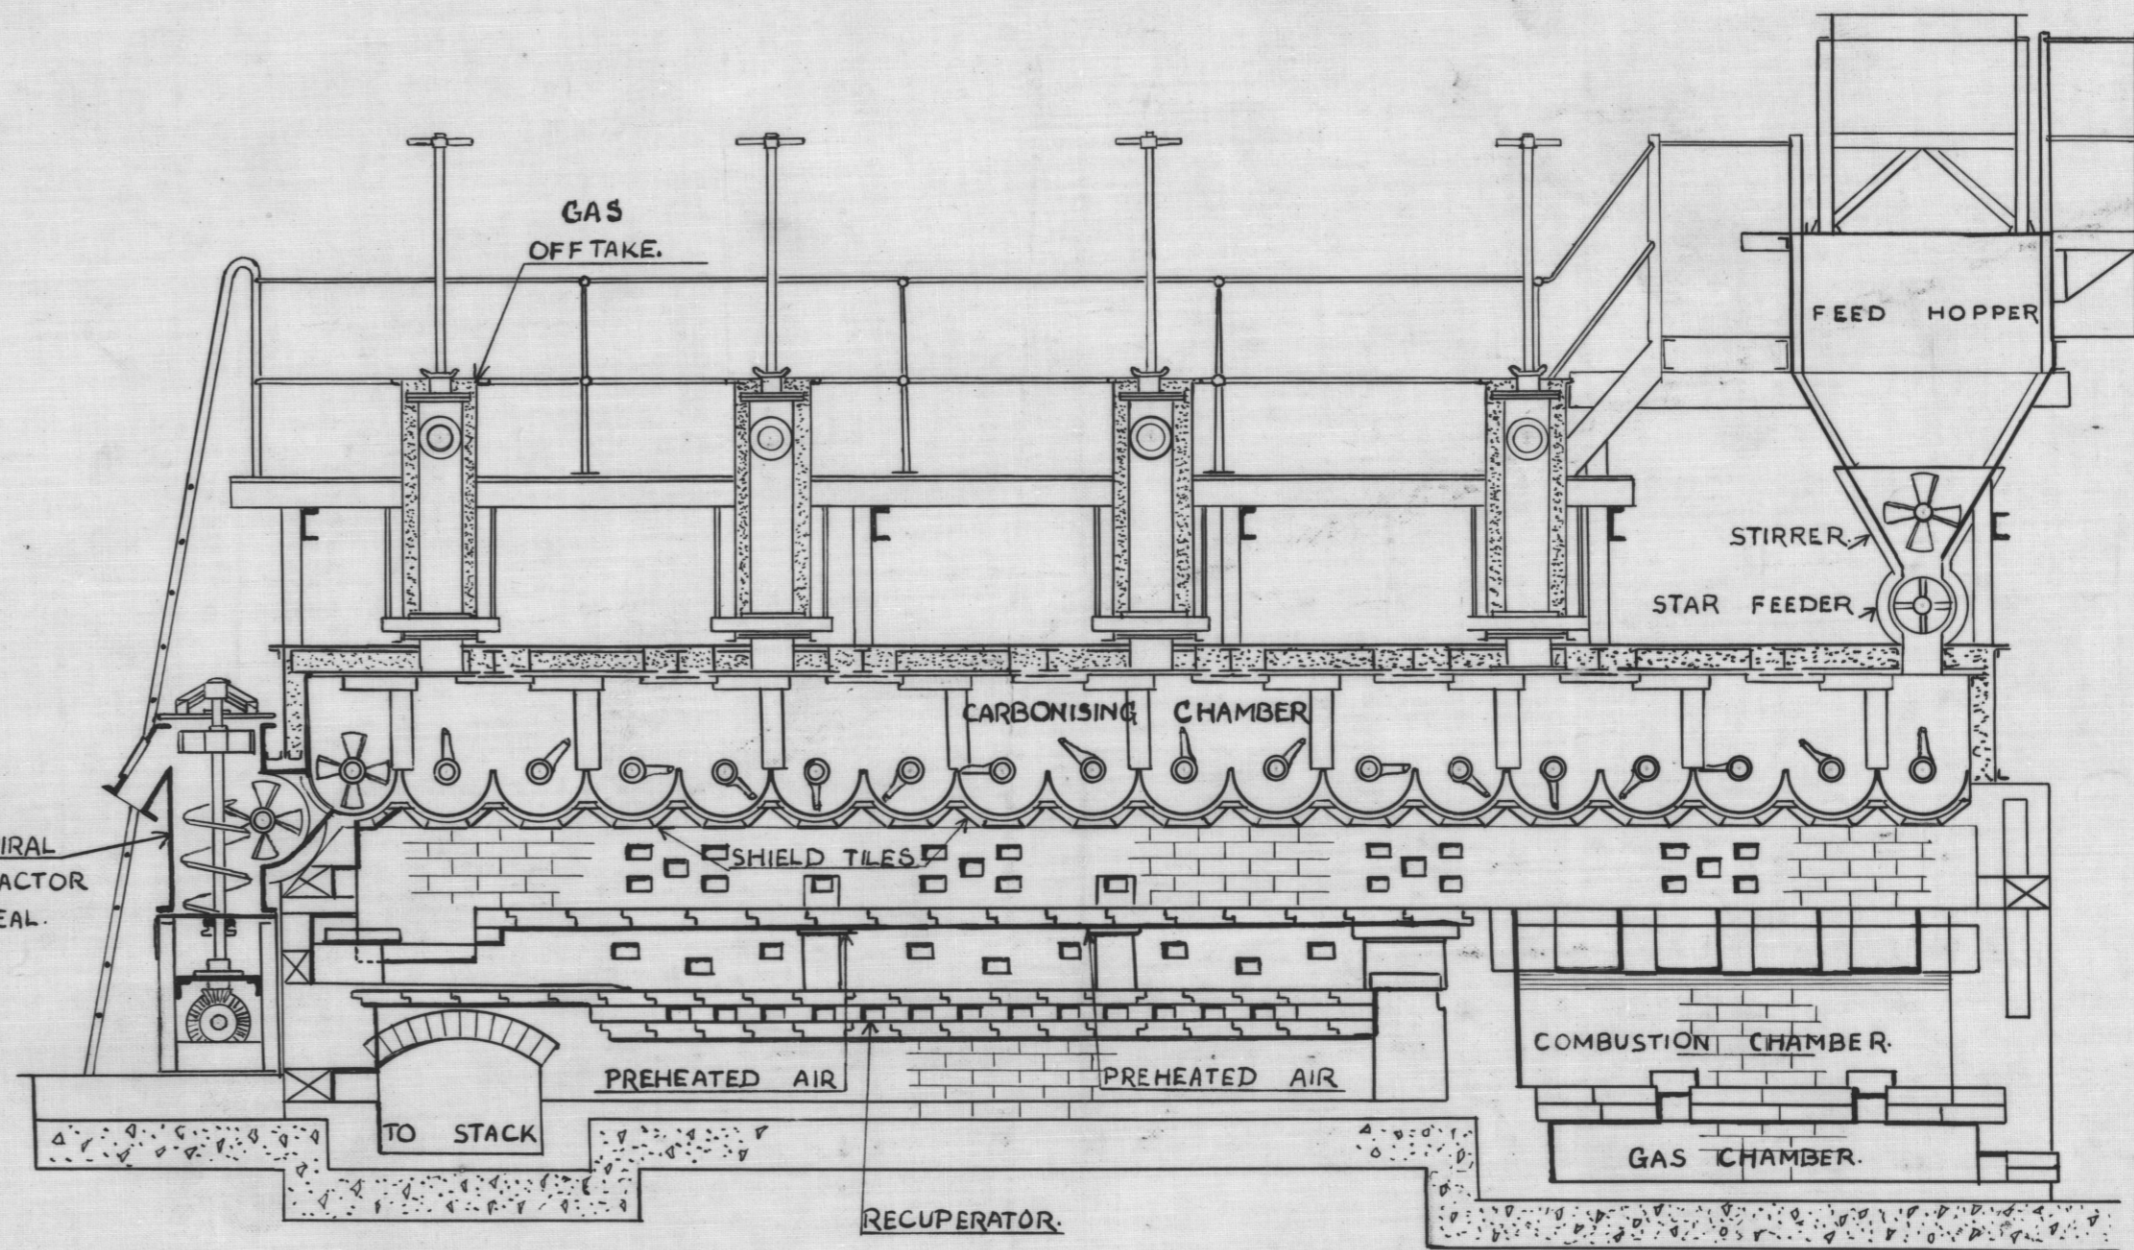

SALERMO RETORT.

CAPACITY 1 1/2 TONS PER HOUR.

SCALE. 0 1 2 3 4 5 FEET

SECTIONAL ELEVATION

343/m

9-740P