

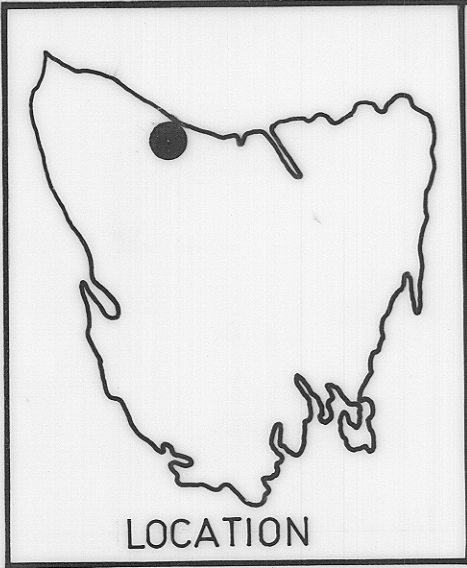
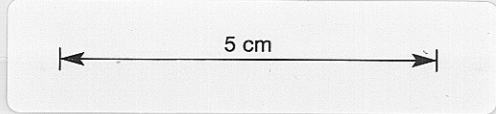


452

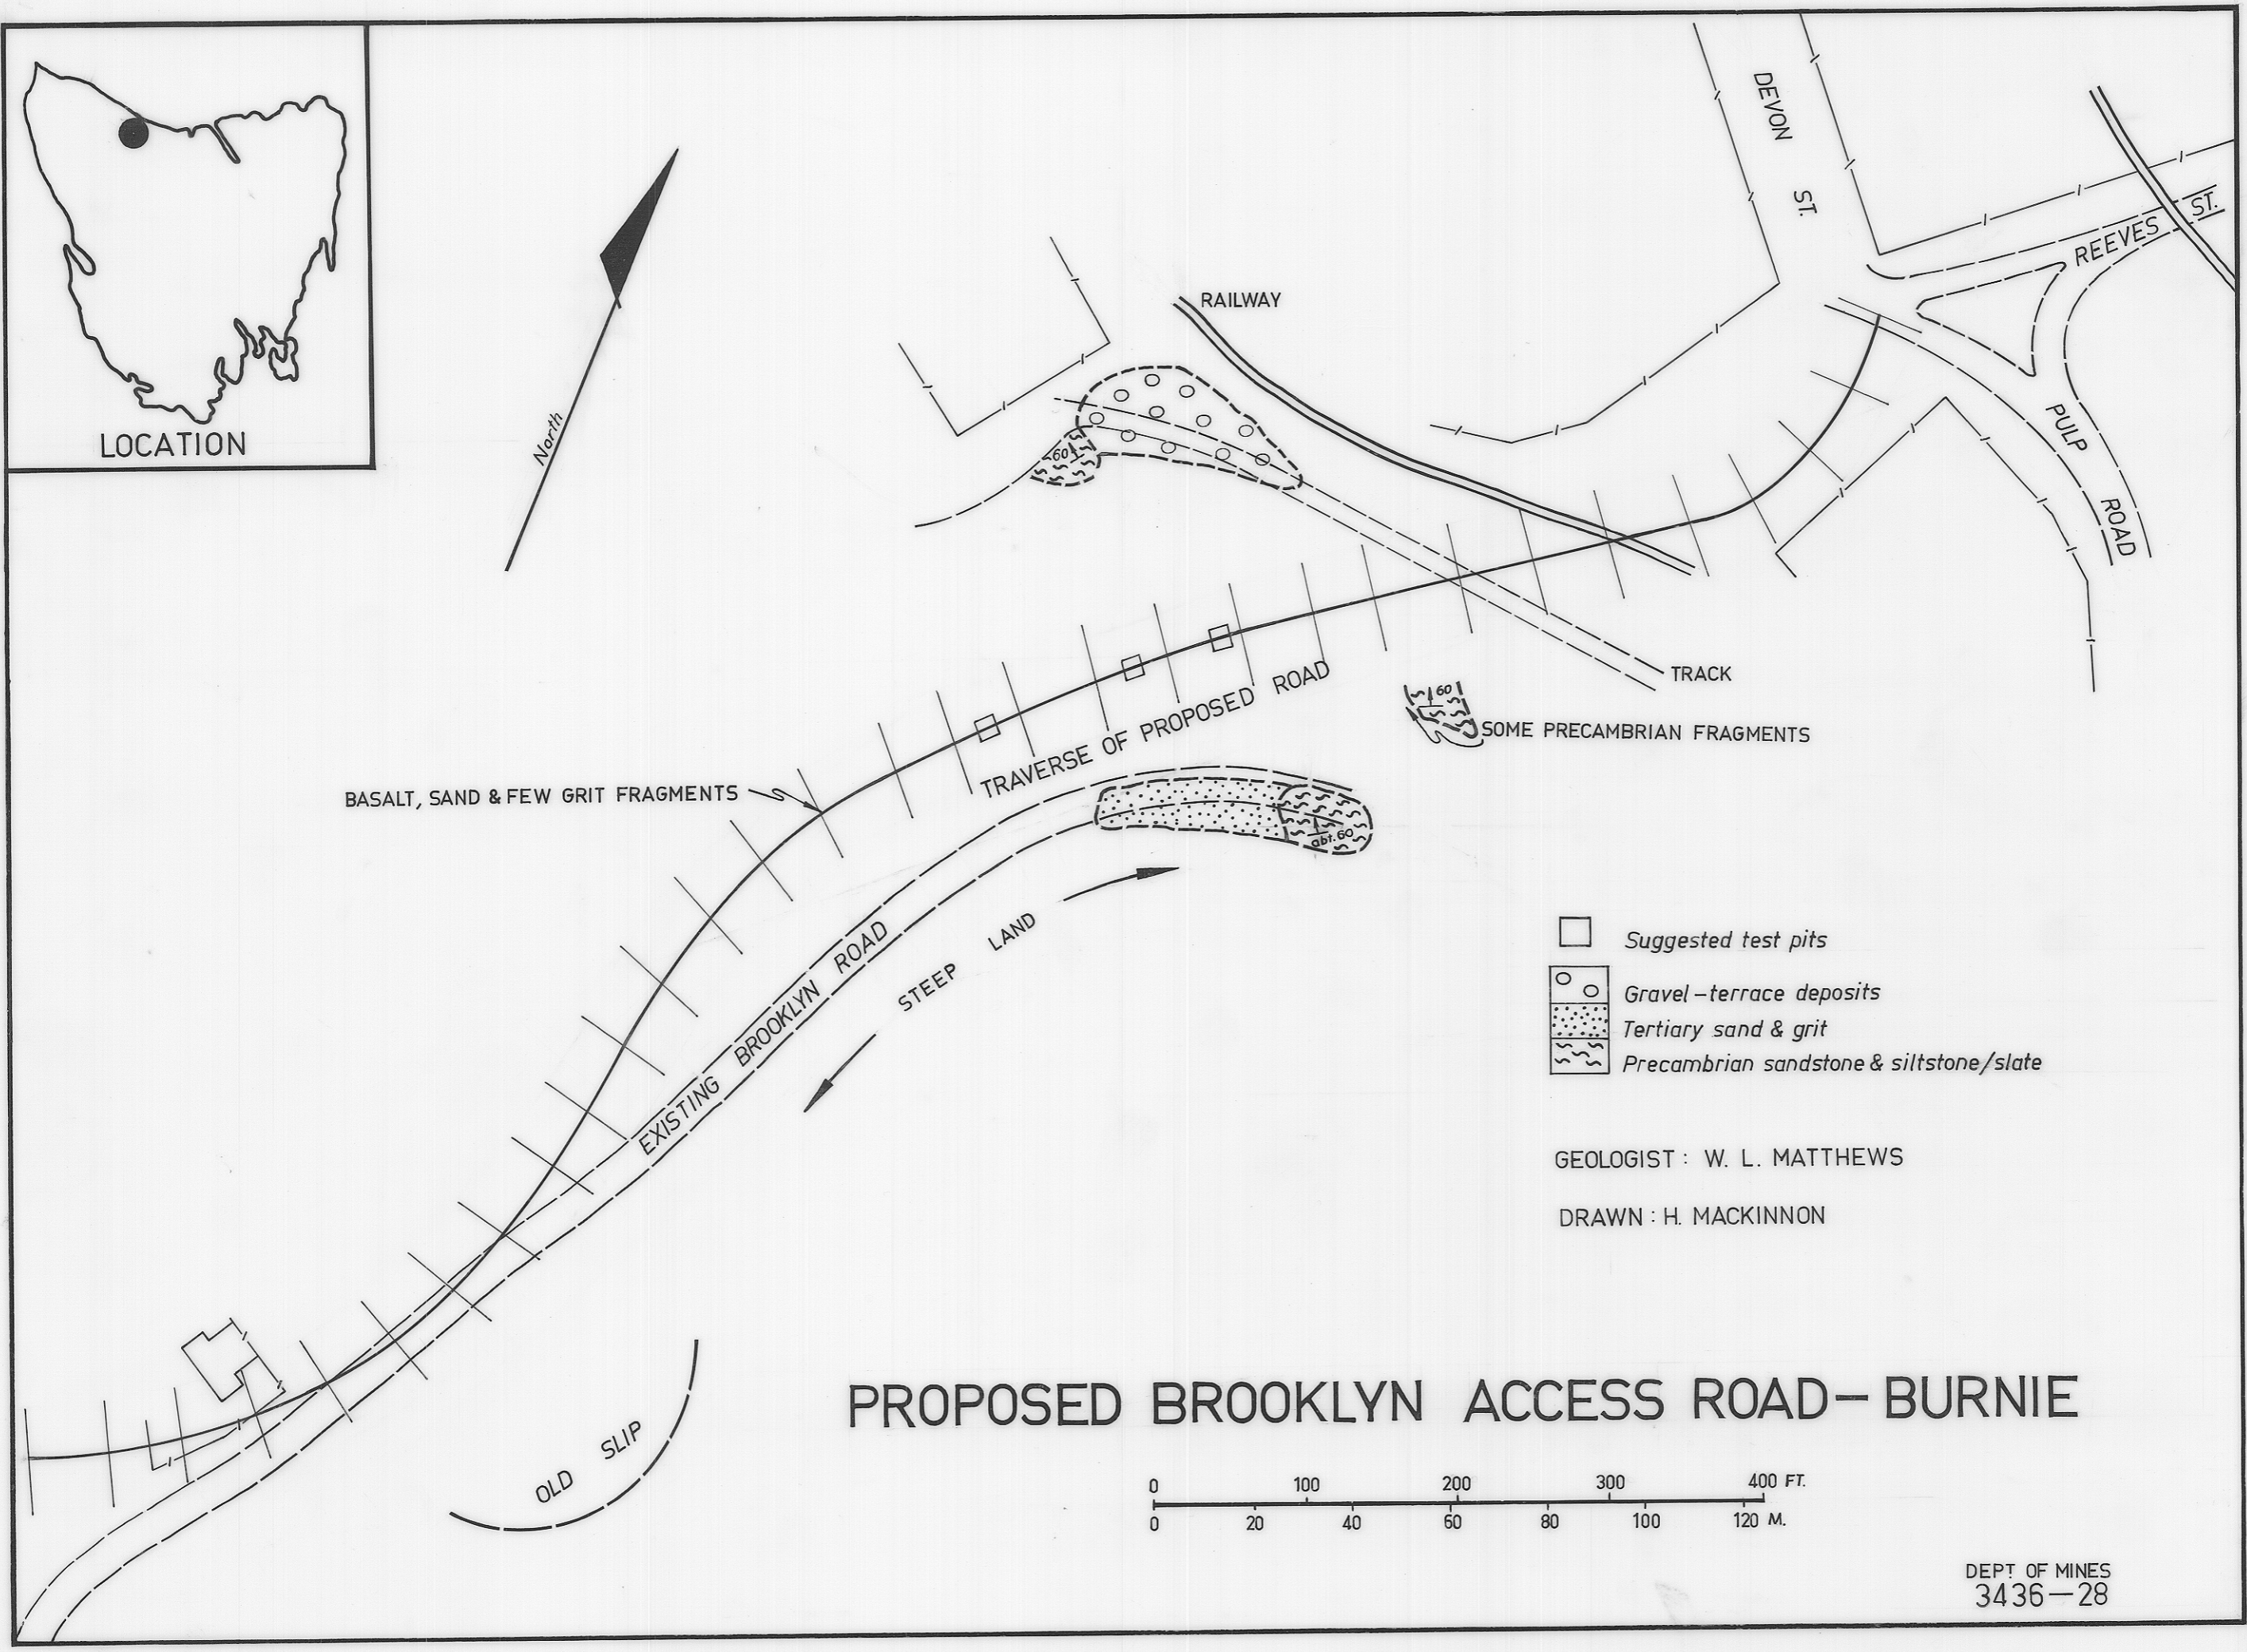

LOCATION

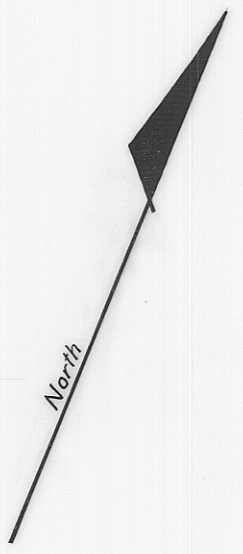

- Suggested test pits
- Gravel-terrace deposits
- Tertiary sand & grit
- Precambrian sandstone & siltstone/slate

GEOLOGIST : W. L. MATTHEWS
 DRAWN : H. MACKINNON

PROPOSED BROOKLYN ACCESS ROAD - BURNIE

