

5 cm


TASMANIAN GOVERNMENT MINES DEPT.

SKETCH OF PILOT PLANT FOR HEAT TREATMENT OF TASMANITE CONCENTRATE.

SCALE 1 INCH = 1 FOOT

7-9-37

a Walker.

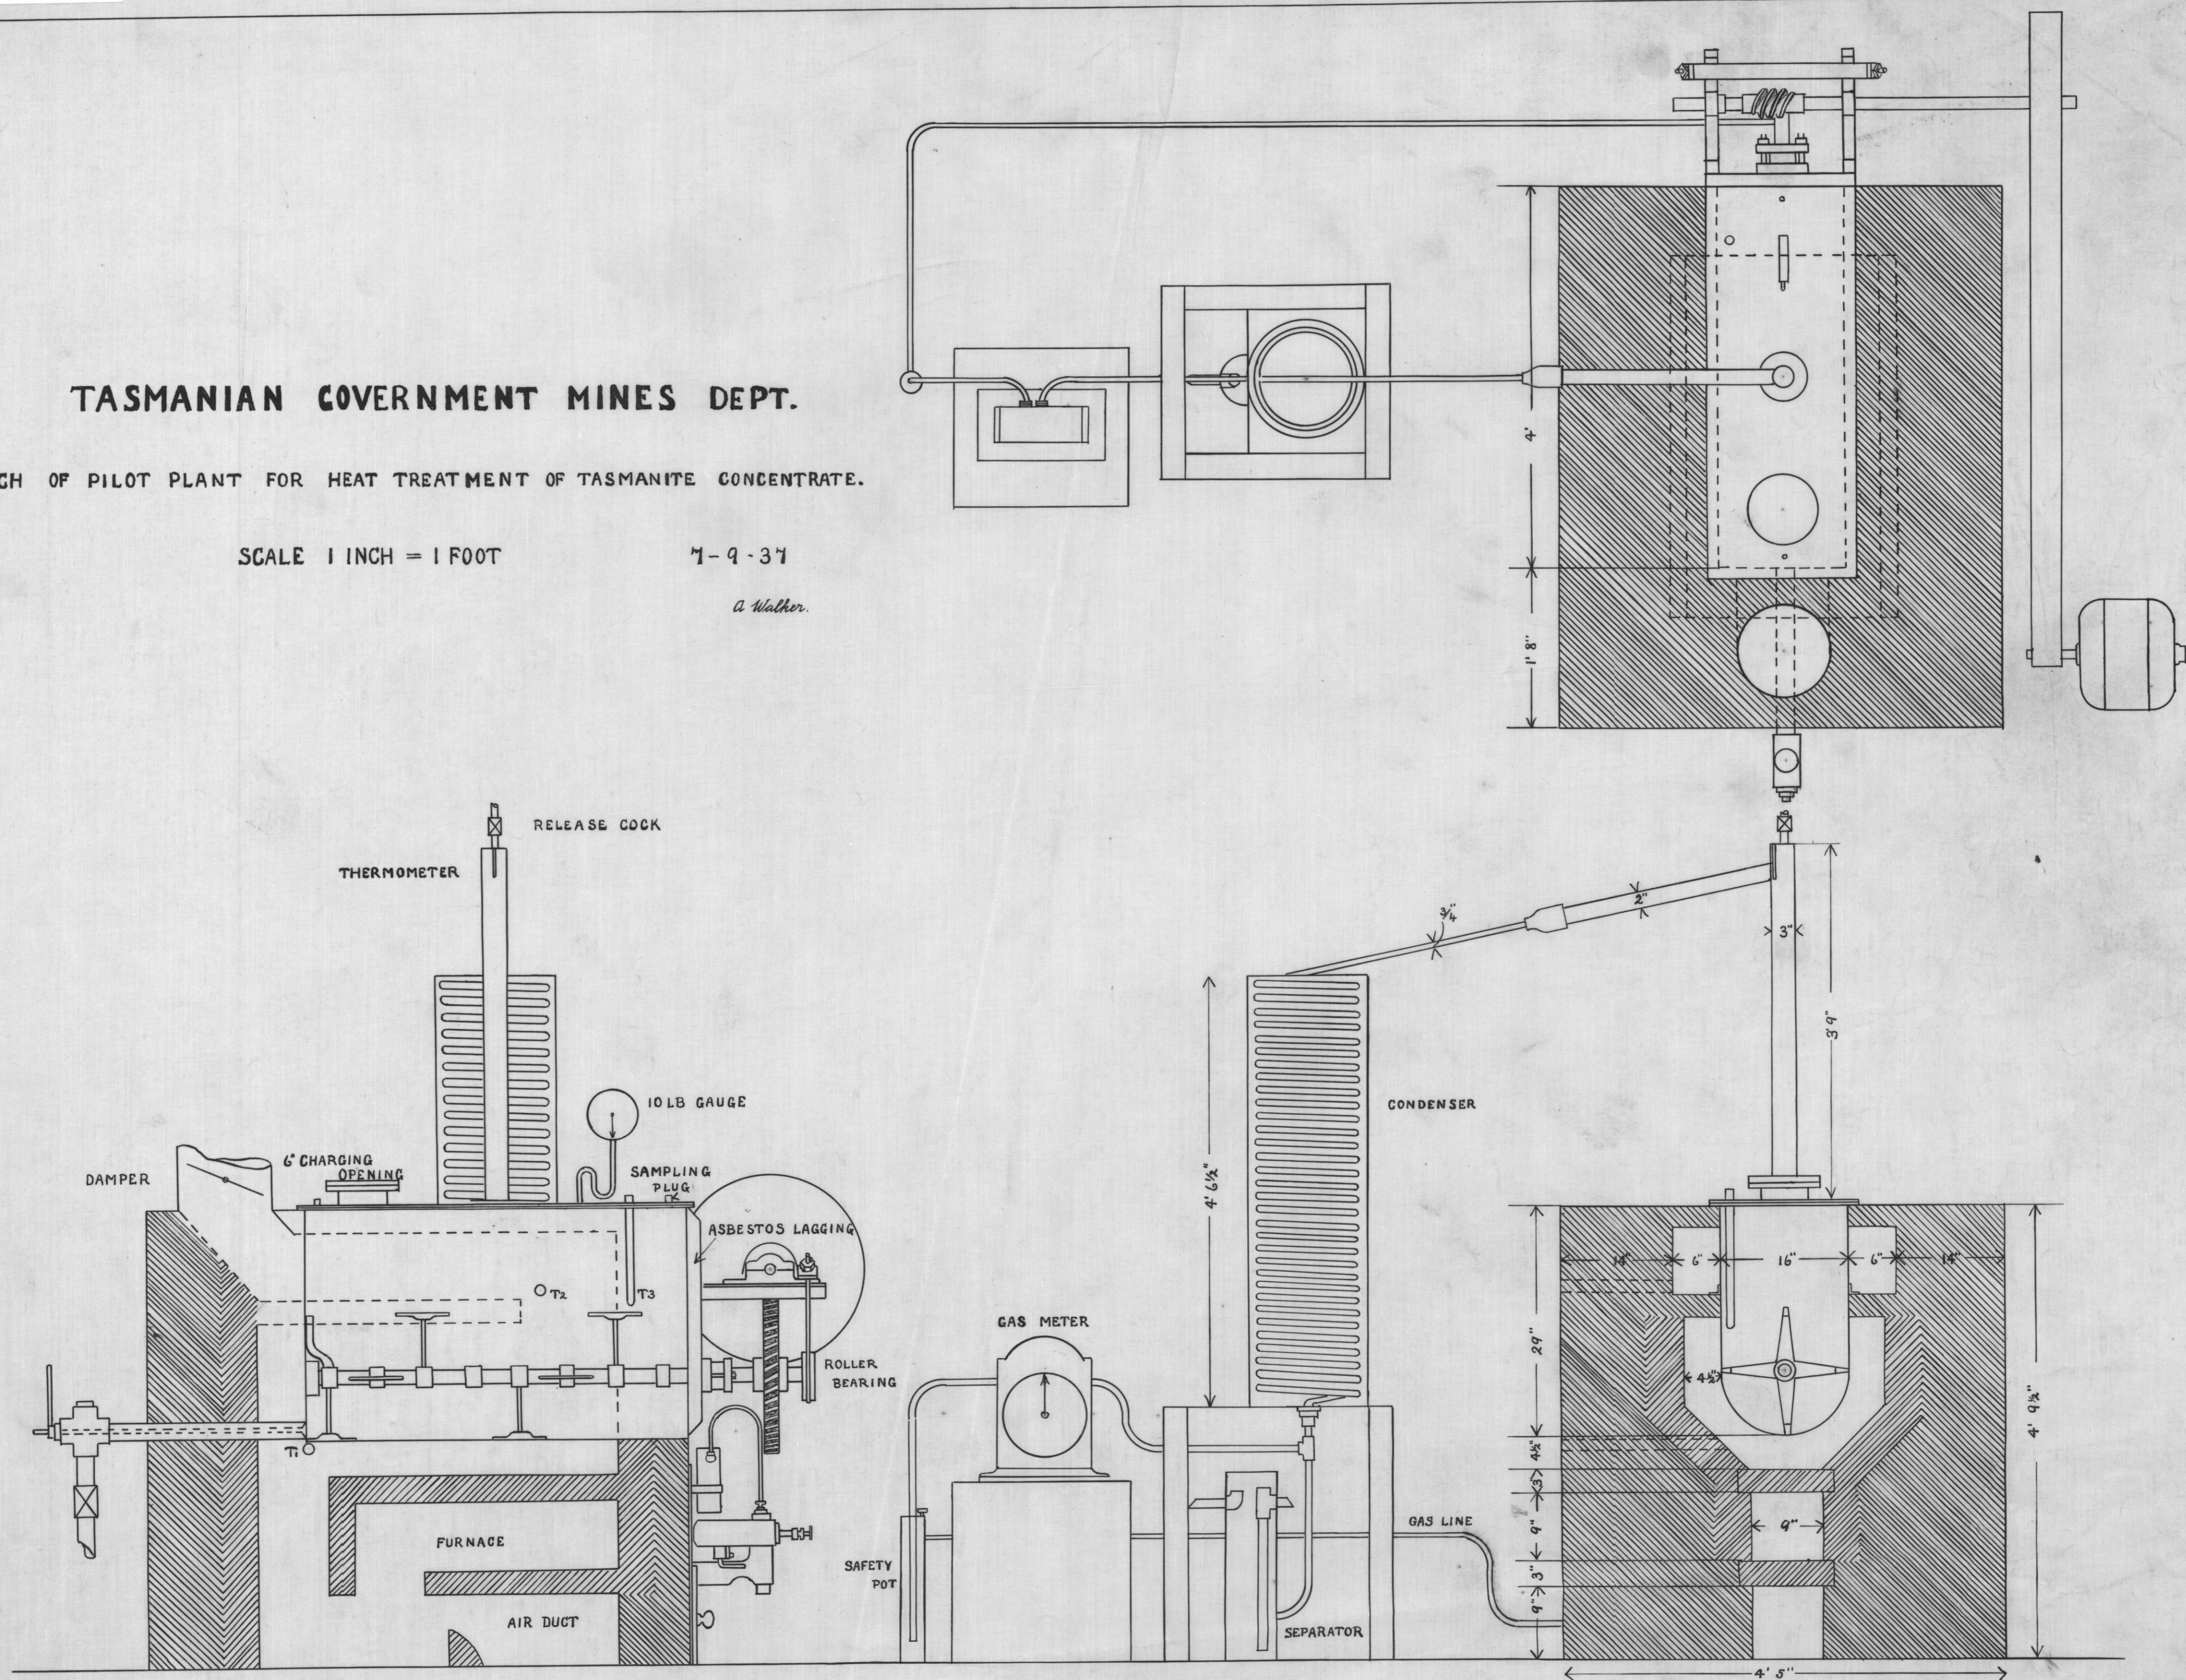

344/M

9-740 B.

344