


5 cm

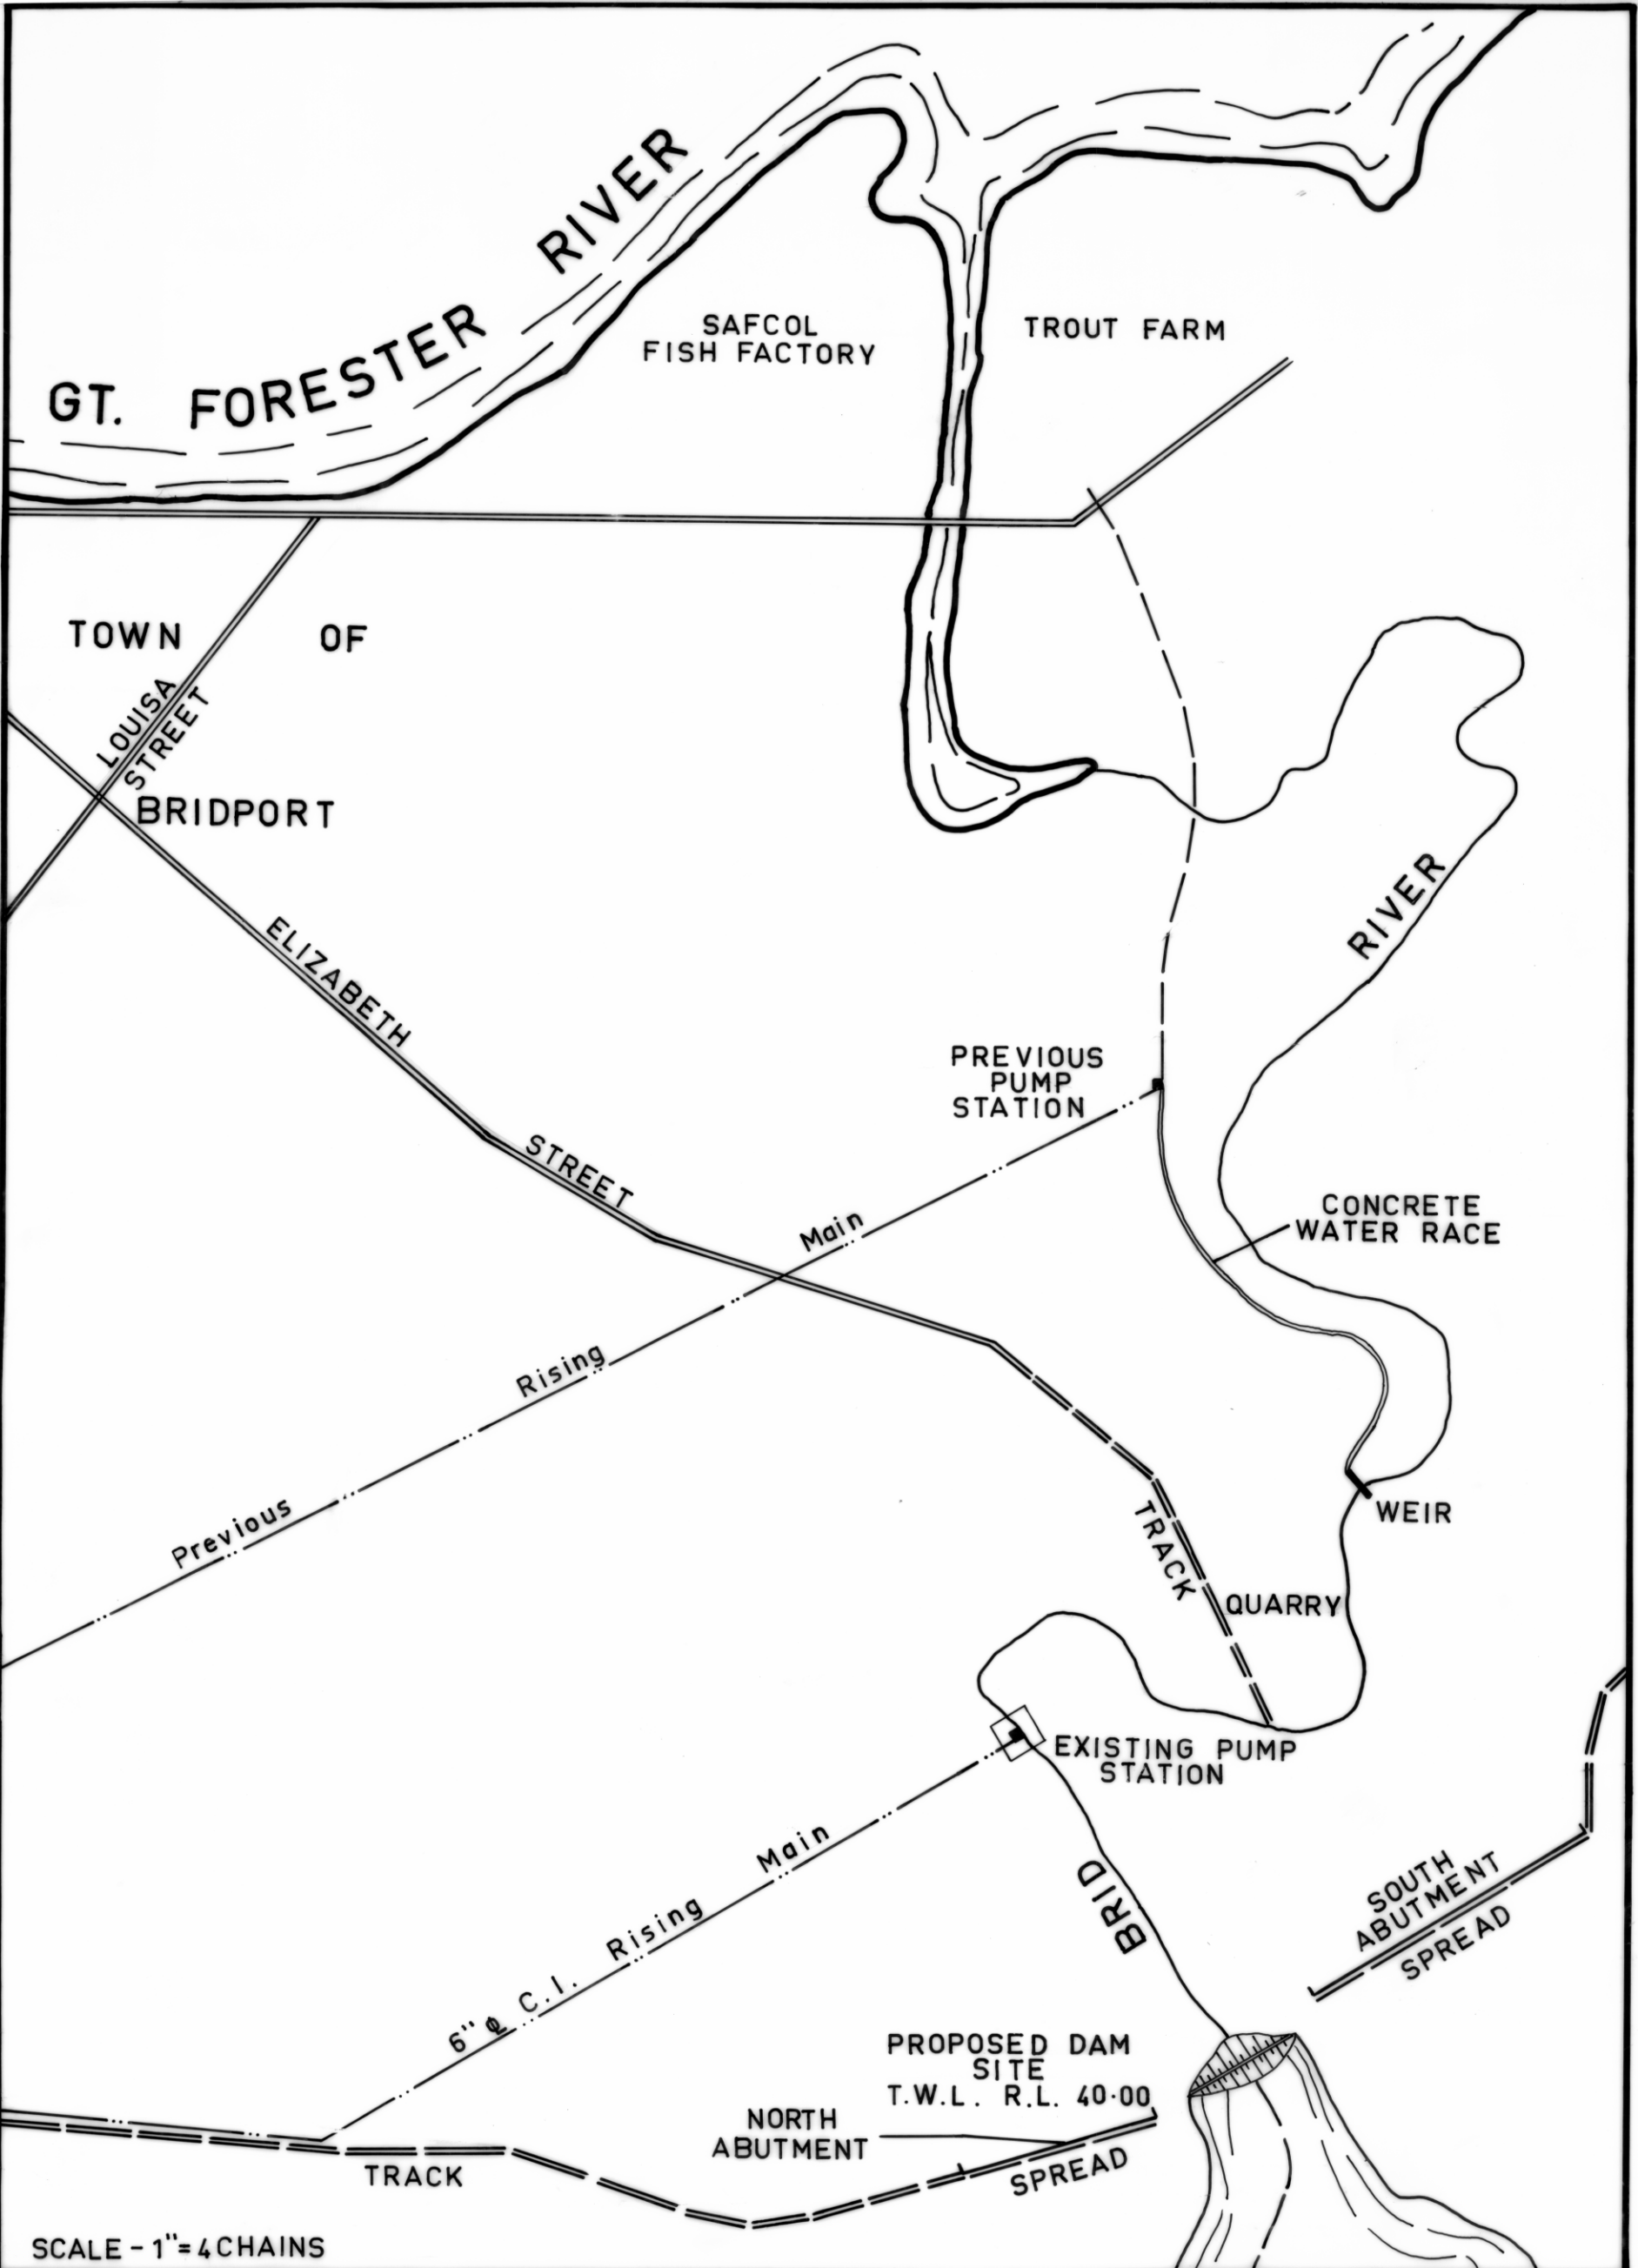

SCALE - 1" = 4 CHAINS

DEPARTMENT OF MINES-TASMANIA  
 LOCATION PLAN-PROPOSED DAM SITE  
 TOWN SUPPLY-BRIDPORT

GEOLOGIST W.R. MOORE	Draftswoman B.E. Cook	Date January/February 1973	Scale 1" : 4 Ch.	<b>3712</b>
-------------------------	--------------------------	-------------------------------	---------------------	-------------