


5 cm

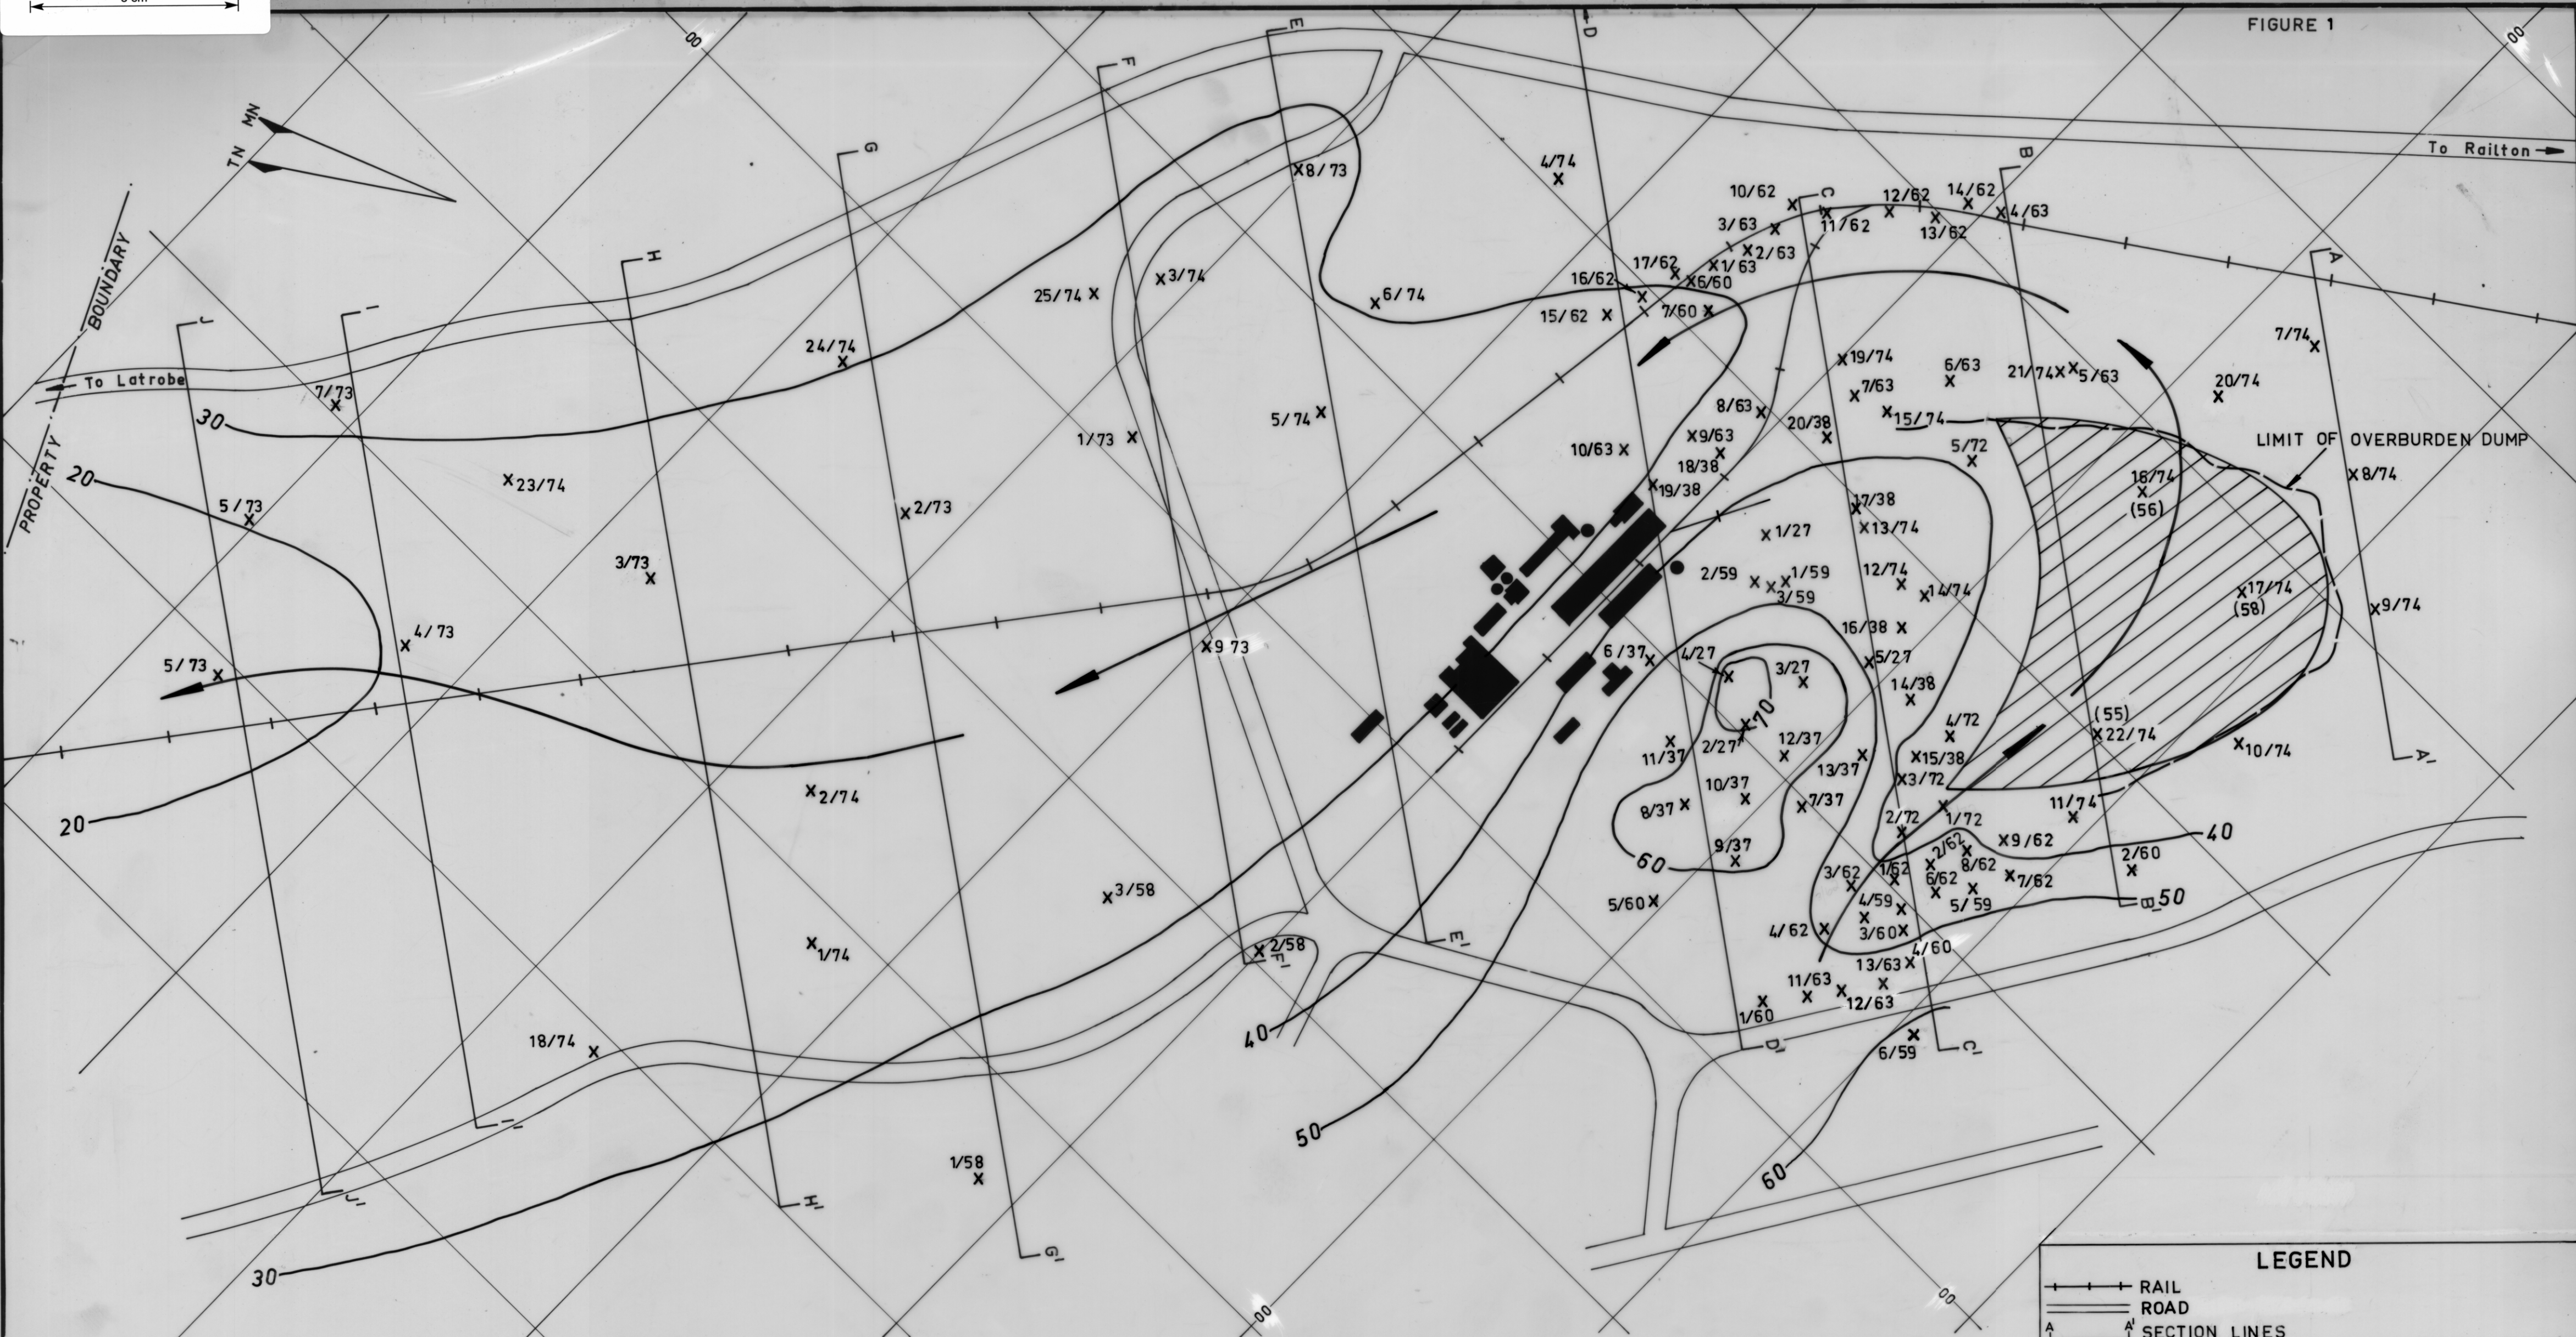

GOLIATH CEMENT COMPANY
SURFACE DRAINAGE
 GEOLOGIST V. THREADER SCALE 1:5000

LEGEND

- +—+—+— RAIL
- ROAD
- A—A' SECTION LINES
- PLANT BUILDINGS
- DATUM OF LEVELS : COMPANY DATUM
- GRID : COMPANY 1000 FOOT GRID
- CONTOUR INTERVAL IS 10 METRES
- ▨ OVERBURDEN DUMP (58) ELEVATION
- > SURFACE DRAINAGE
- +1/27 BOREHOLE NUMBER/YEAR DRILLED

TASMANIA DEPT. OF MINES 3901-37