


FIGURE 2

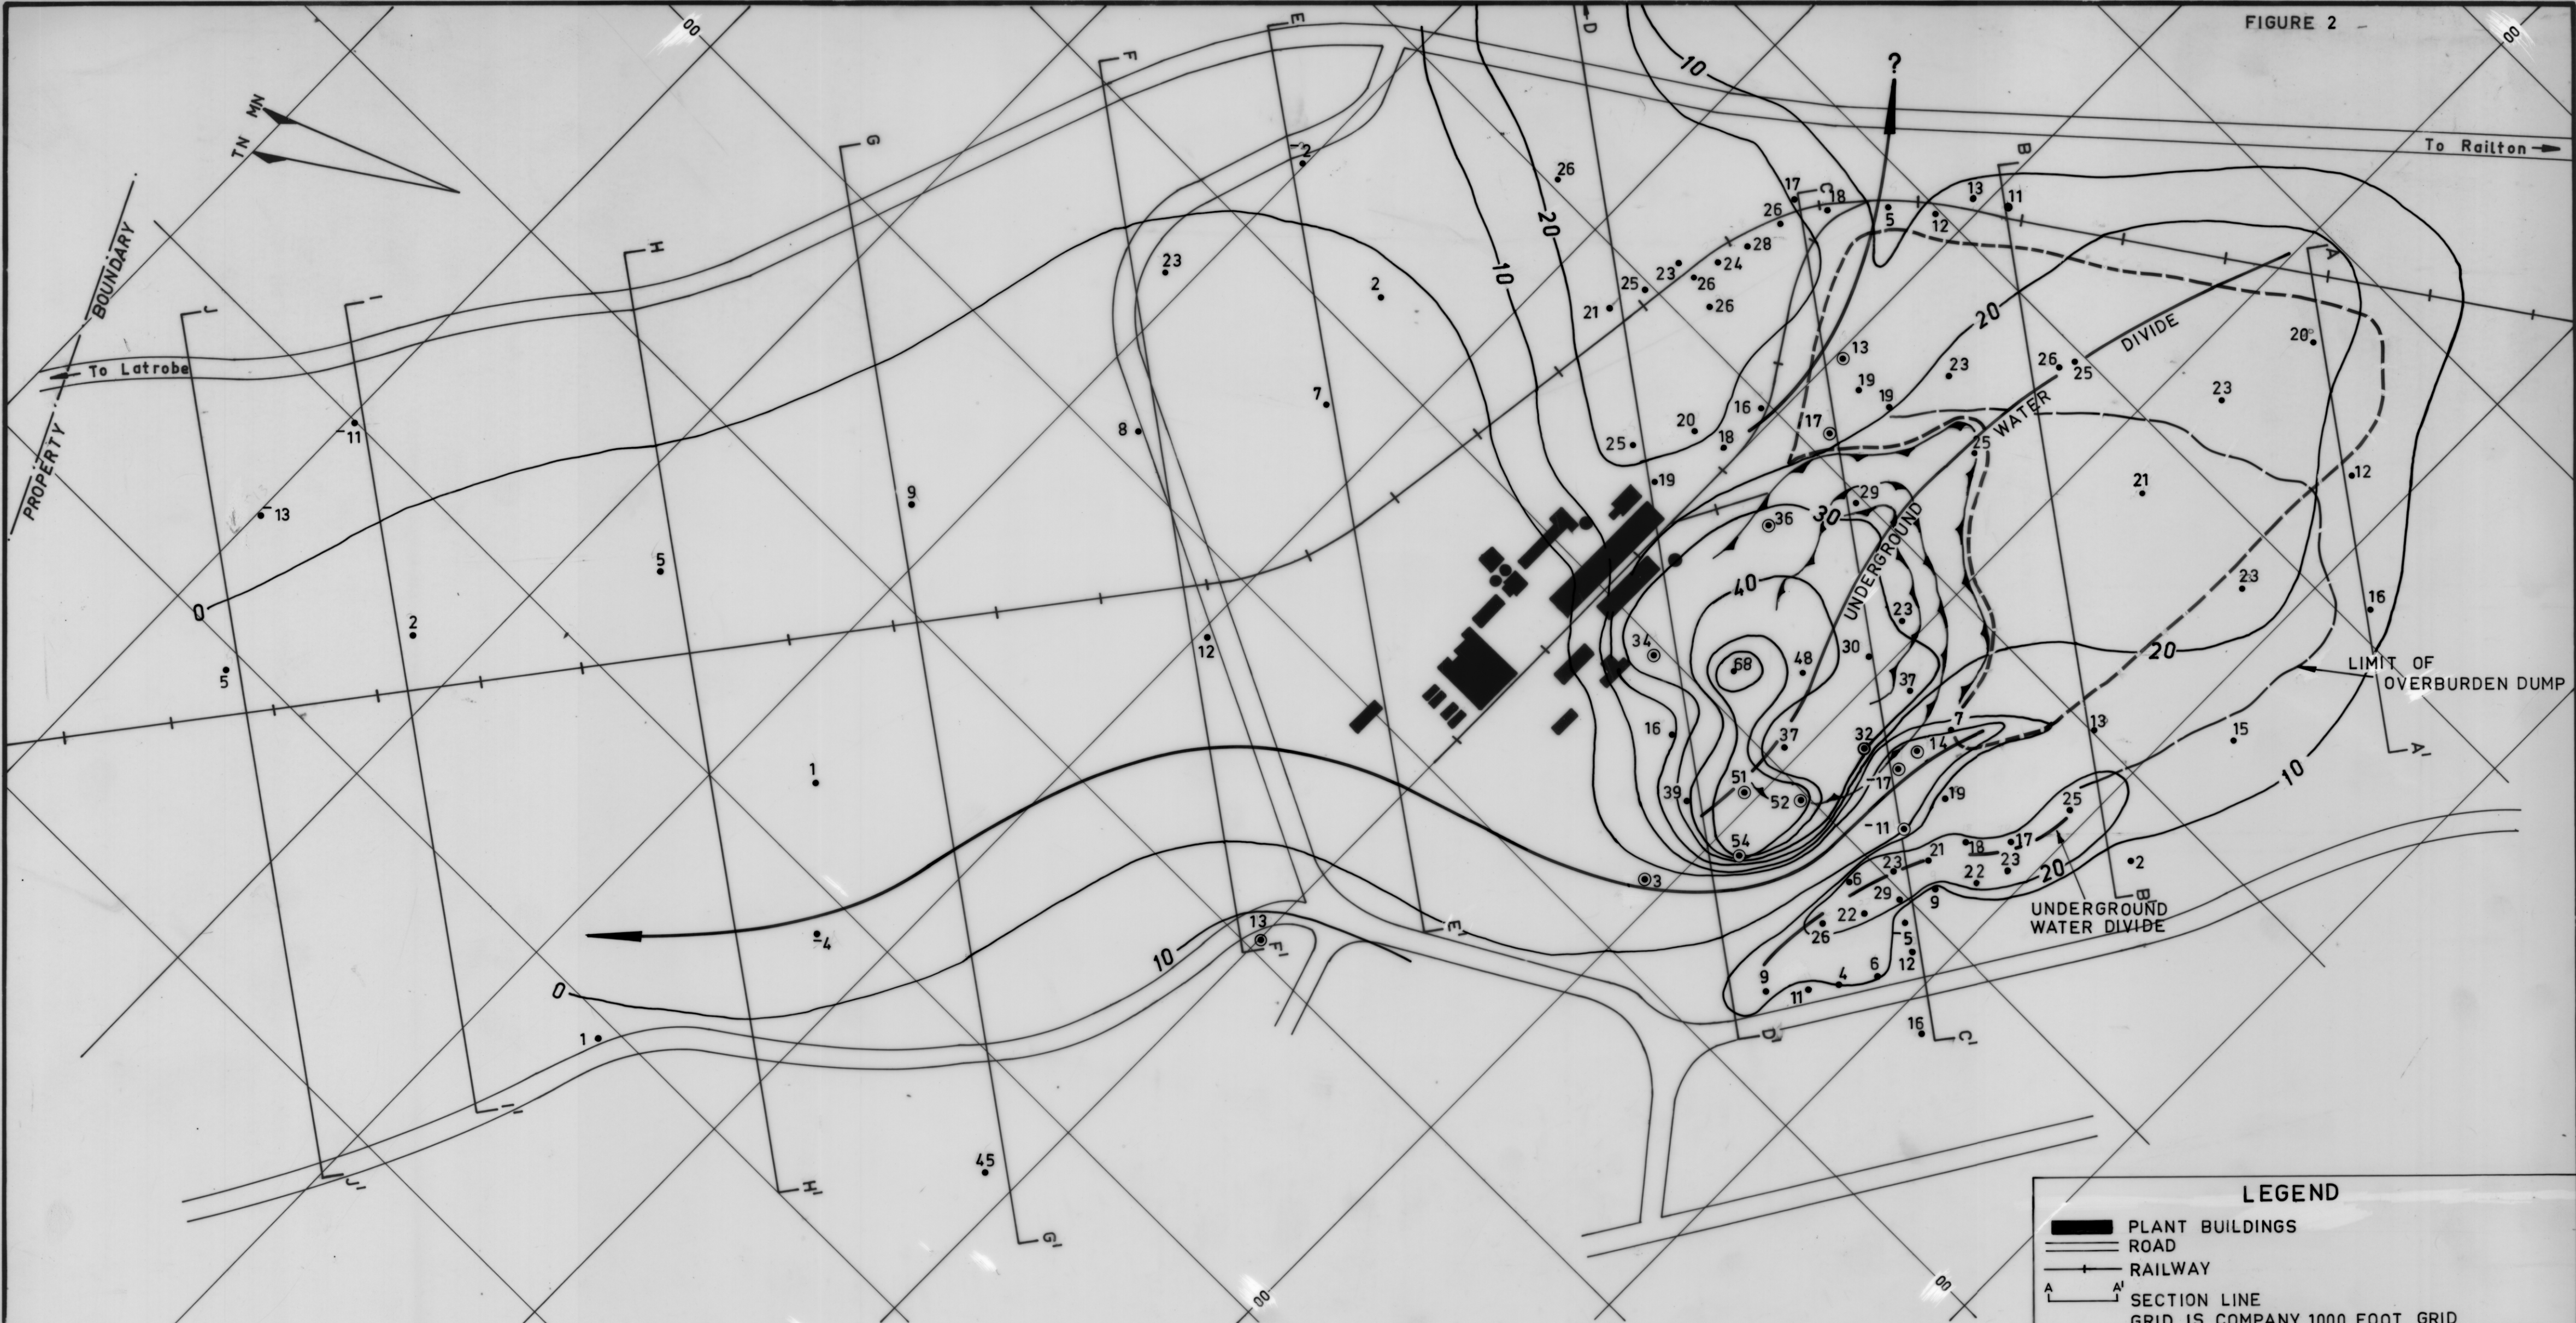

GOLIATH CEMENT COMPANY SUBSURFACE DRAINAGE

GEOLOGIST V. THREADER SCALE 1:5000

- LEGEND**
- PLANT BUILDINGS
 - ROAD
 - RAILWAY
 - SECTION LINE
 - GRID IS COMPANY 1000 FOOT GRID
 - BOREHOLE WITH LIMESTONE AND/OR BASALT PEBBLES IN OVERBURDEN
 - R.L.(COMPANY DATUM)-TOP OF LIMESTONE (m)
 - CONTOURS OF BURIED LIMESTONE SURFACE
 - QUARRY FACE
 - PROPOSED QUARRY EXTENSION
 - MOVEMENT OF UNDERGROUND WATER