


FIGURE 3

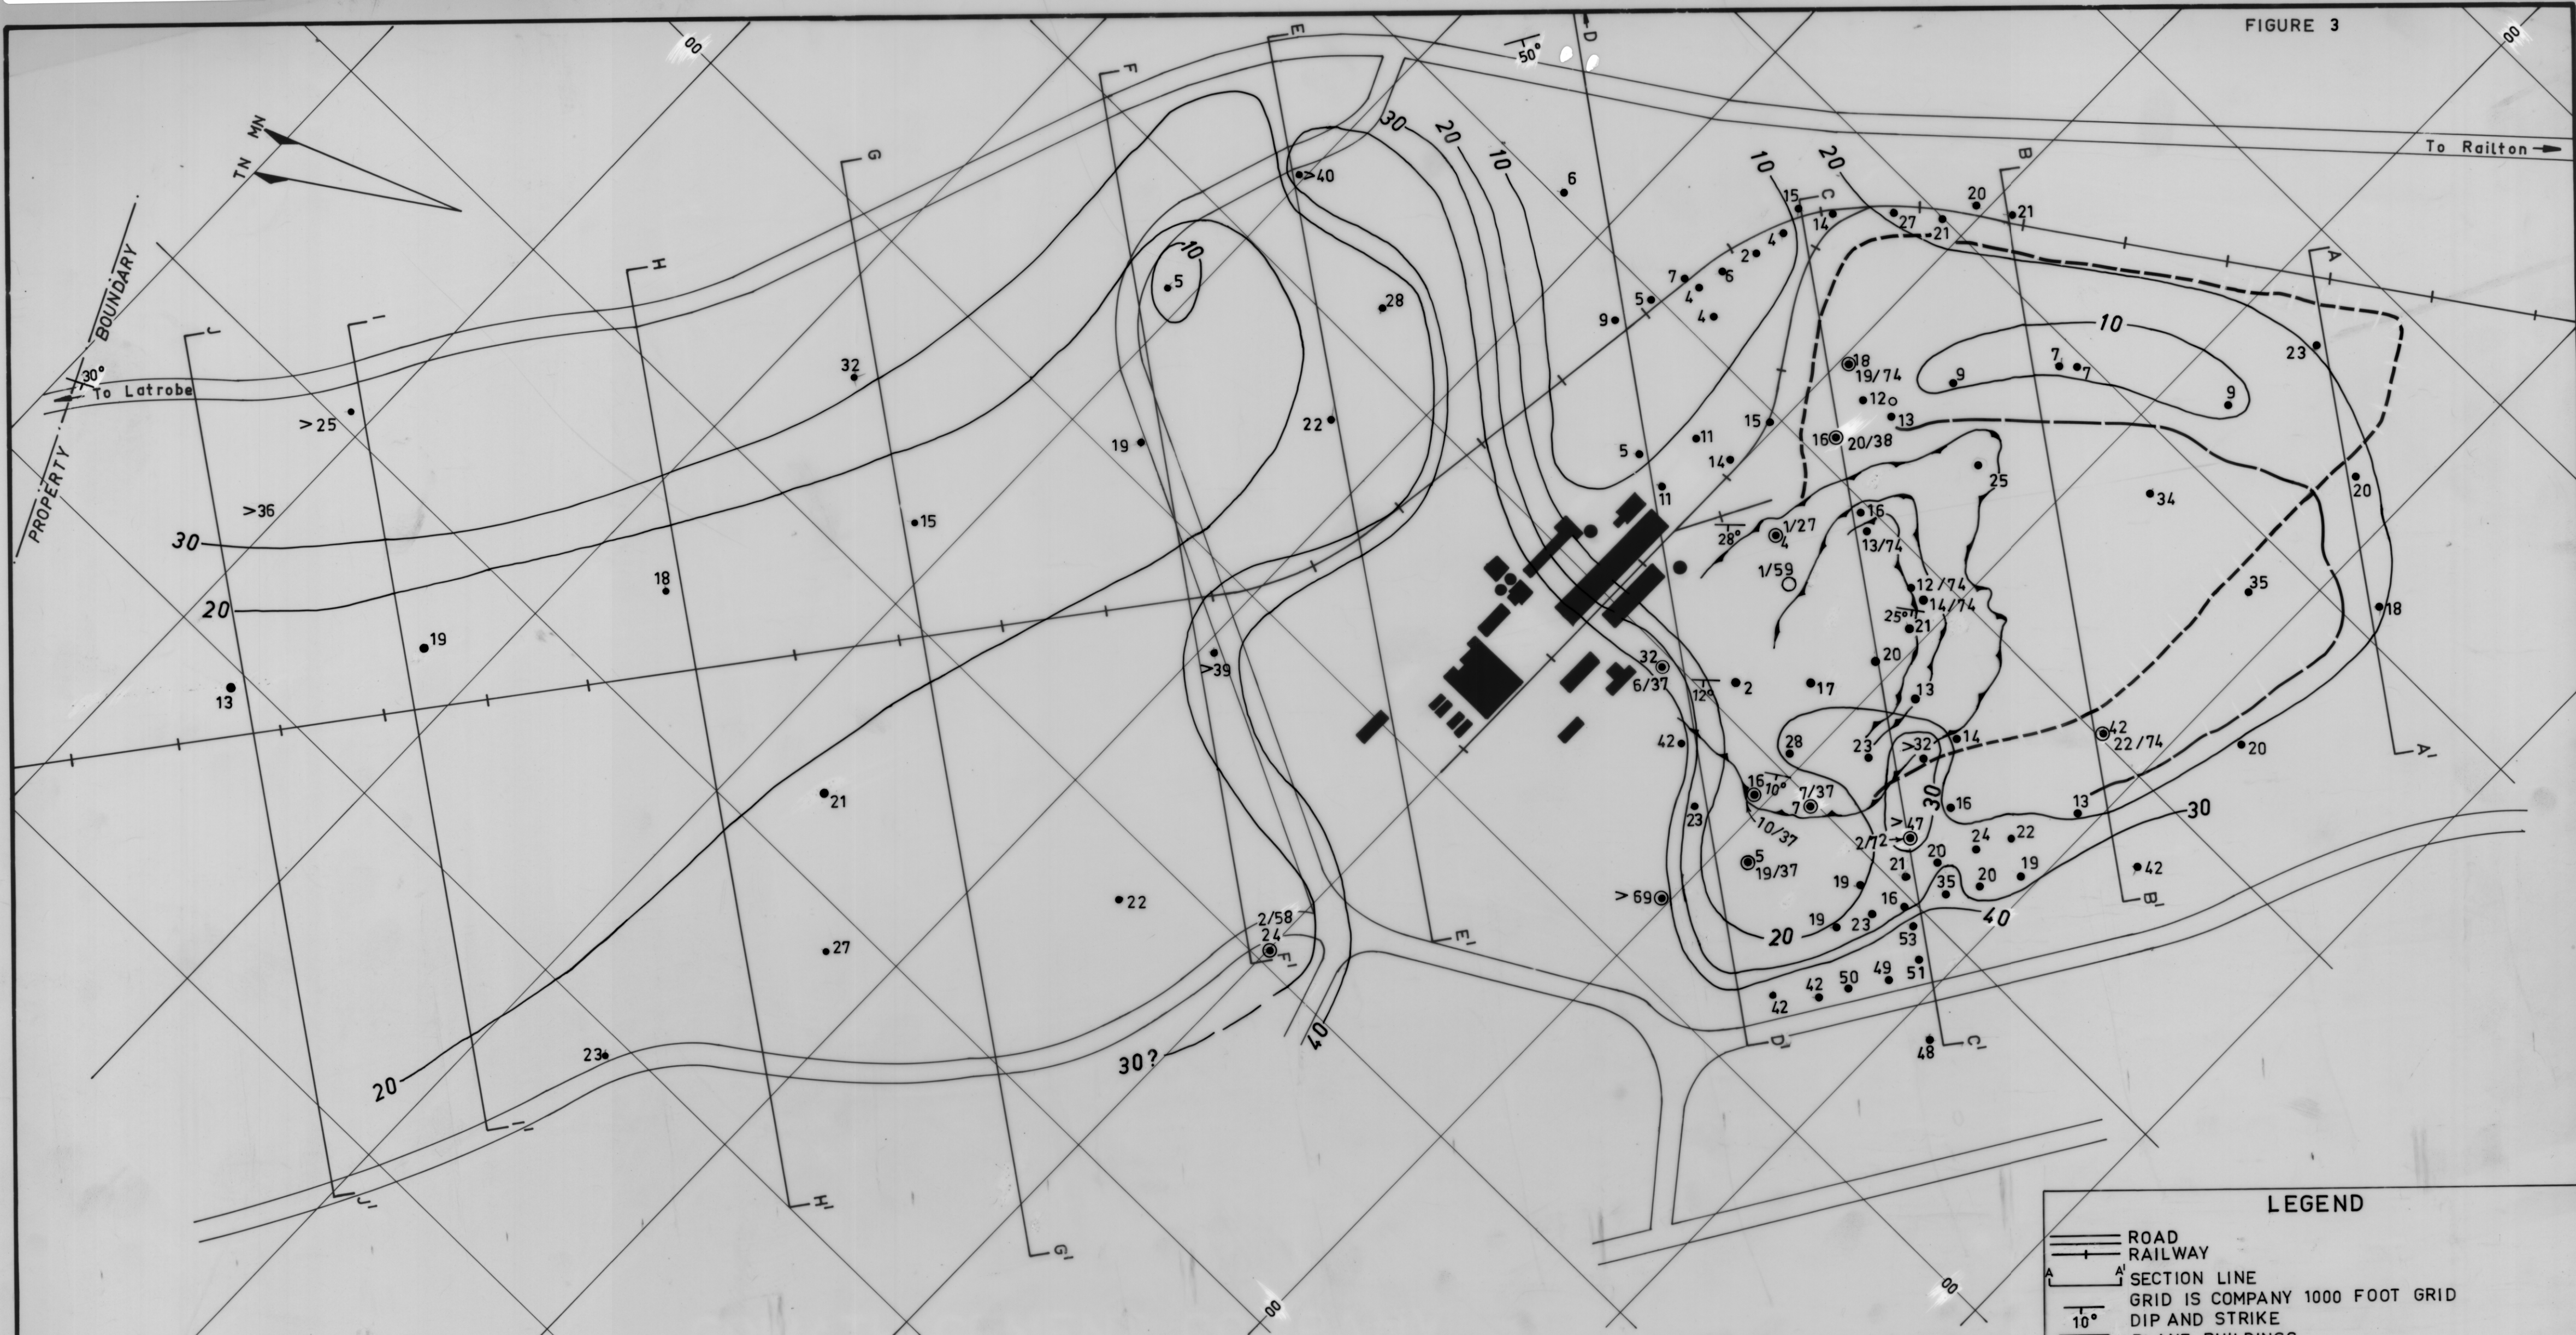

GOLIATH CEMENT COMPANY
OVERBURDEN ISOPACH MAP
 GEOLOGIST V.THREADER SCALE 1:5000

LEGEND

- ROAD
- RAILWAY
- SECTION LINE
- GRID IS COMPANY 1000 FOOT GRID
- 10° DIP AND STRIKE
- PLANT BUILDINGS
- BOREHOLES IN WEATHERED ZONES
- OVERBURDEN THICKNESS (metres)
- 10 — OVERBURDEN ISOPACHS
- LIMIT OF OVERBURDEN DUMP
- QUARRY FACES
- - - PROPOSED QUARRY EXTENSION

TASMANIA DEPT. OF MINES 3903-37