
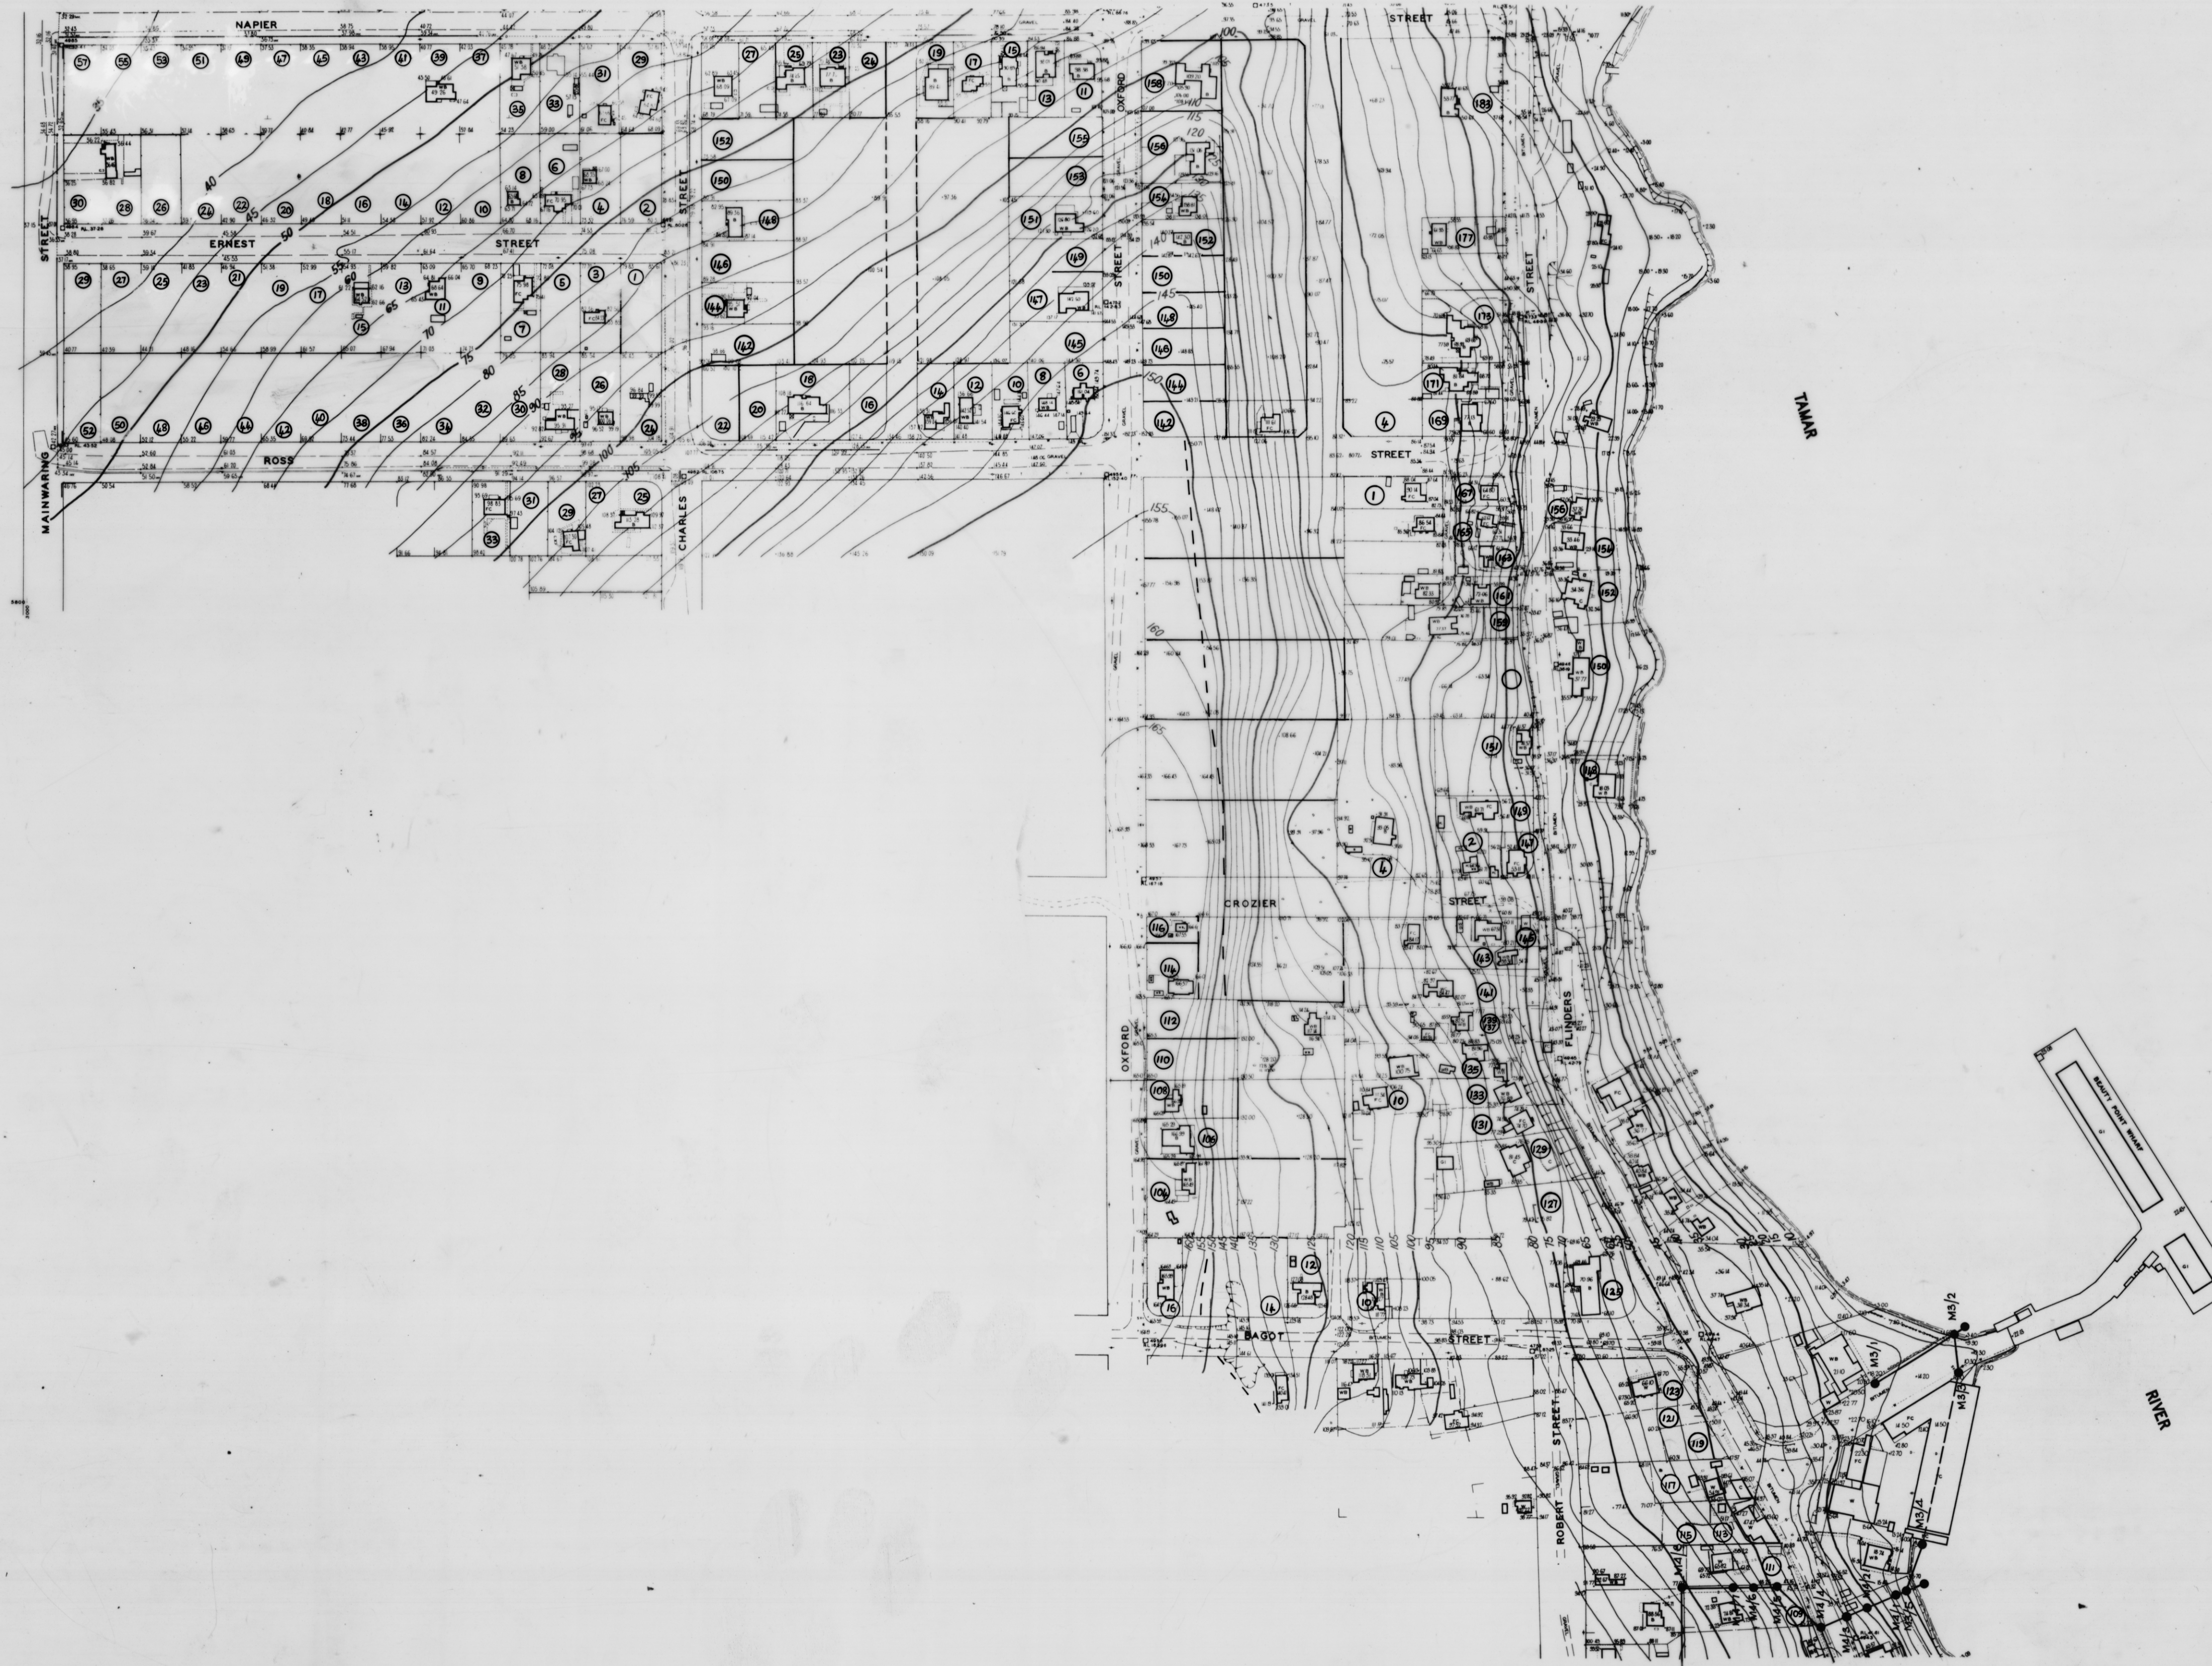


COMPILATION PLAN


SHEET 2

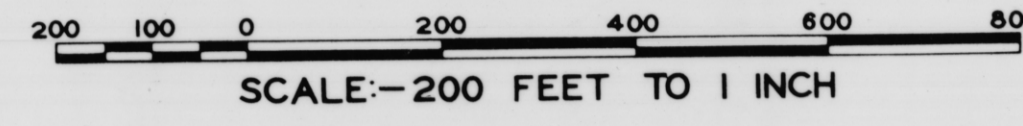

REFERENCE 1074

BENCH MARKS	SHOWN THUS R. L. 487. 97m
OPEN DRAINS	---
UNDERGROUND DRAINS	---
CULVERTS	---
KERB AND CHANNEL	---
ELECTRIC SUPPLY LINES	---
TELEGRAPH OR TELEPHONE LINES	---
UNDERGROUND CABLES	---
WATER MAINS	---
LINE OF TREES	D D
HEDGES	---
EMBANKMENTS	---
WEATHERBOARD	W B
BRICK	B
CONCRETE	CONC
FIBRO CEMENT	F. C.
GALV. IRON	G. I.
PETROL PUMPS	*

AUTHORISED SURVEYOR

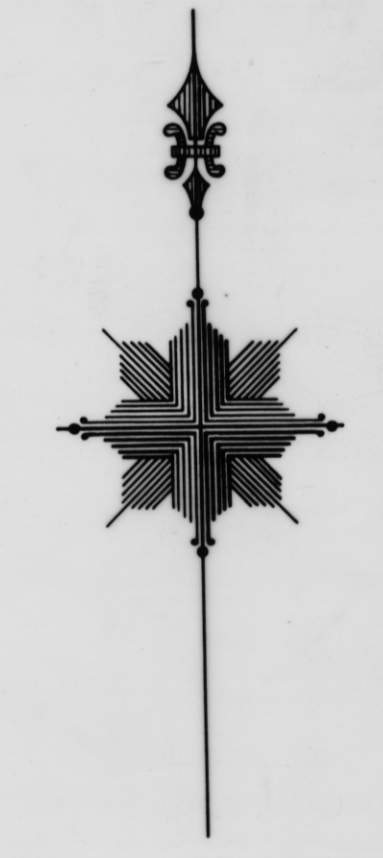

3944 B
167

