


- BLACKHEATH COLLIERY - - PROPOSED - COAL - WASHING - PLANT -

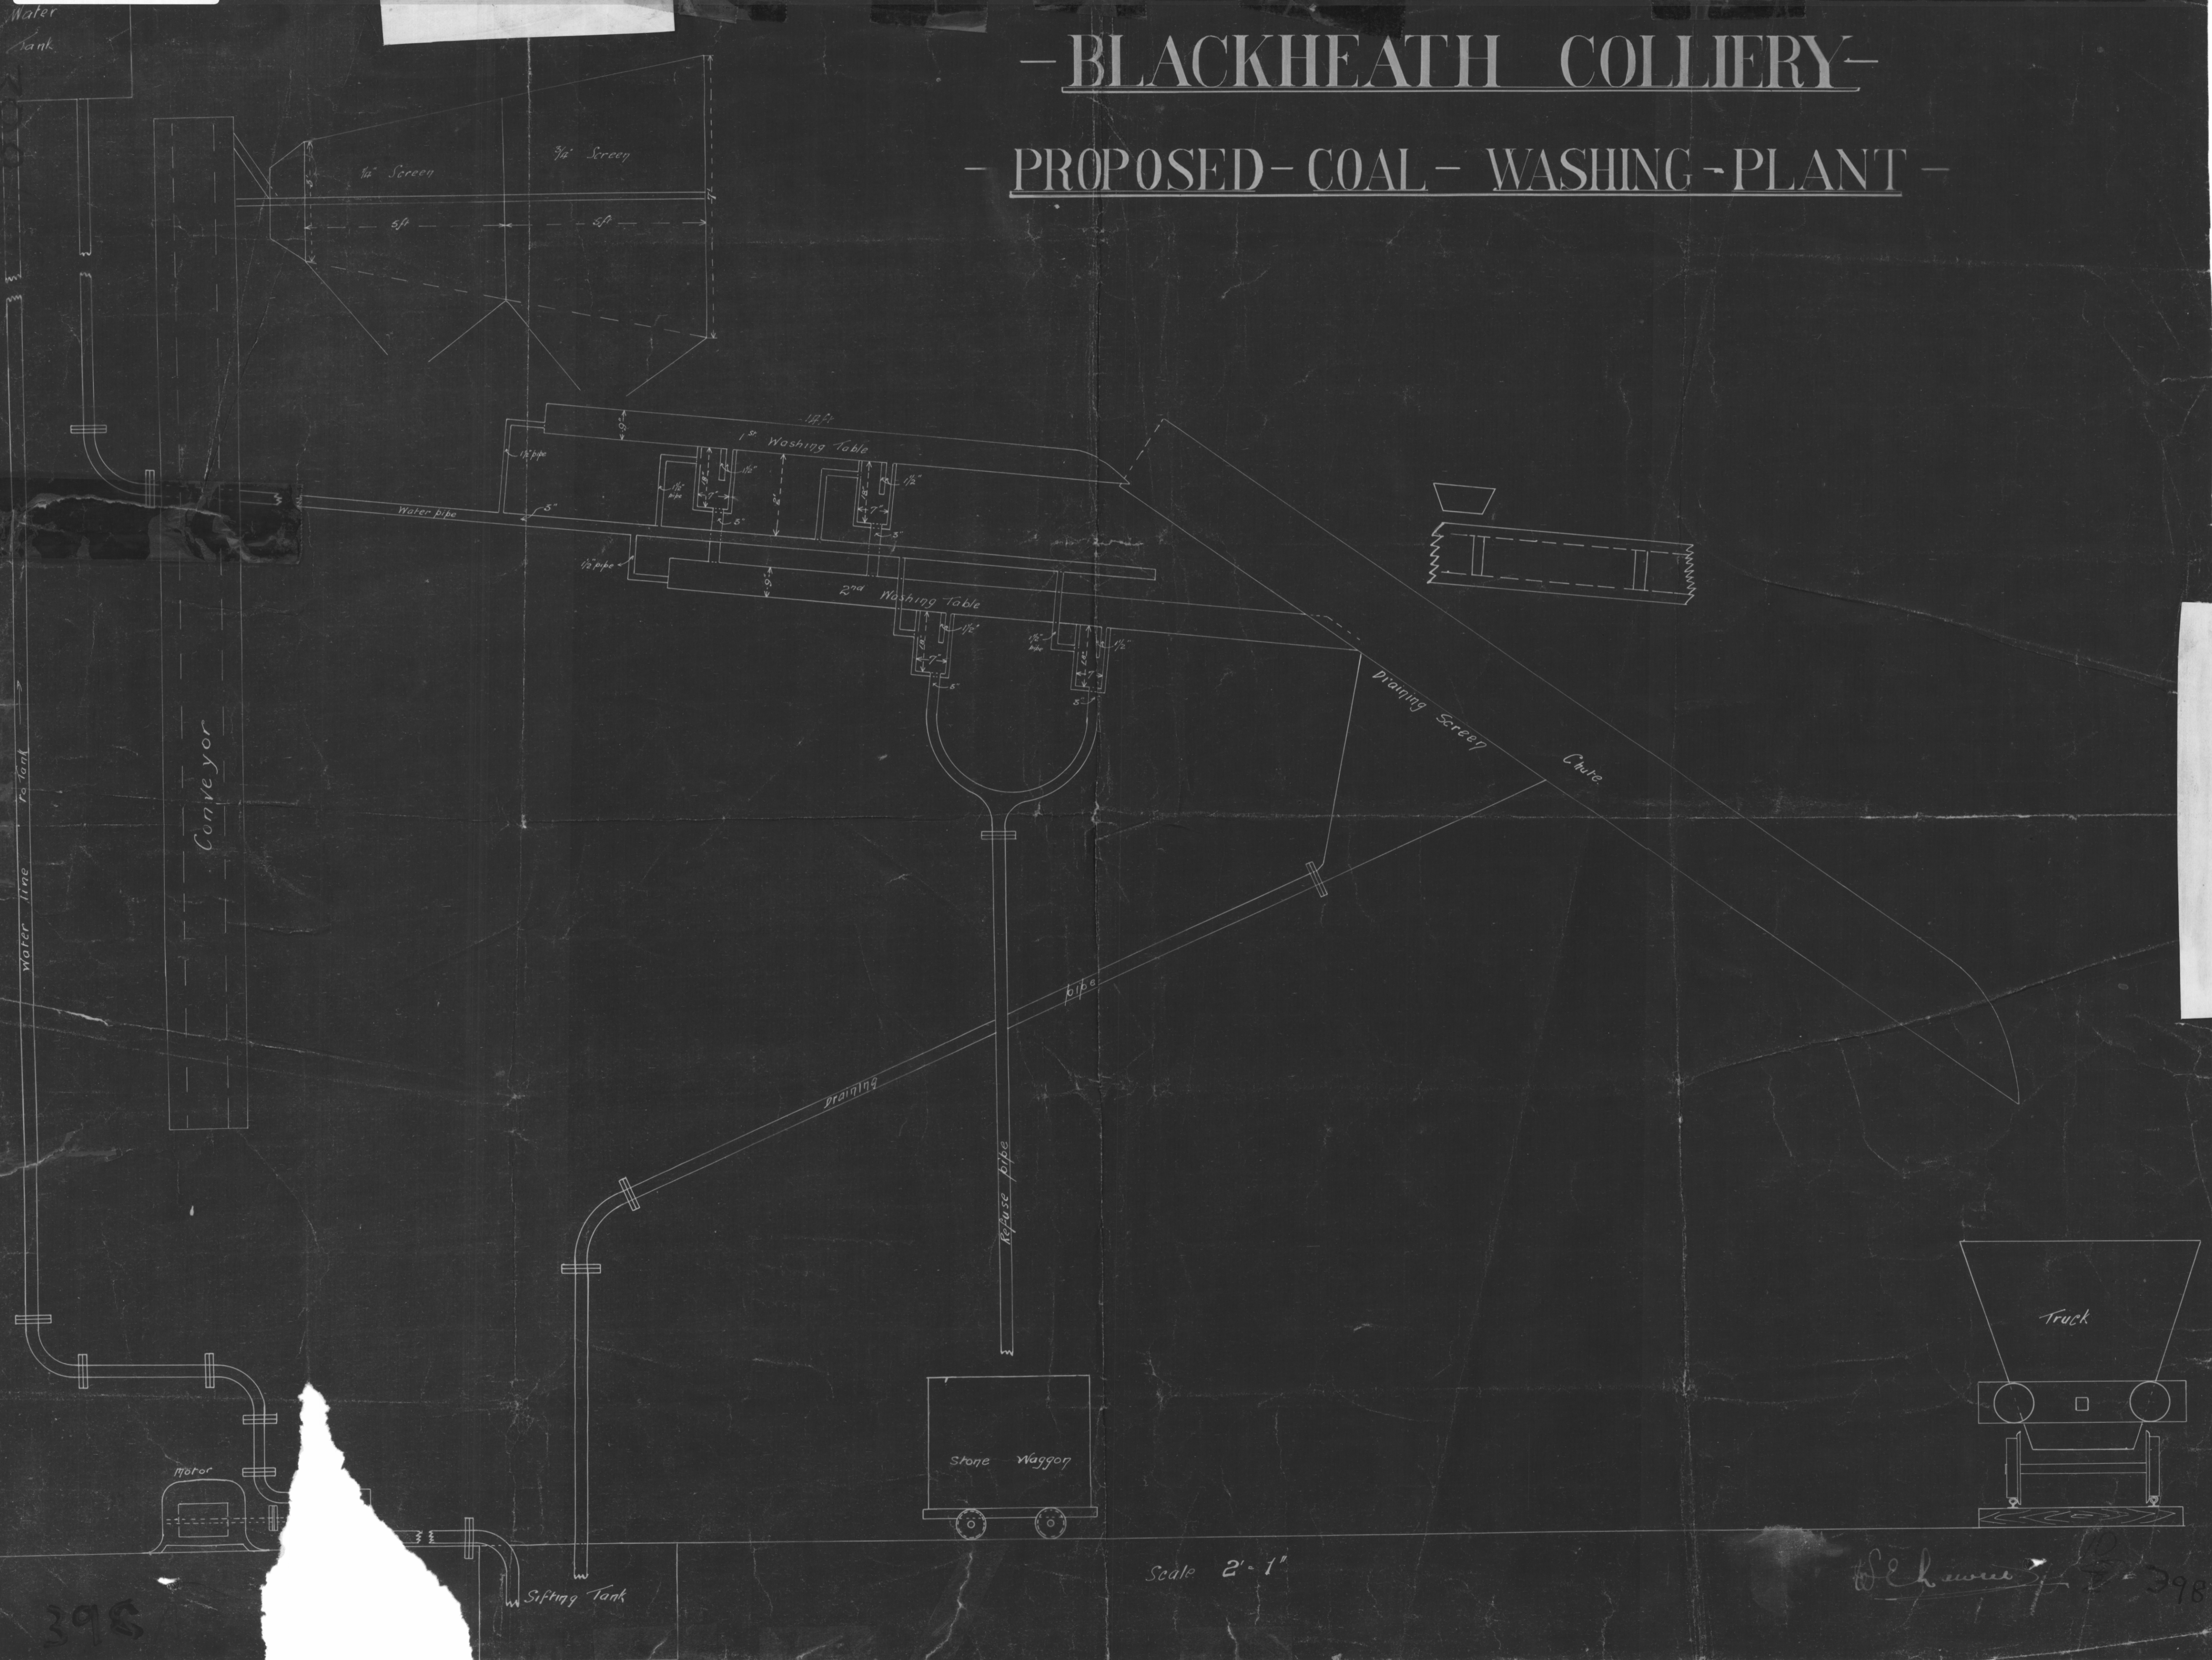

Scale 2' - 1"

W. Lawrence 398

398