


LANDSLIP AFFECTING PIPELINE EAST OF BRADY'S LOOKOUT

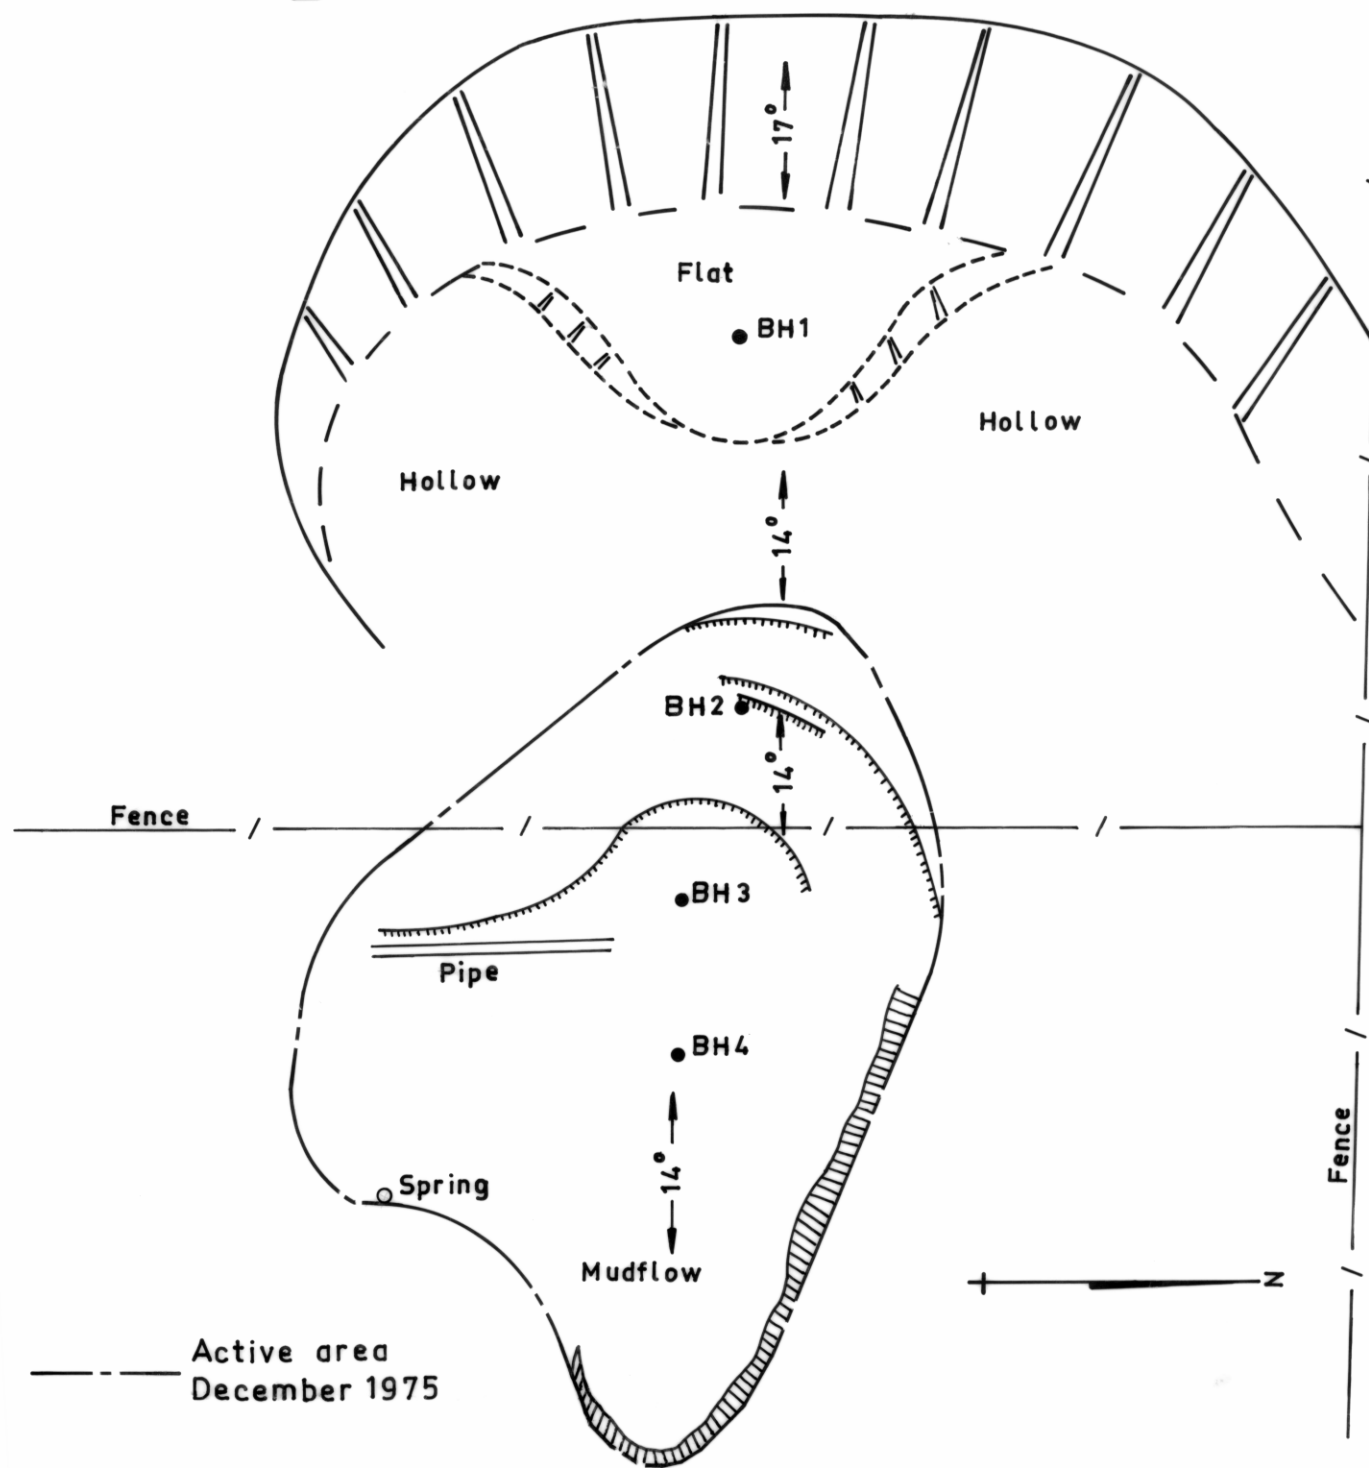

4058

323

APPROXIMATE SCALE 1:500

Tasmania Department of Mines 4058-38