


The Magnet Silver Mining Company,

NO LIABILITY.


PLAN OF UNDERGROUND WORKINGS.

SCALE: 80 feet to 1 inch.

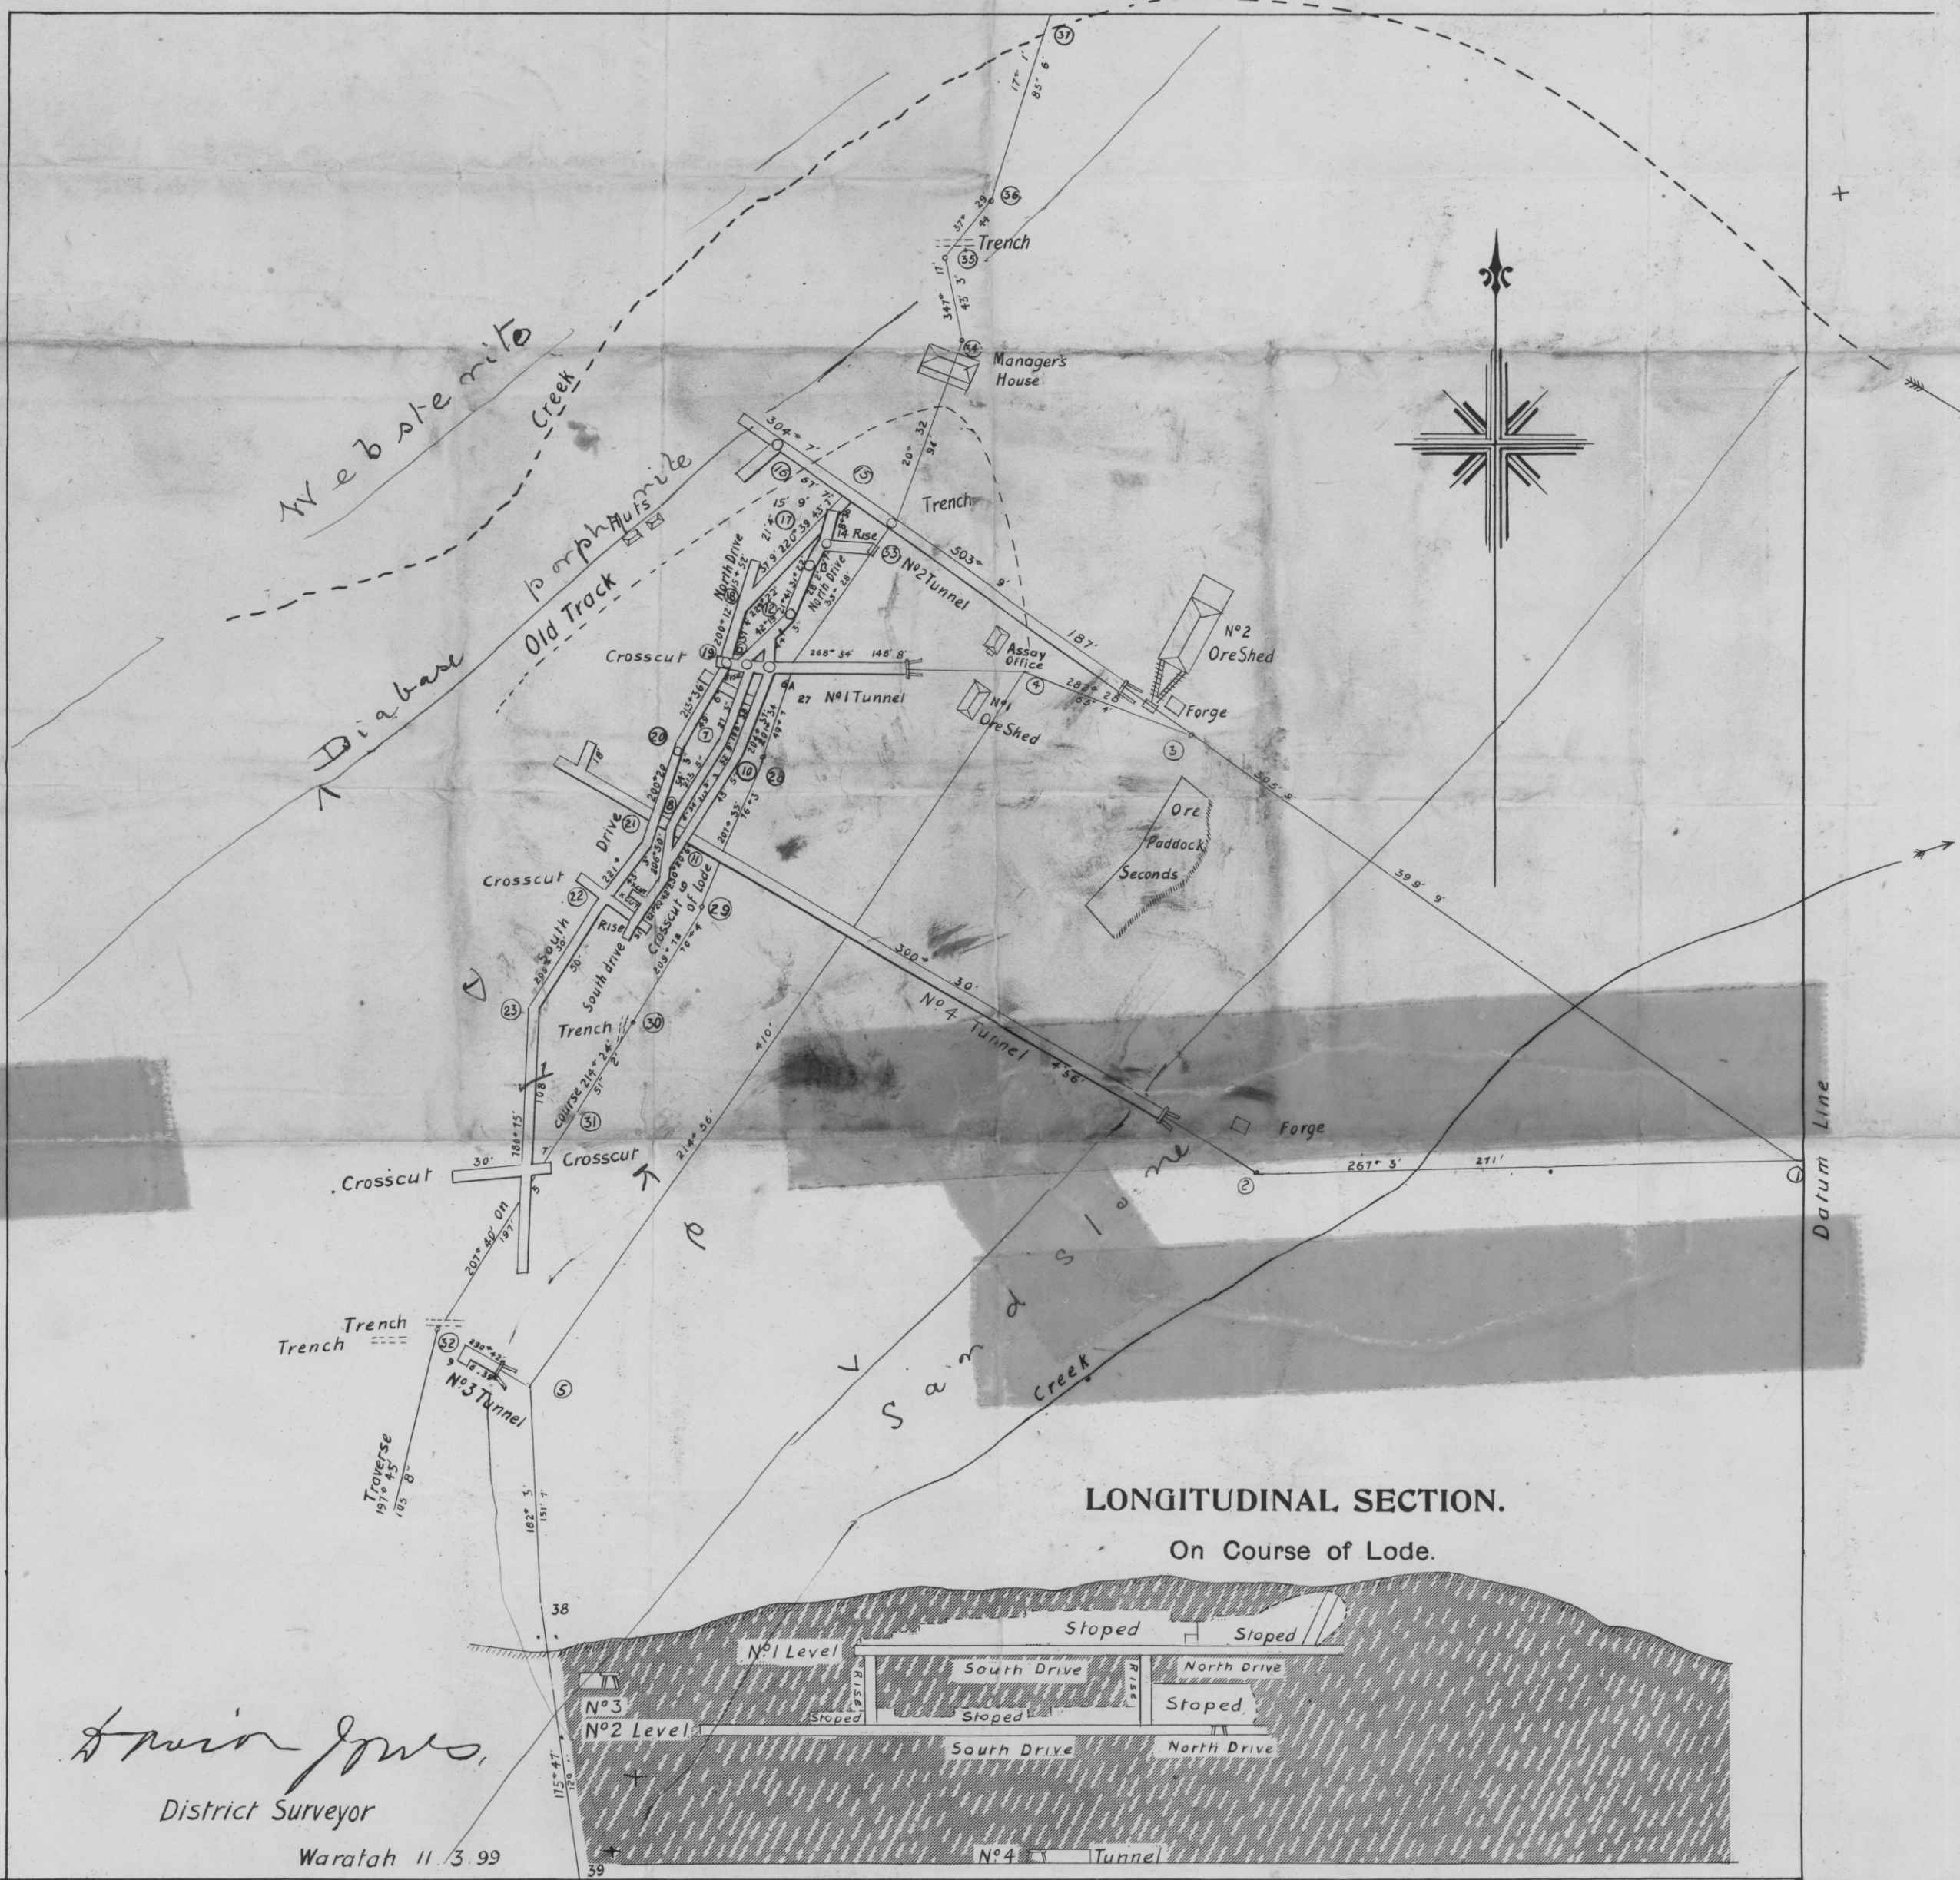


LONGITUDINAL SECTION.

On Course of Lode.

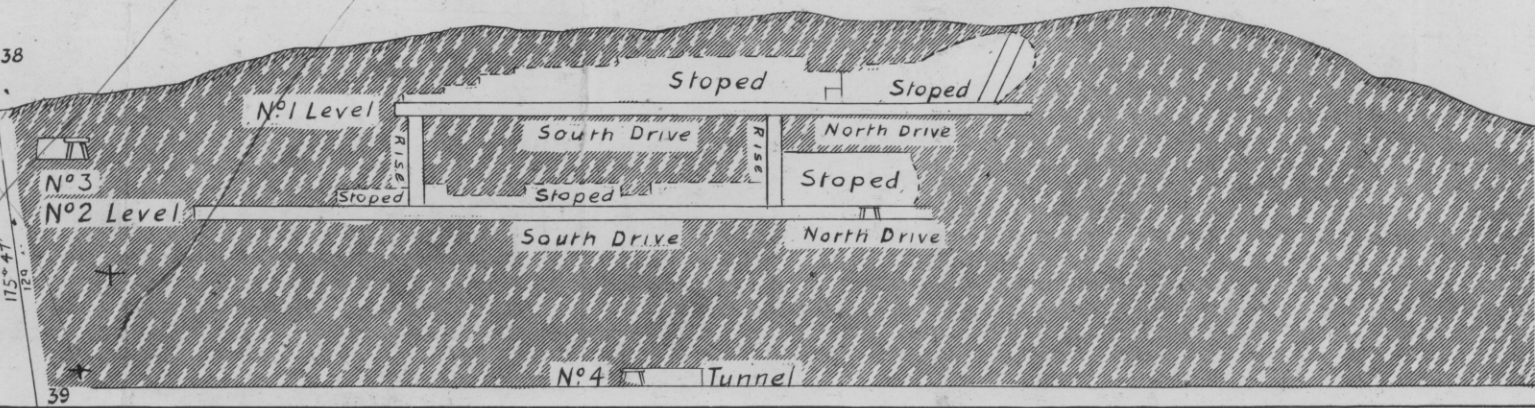

John Jones
District Surveyor
Waratah 11/3/99

+ Mine shafts?

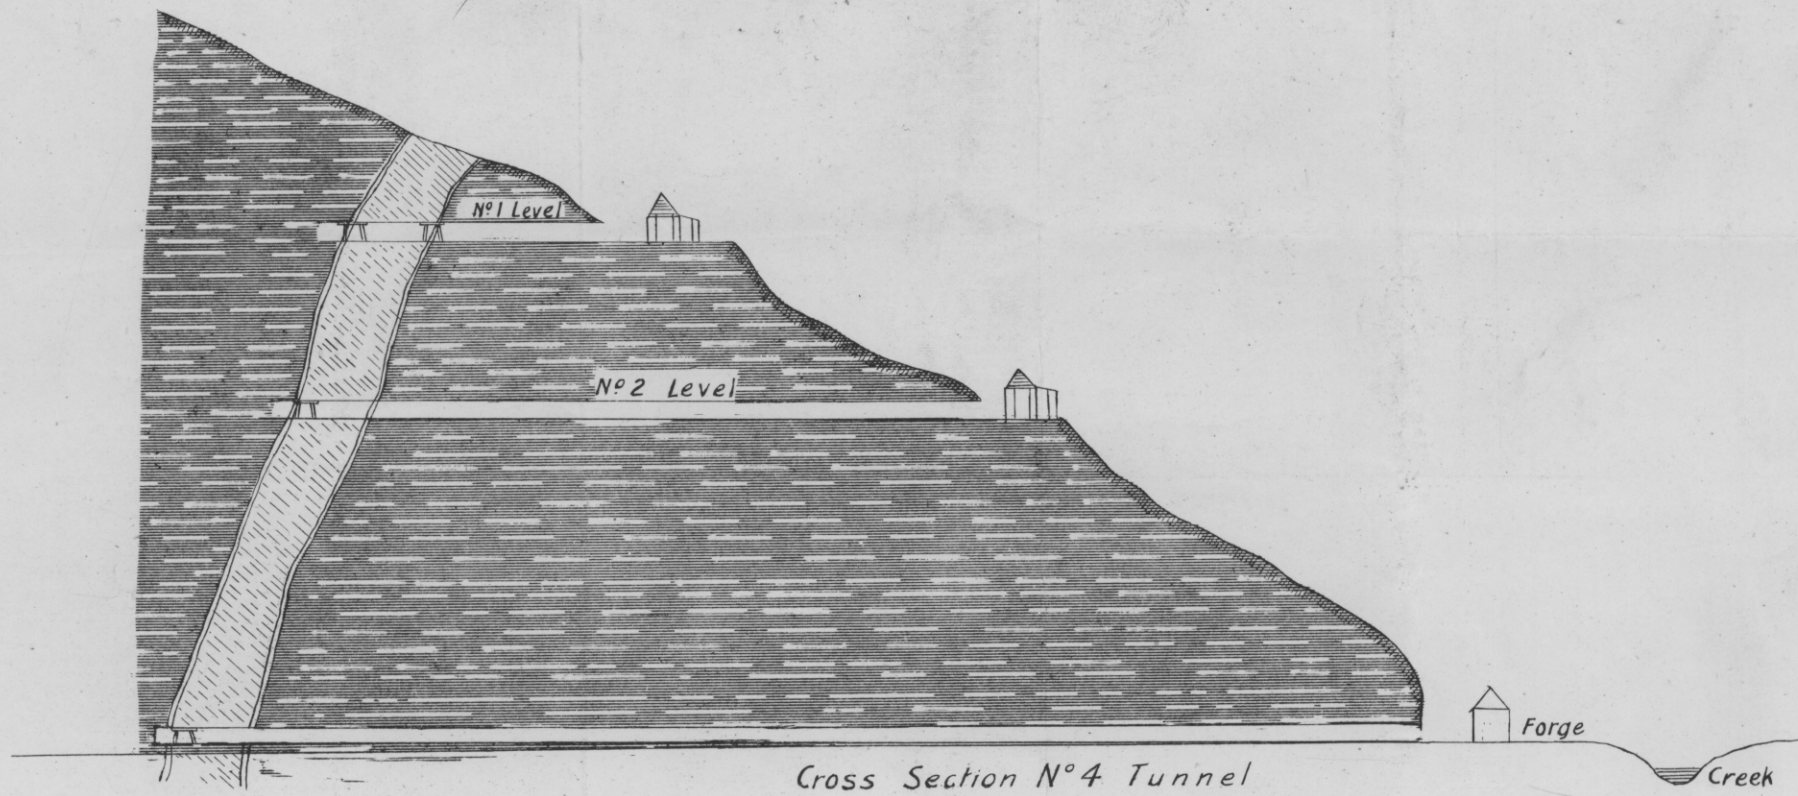

5 cm

415/35

415

13