

4-16/35


The Magnet Silver Mining Company, No Liability.

PLAN OF UNDERGROUND WORKINGS.

SCALE: 75 feet to 1 inch.


2074
91 M.

40 Acres

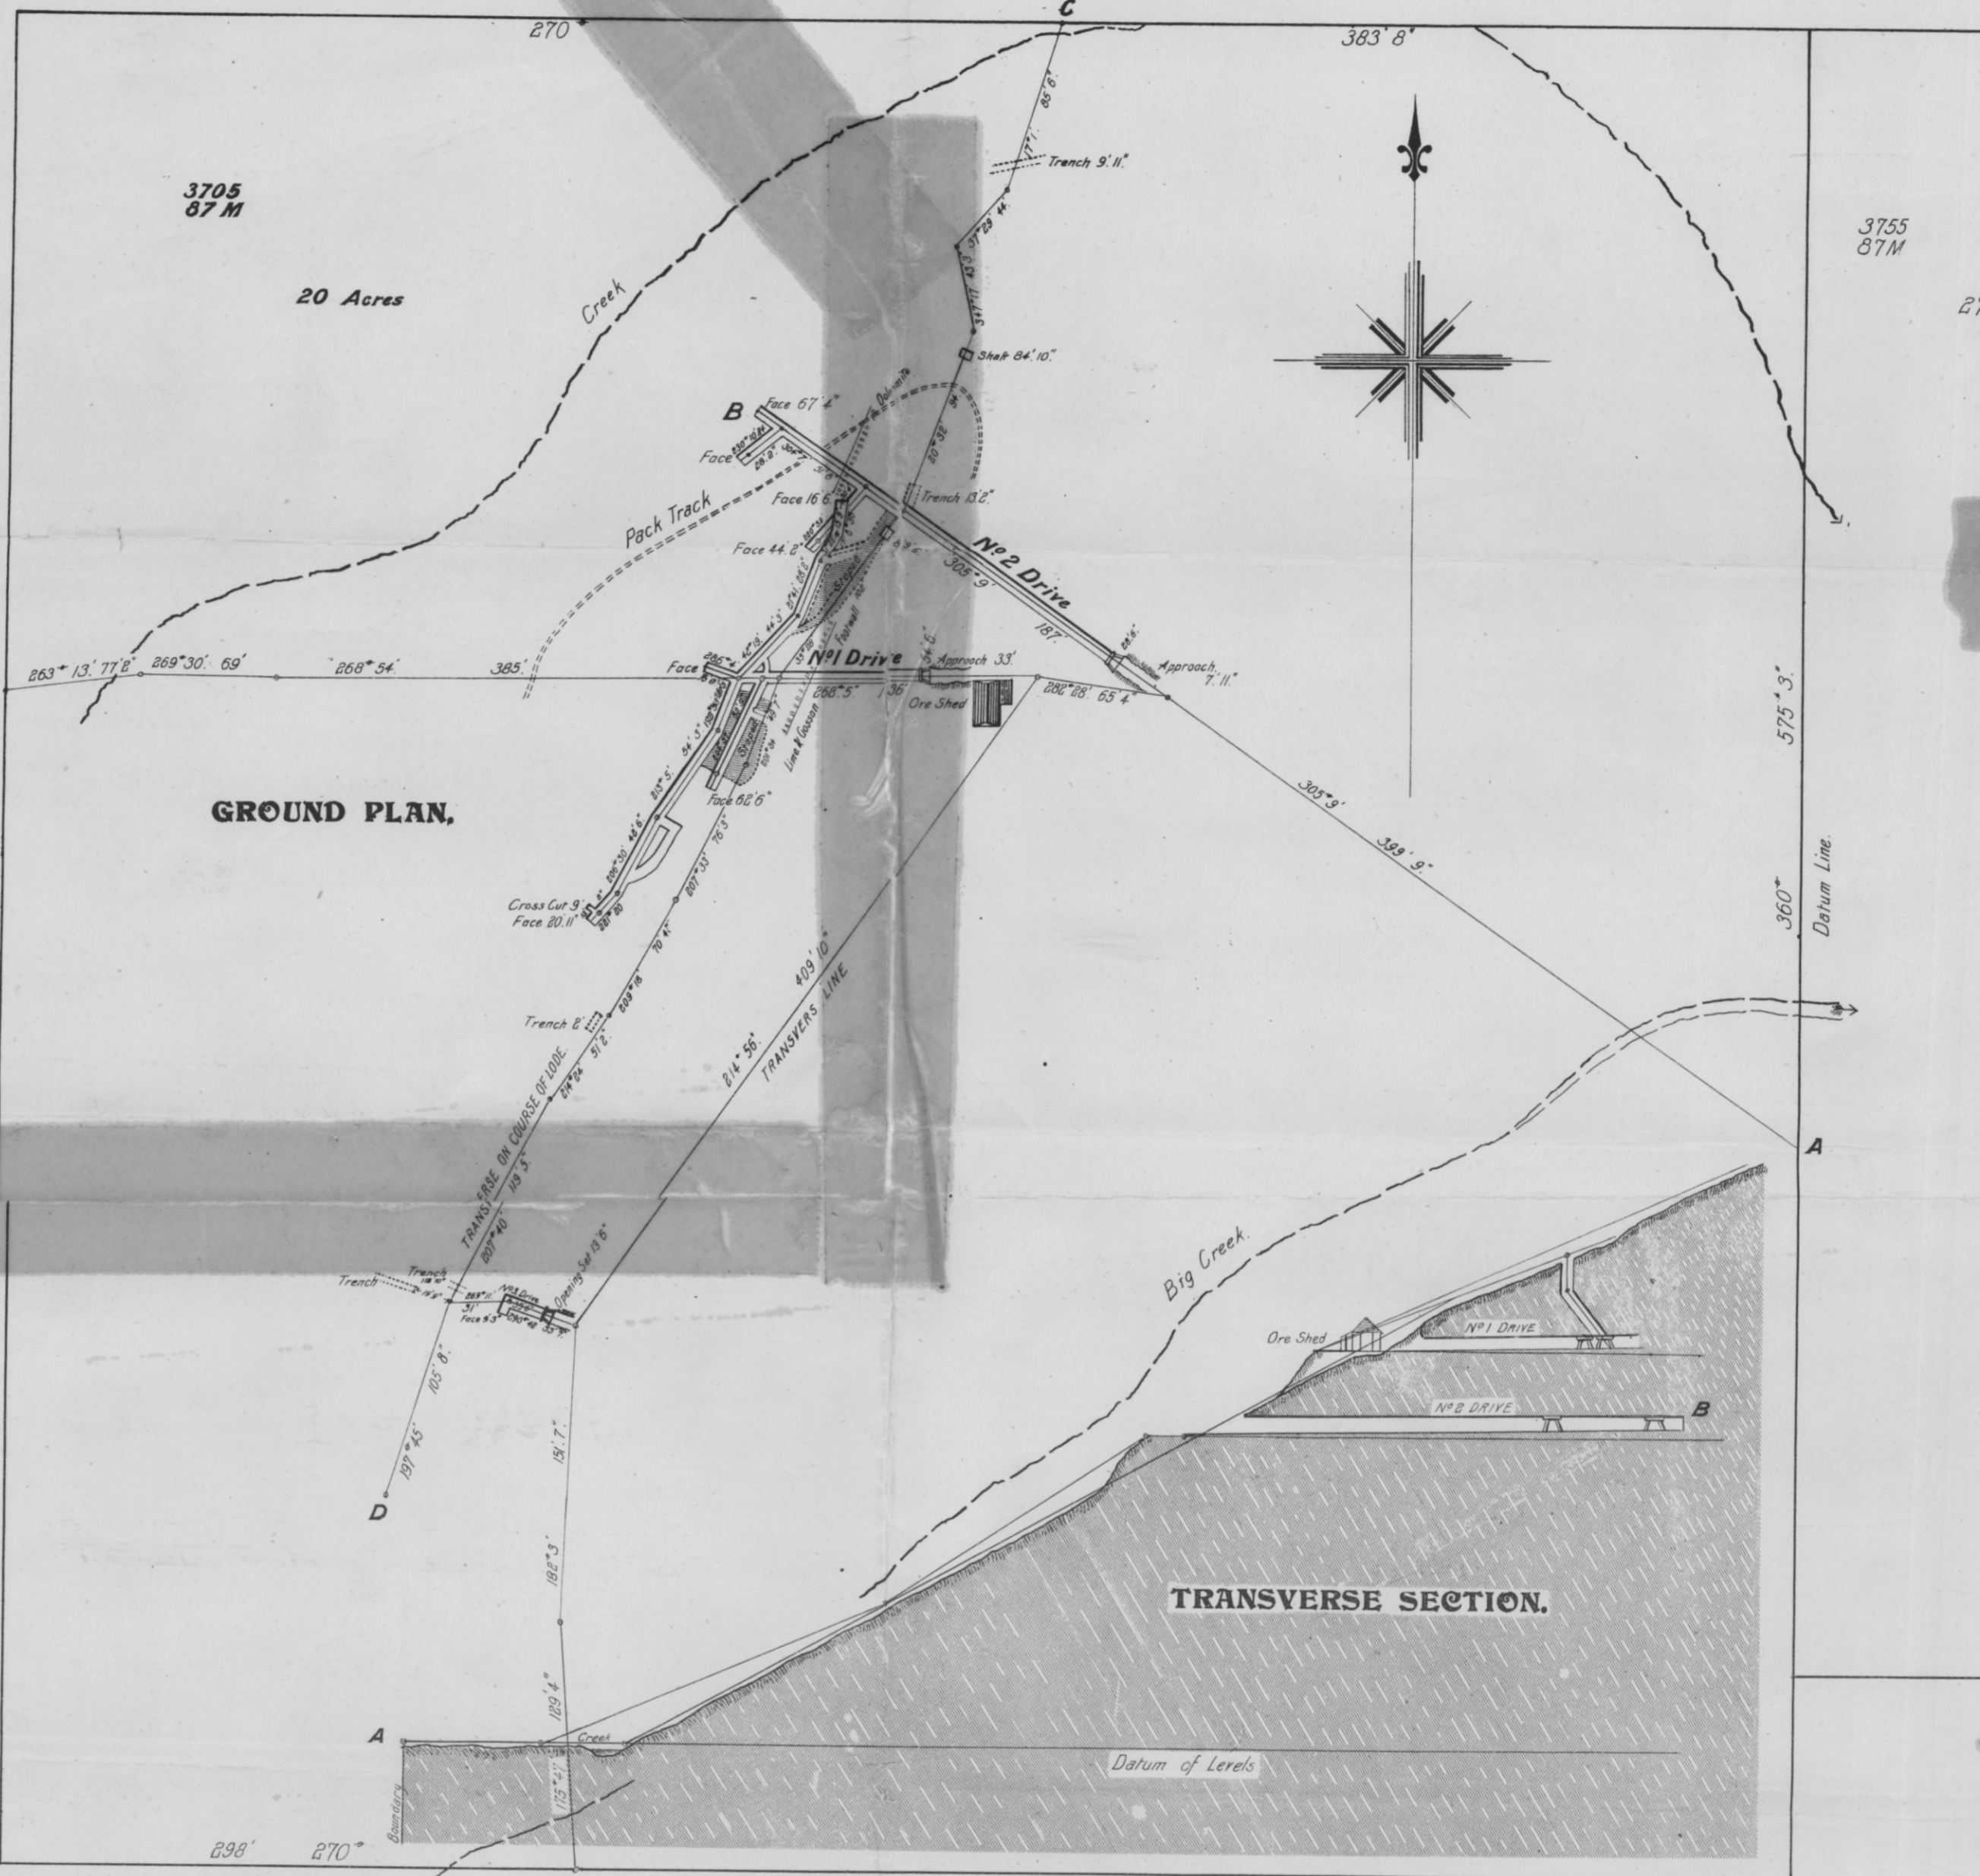

GROUND PLAN.

TRANSVERSE SECTION.

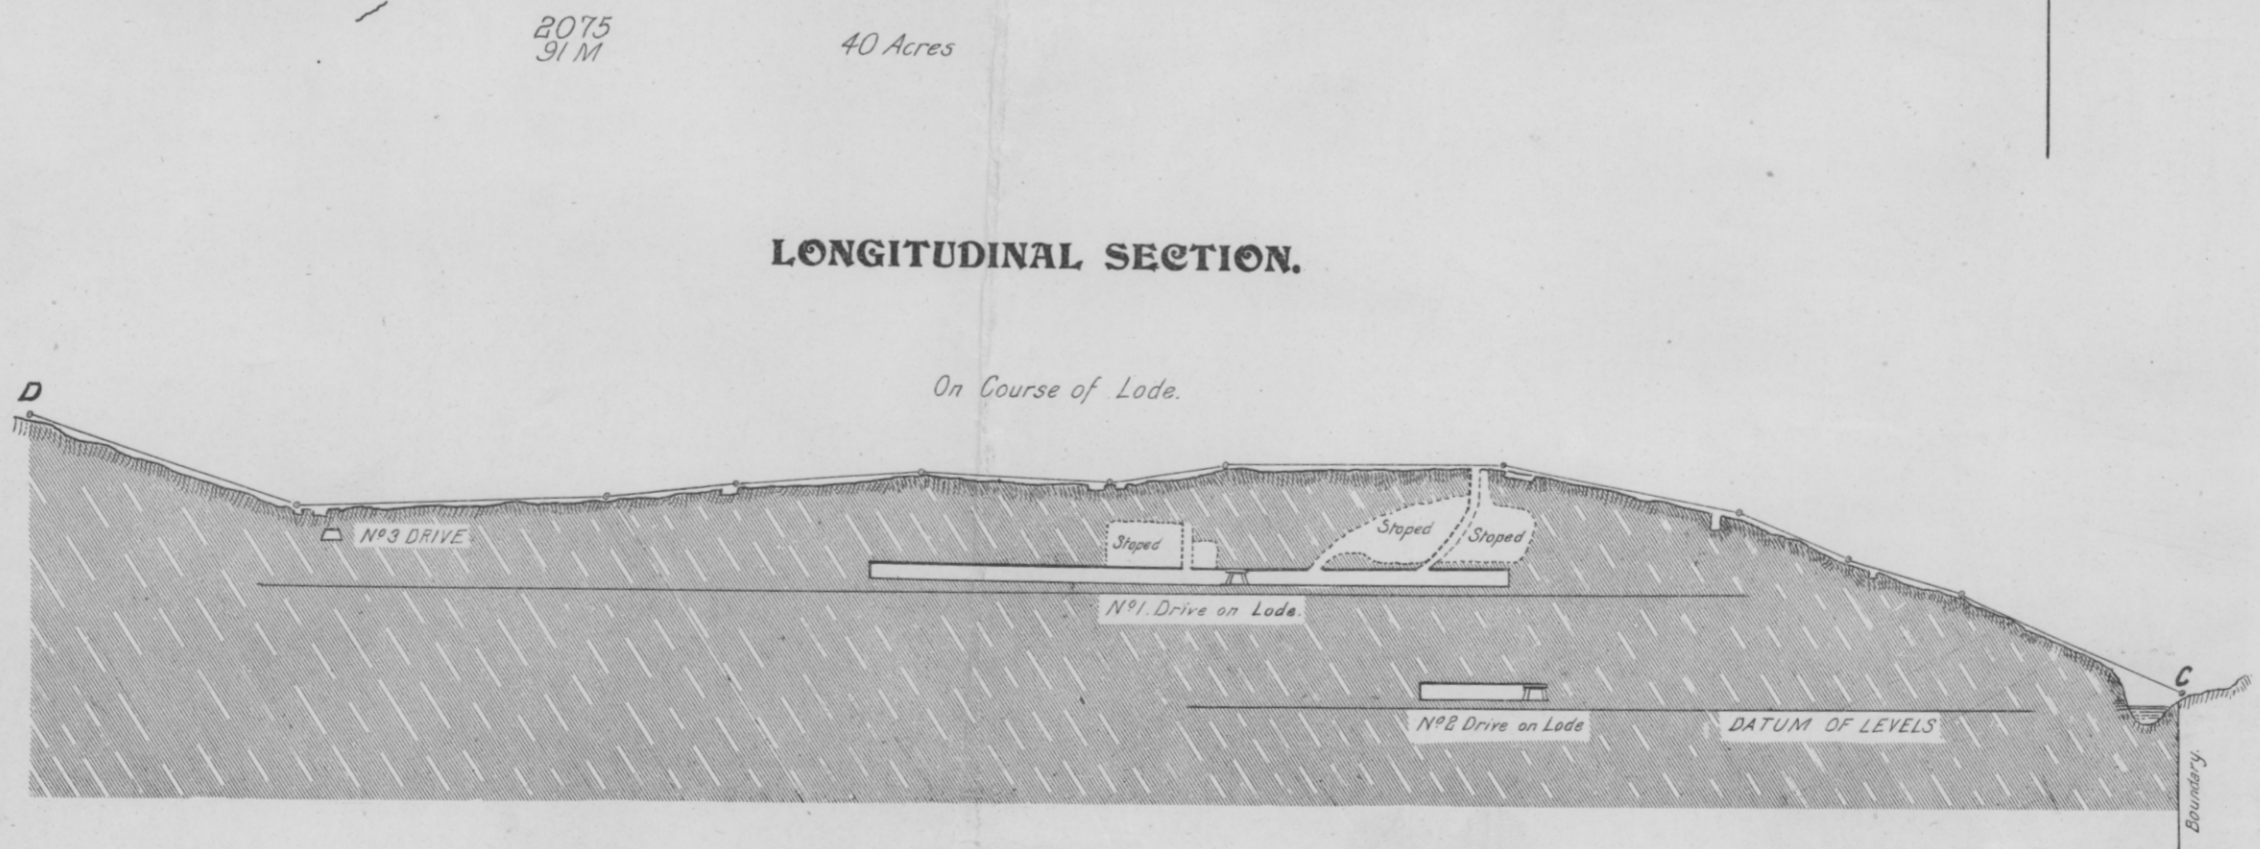

LONGITUDINAL SECTION.

14

416